



PLANT LIST FOR THIS SHEET

QTY.	COMMON NAME	BOTANICAL NAME	SIZE	CONDITION/REMARKS
LARGE DECIDUOUS TREES				
1	LACEBARK ELM	Ulmus parvifolia	25" cal.	Balled-in-Burlap
ORNAMENTAL TREES				
8	OKLAHOMA REDBUD	Cercis reniformis	15" cal.	Balled-in-Burlap
3	SNOWDRIFT CRABAPPLE	Malus sp. 'Snowdrift'	15" cal.	Balled-in-Burlap
LAWN				
-	K-31 FESCUE	Festuca arundinacea 'K-31'	80D	

FHWA REG. NO.	STATE	PROJECT NO.	YEAR	SHEET NO.	TOTAL SHEETS
7	KANSAS	STP-N012(901)	2001	16	23

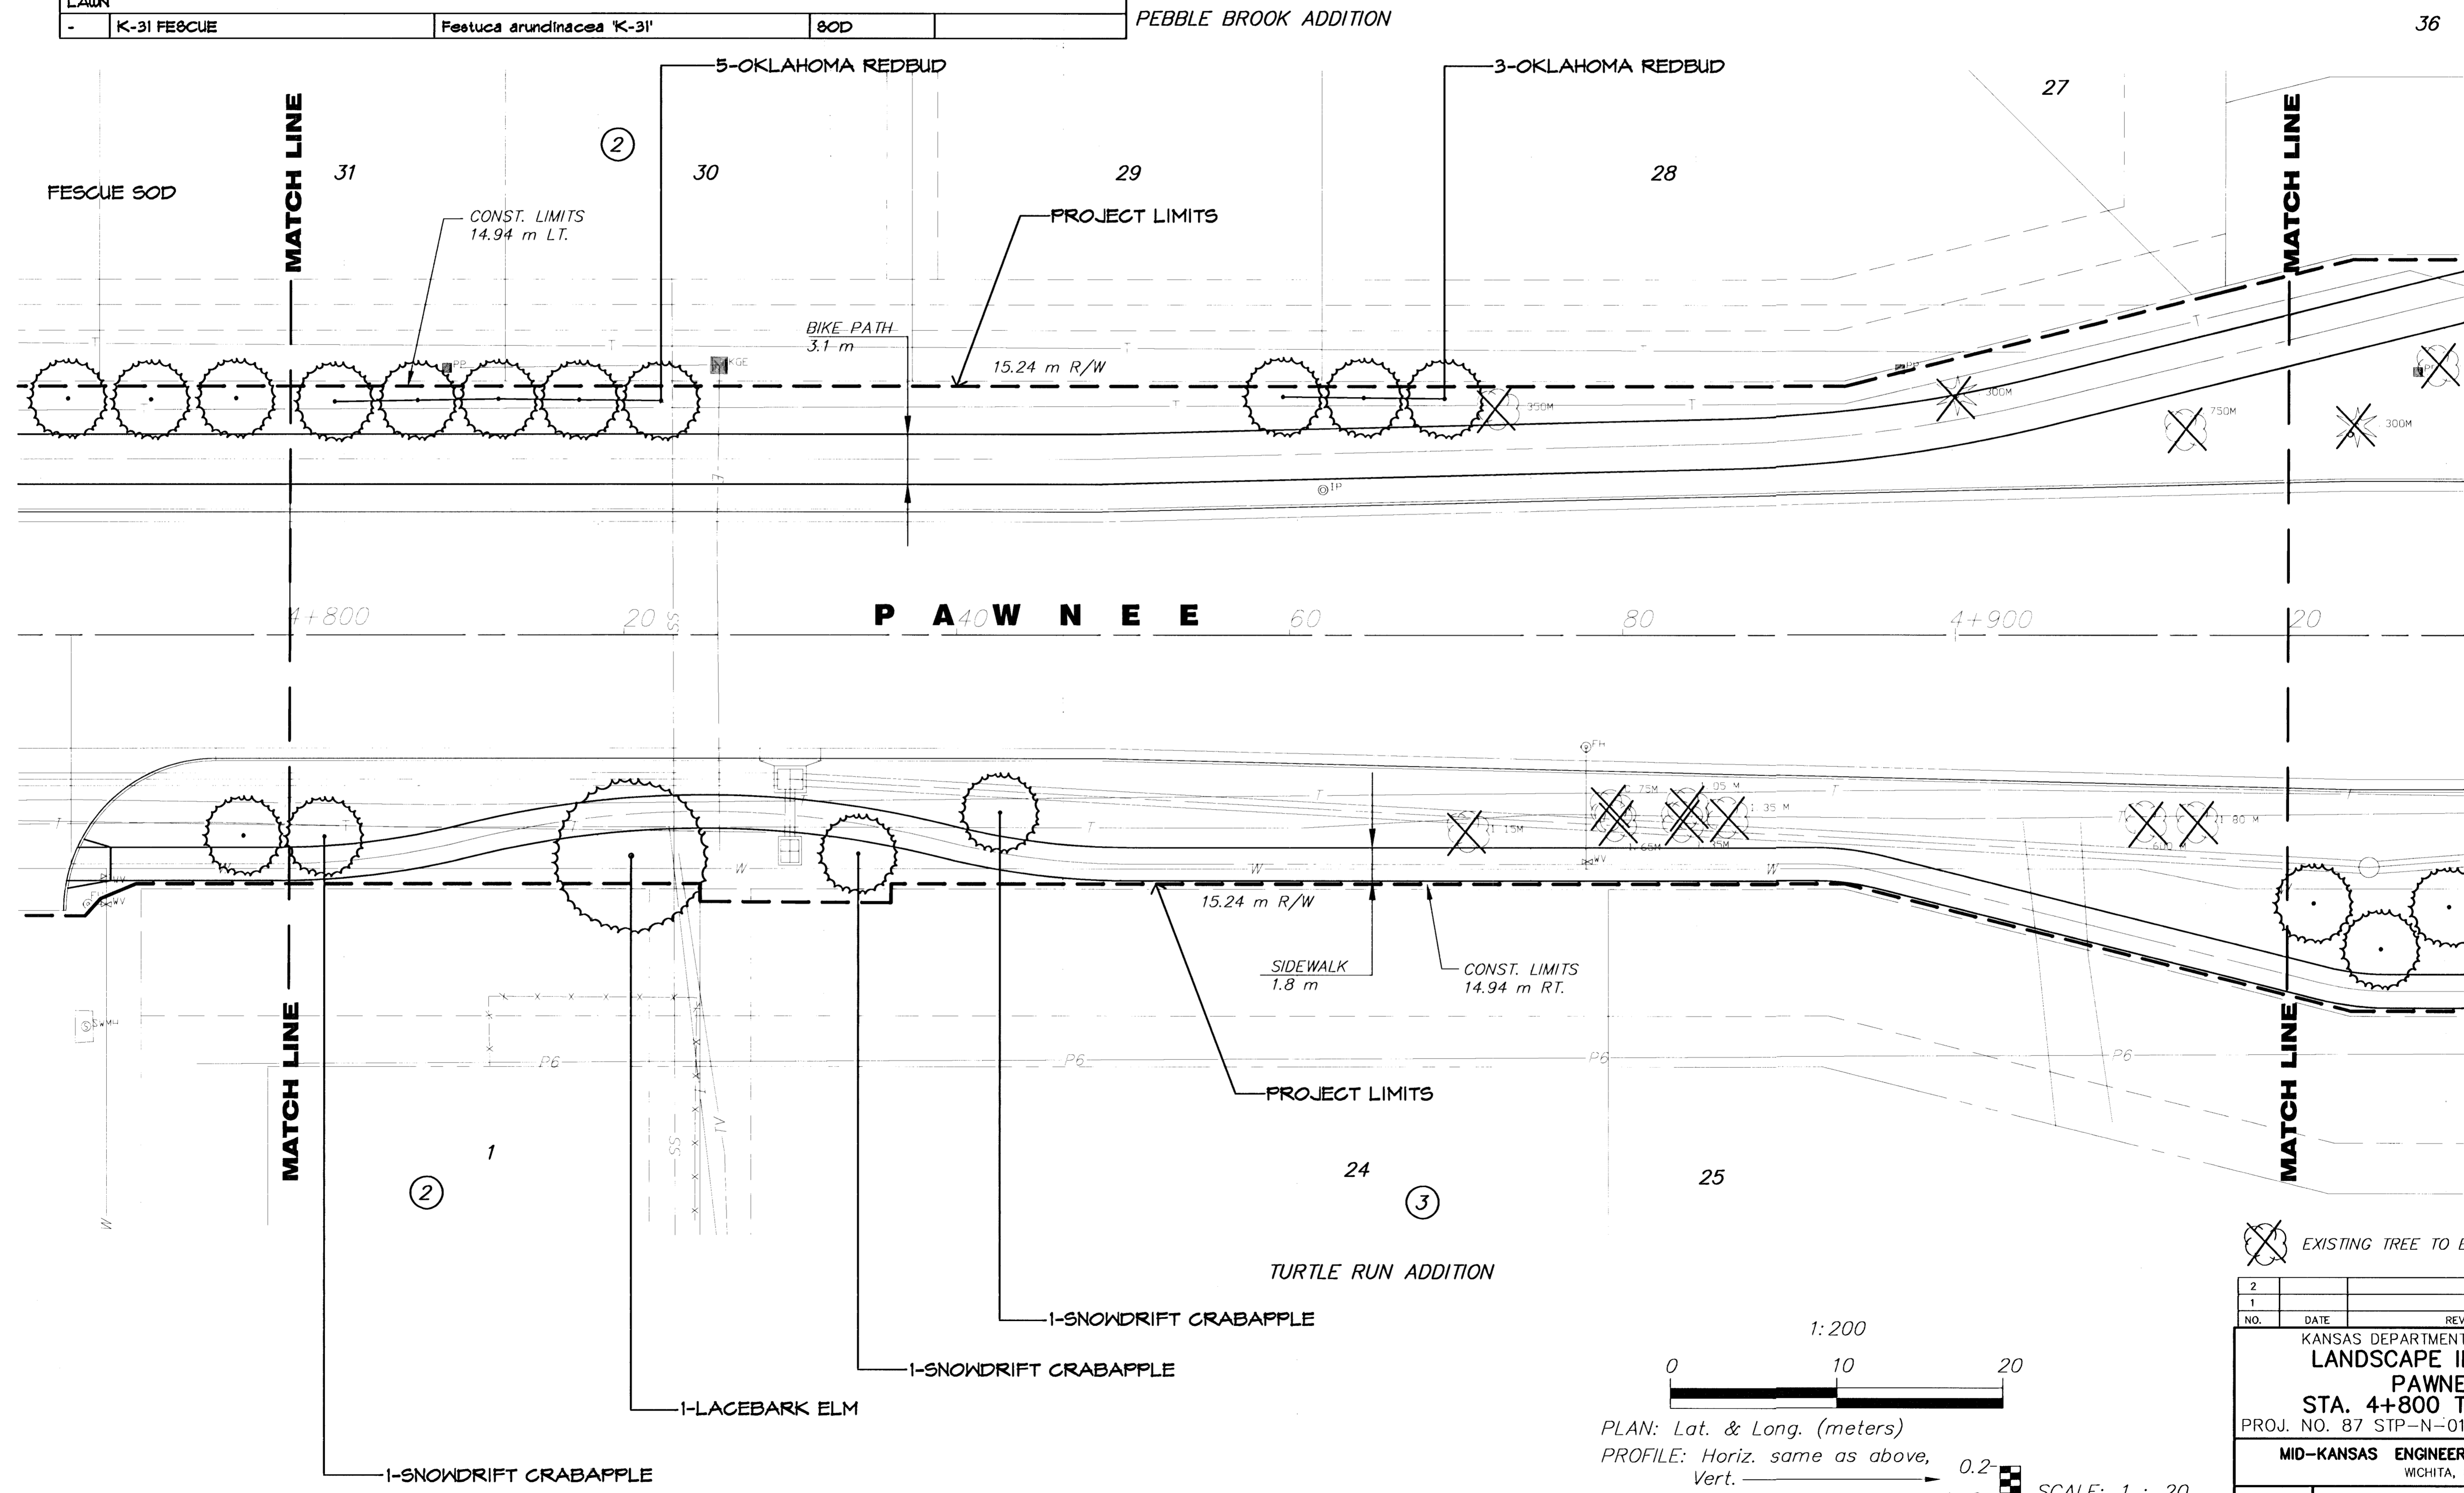

EXISTING TREE TO BE REMOVED

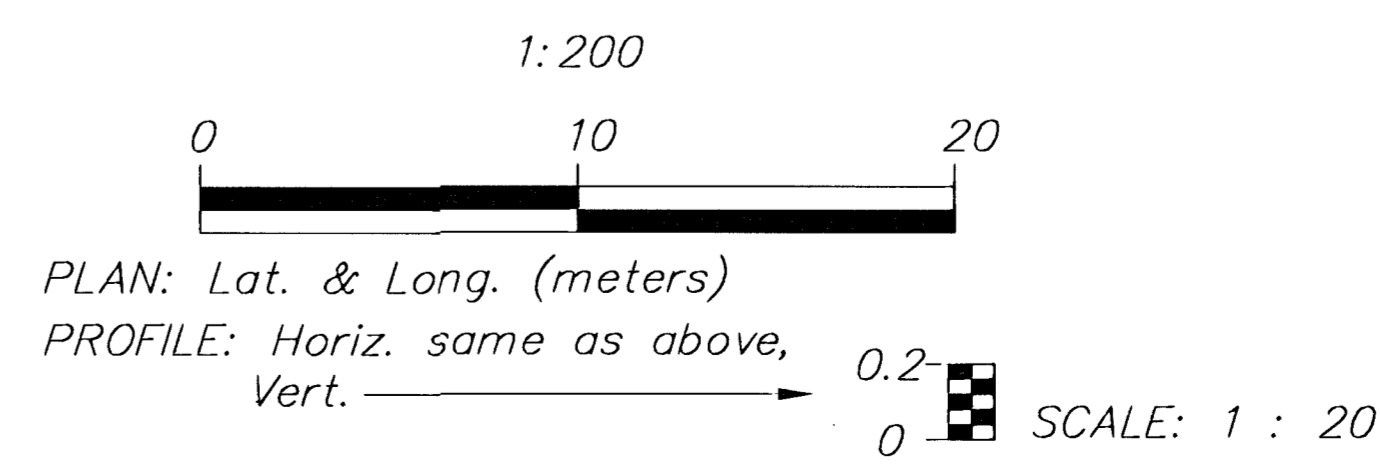

NO.	DATE	REVISIONS	BY	APP'D
2				
1				

KANSAS DEPARTMENT OF TRANSPORTATION
LANDSCAPE IMPROVEMENTS
PAWNEE AVE.
STA. 4+800 TO STA. 4+920
 PROJ. NO. 87 STP-N-0129-01 SEDGWICK COUNTY

MID-KANSAS ENGINEERING CONSULTANTS, INC.
 WICHITA, KANSAS

DESIGNED BY: JTC	CHECKED BY: JTC
DRAWN BY: GJR	DATE: APRIL 2002 SHEET 16 OF 23

G:\CIVIL\PAW-KEBB\98171\ROADSIDE\LANDSCAPE\LAND14.DWG P1: Apr 12 11:36:40 2002

G:\CIVIL\PAW-KEBB\98171\ROADSIDE\LANDSCAPE\LAND14.DWG