
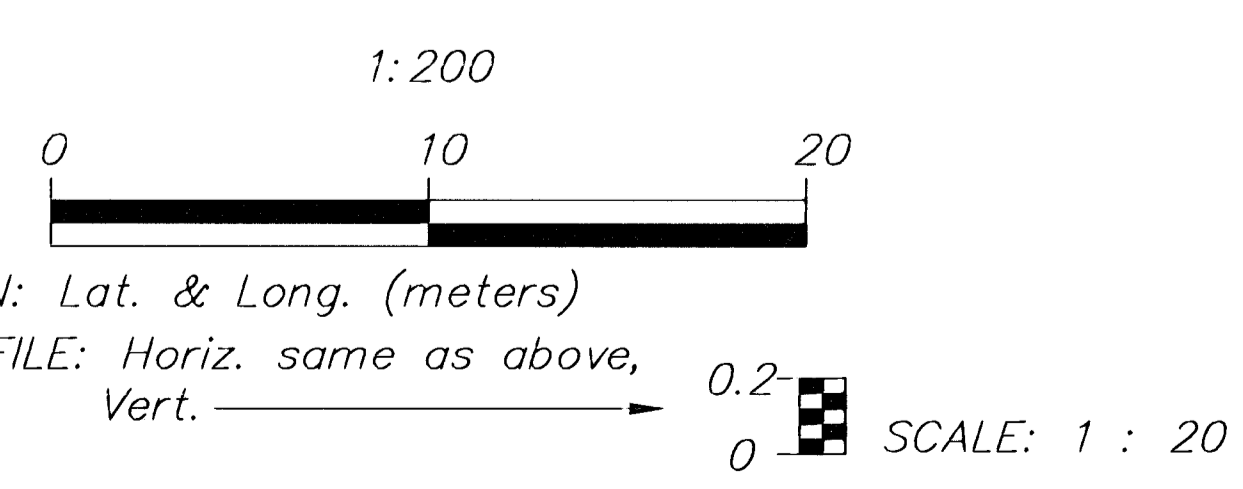


PLANT LIST FOR THIS SHEET

QTY.	COMMON NAME	BOTANICAL NAME	SIZE	CONDITION/REMARKS
ORNAMENTAL TREES				
3	SPRING SNOW CRABAPPLE	Malus sp. 'Spring Snow'	1.5" cal.	Balled-in-Burlap
LAWN				
-	K-31 FESCUE	Festuca arundinacea 'K-31'	80D	

FHWA REG NO.	STATE	PROJECT NO.	YEAR	SHEET NO	TOTAL SHEETS
7	KANSAS	STP-N012(901)	2001	20	23

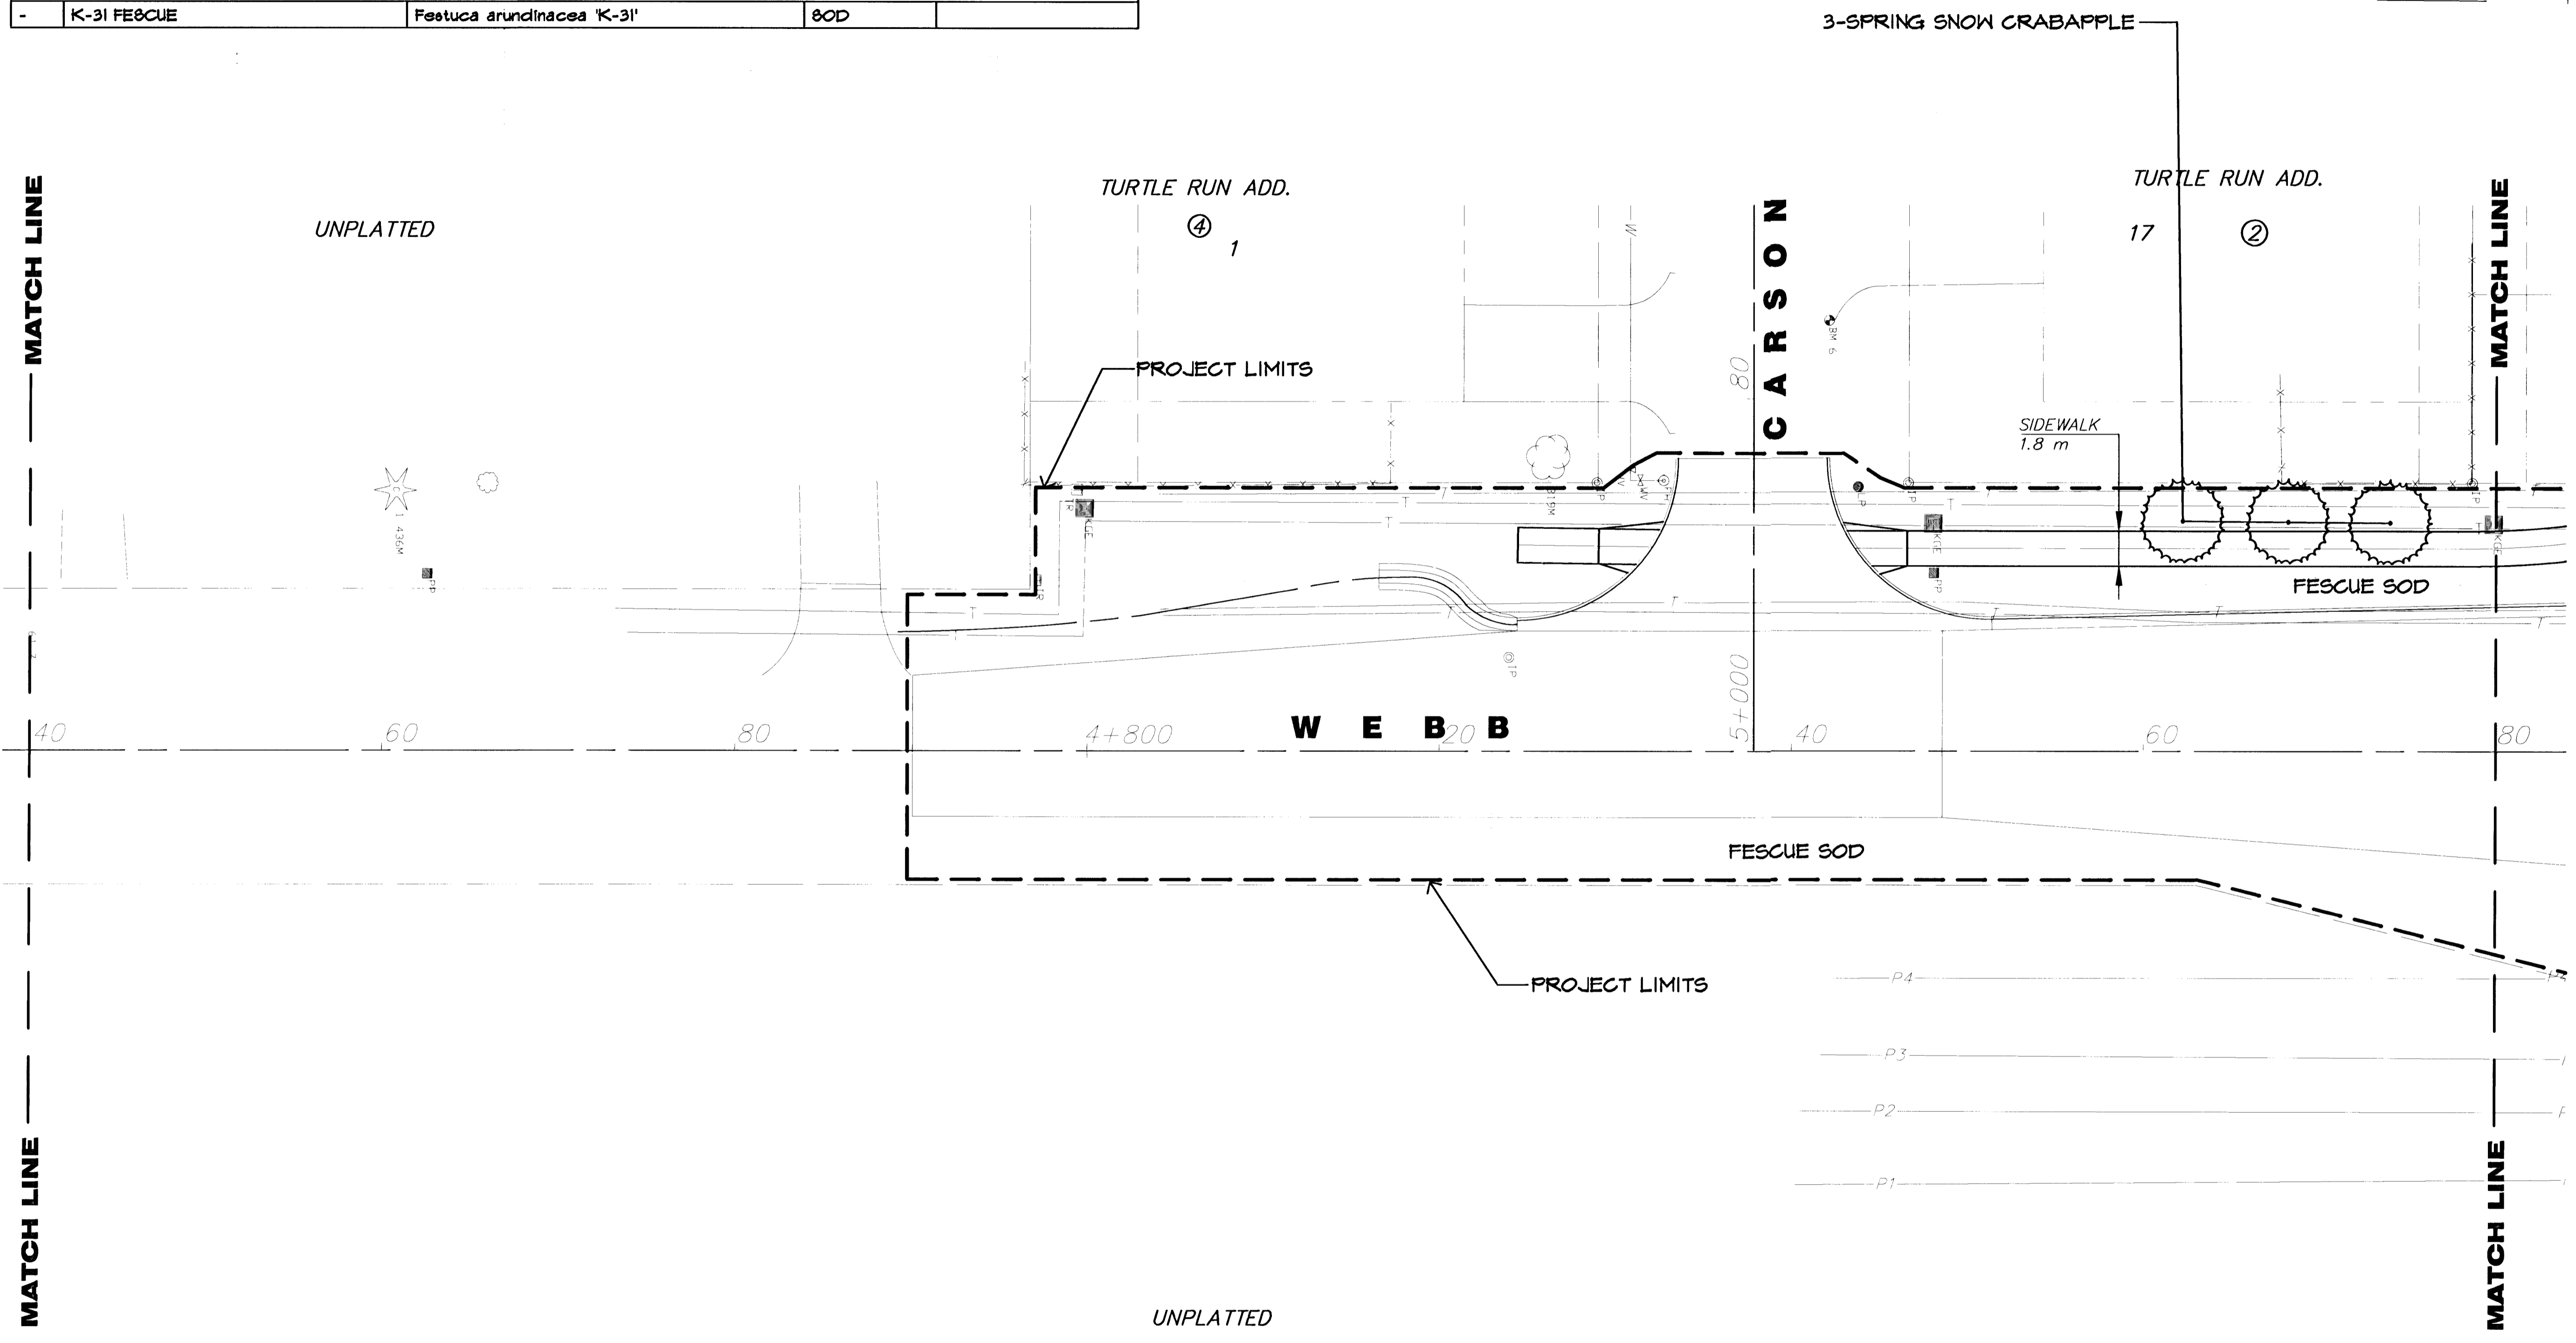

NO.	DATE	REVISIONS	BY	APP'D
2				
1				

KANSAS DEPARTMENT OF TRANSPORTATION
LANDSCAPE IMPROVEMENTS
WEBB RD.
STA. 4+740 TO STA. 4+880
 PROJ. NO. STP-N012(901) SEDGWICK COUNTY

MID-KANSAS ENGINEERING CONSULTANTS, INC.
 WCHITA, KANSAS

DESIGNED BY: JTC	CHECKED BY: JTC
DRAWN BY: GJR	DATE: APRIL 2002 SHEET 20 OF 23

G:\CIVIL\PAV-WEBB\98171\ROADSIDE\LANDSCAP\1\land18.dwg F1 Apr 12 11:48:33 2002