


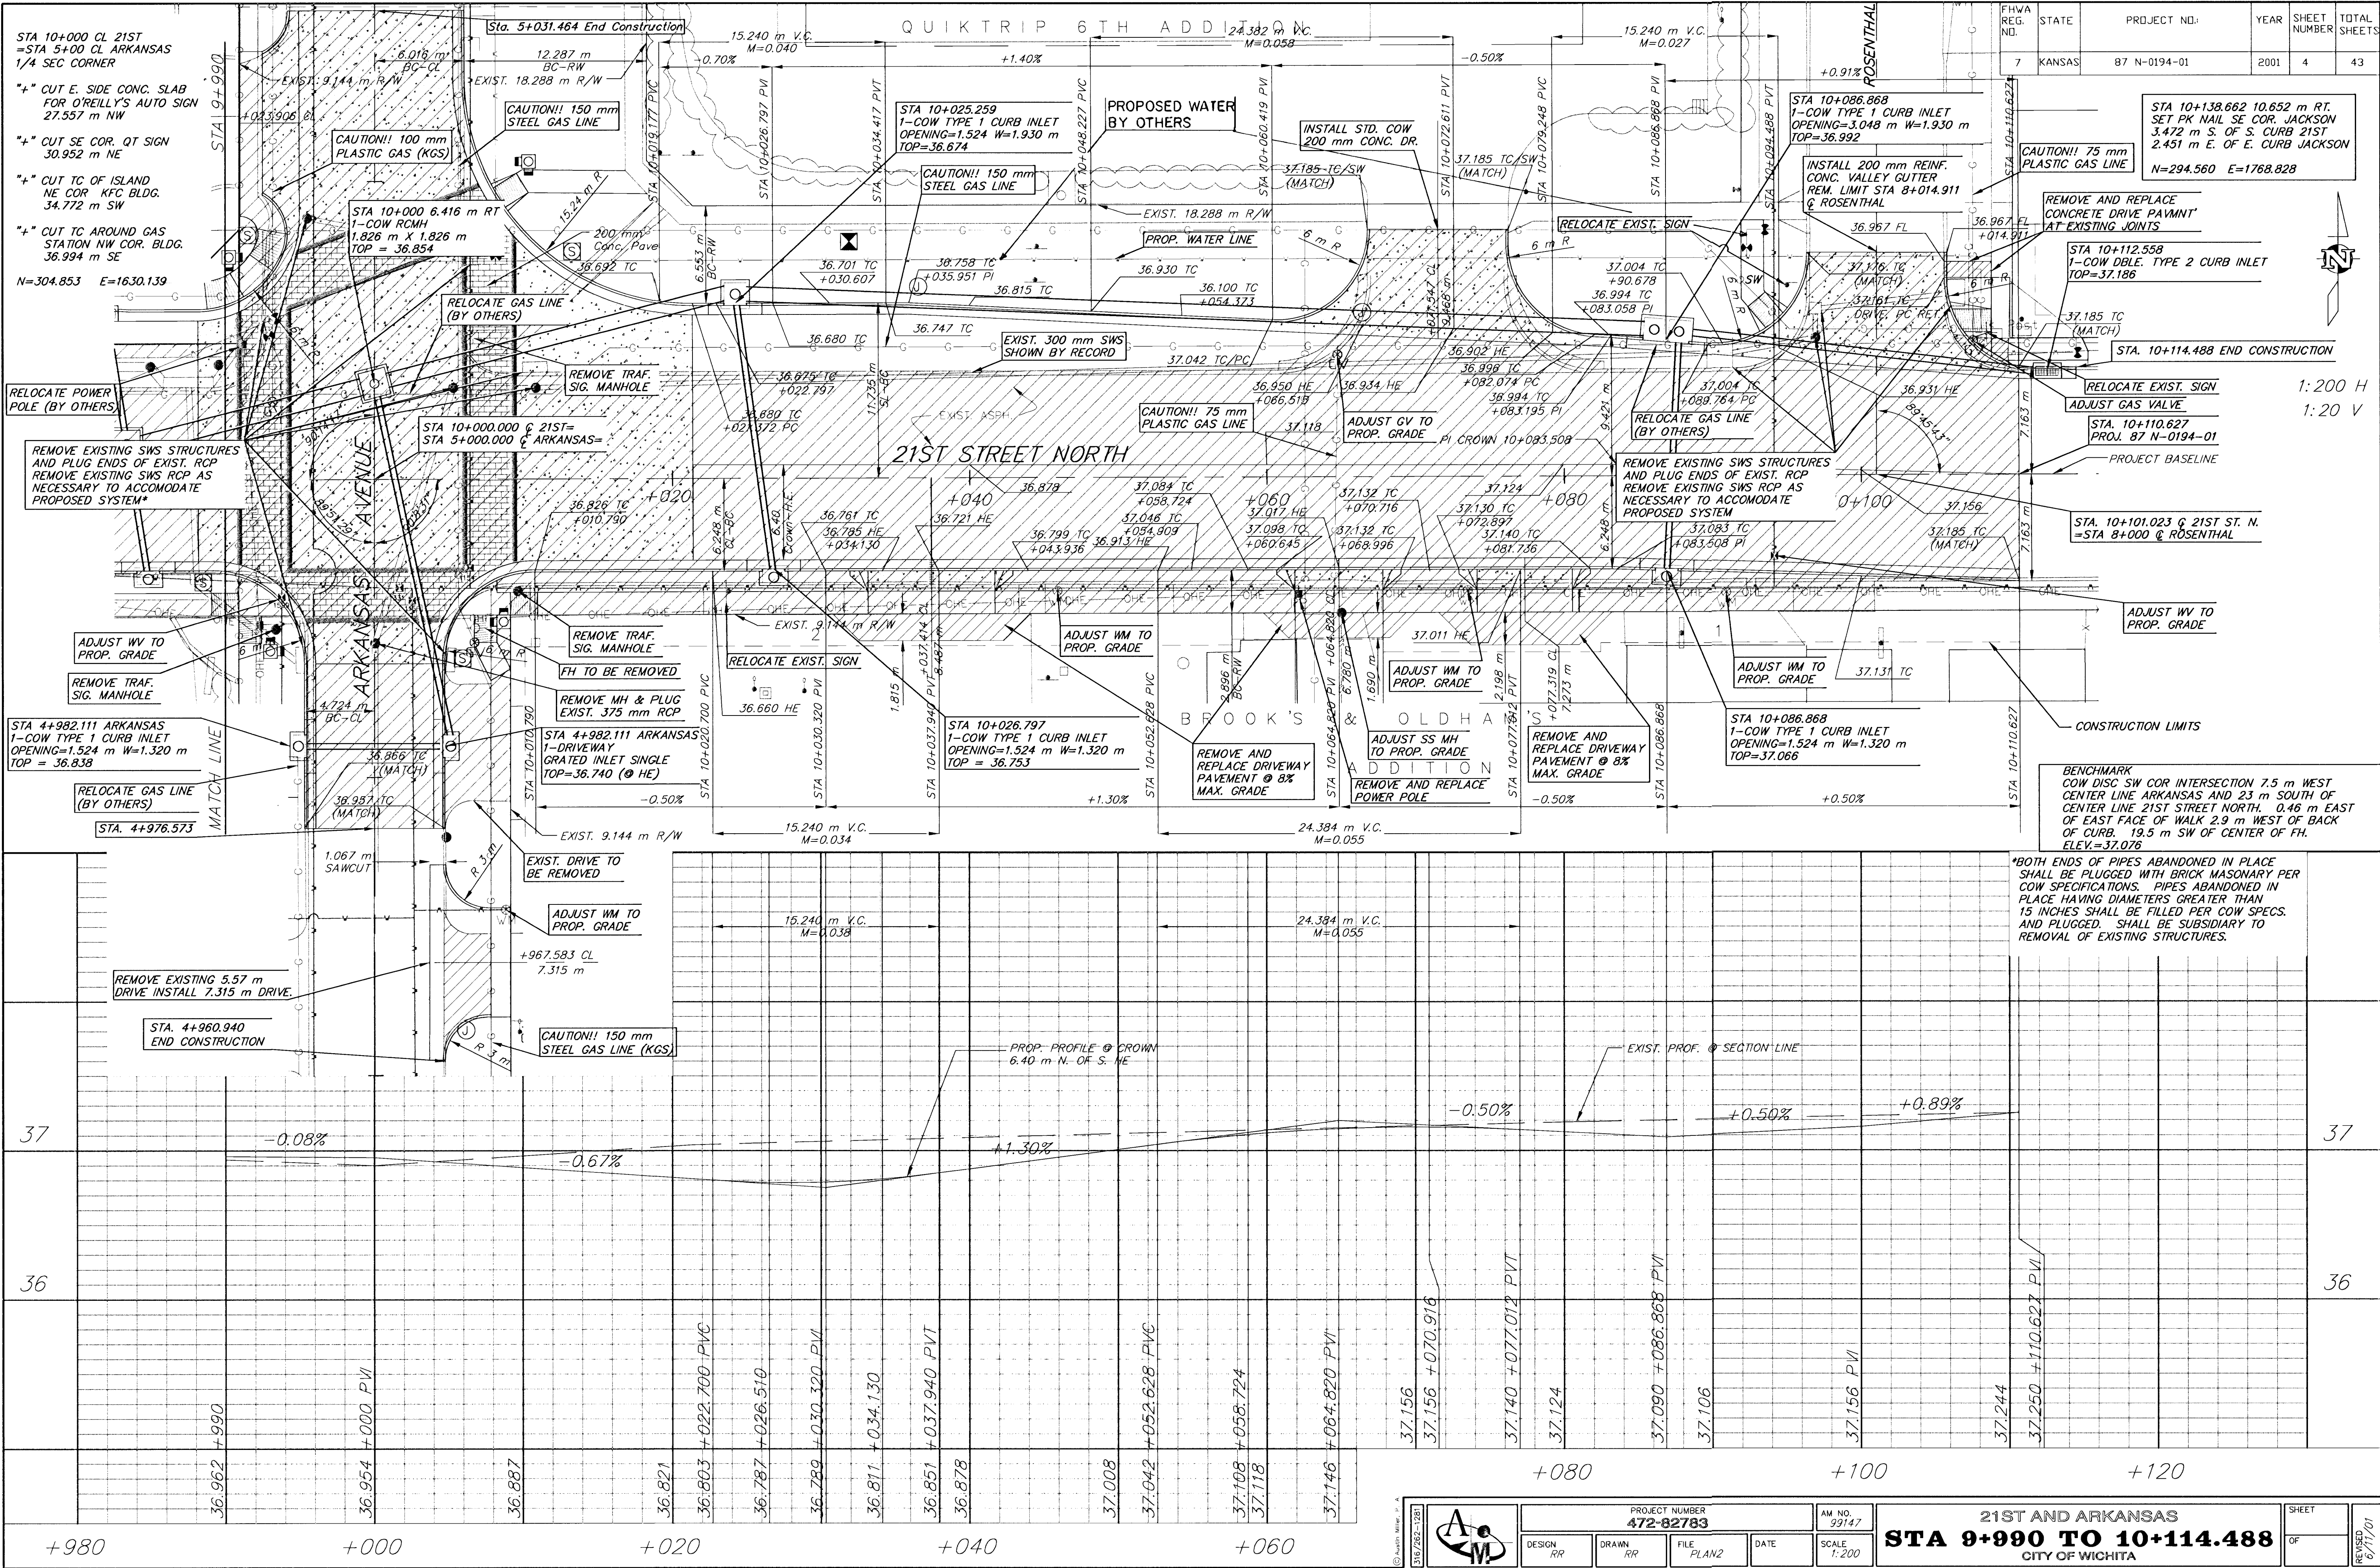

STA 10+000 CL 21ST
=STA 5+00 CL ARKANSAS
1/4 SEC CORNER

"+" CUT E. SIDE CONC. SLAB
FOR O'REILLY'S AUTO SIGN
27.557 m NW

"+" CUT SE COR. QT SIGN
30.952 m NE

"+" CUT TC OF ISLAND
NE COR KFC BLDG.
34.772 m SW

"+" CUT TC AROUND GAS
STATION NW COR. BLDG.
36.994 m SE

N=304.853 E=1630.139

STA 10+138.662 10.652 m RT.
SET PK NAIL SE COR. JACKSON
3.472 m S. OF S. CURB 21ST
2.451 m E. OF E. CURB JACKSON
N=294.560 E=1768.828

CAUTION!! 75 mm
PLASTIC GAS LINE

STA 10+112.558
1-COW DBLE. TYPE 2 CURB INLET
TOP=37.186

RELOCATE EXIST. SIGN
ADJUST GAS VALVE

STA. 10+110.627
PROJ. 87 N-0194-01

PROJECT BASELINE

STA. 10+101.023 @ 21ST ST. N.
=STA 8+000 @ ROSENTHAL

ADJUST HW TO
PROP. GRADE

CONSTRUCTION LIMITS

BENCHMARK
COW DISC SW COR INTERSECTION 7.5 m WEST
CENTER LINE ARKANSAS AND 23 m SOUTH OF
CENTER LINE 21ST STREET NORTH. 0.46 m EAST
OF EAST FACE OF WALK 2.9 m WEST OF BACK
OF CURB. 19.5 m SW OF CENTER OF FH.
ELEV.=37.076

*BOTH ENDS OF PIPES ABANDONED IN PLACE
SHALL BE PLUGGED WITH BRICK MASONRY PER
COW SPECIFICATIONS. PIPES ABANDONED IN
PLACE HAVING DIAMETERS GREATER THAN
15 INCHES SHALL BE FILLED PER COW SPECS.
AND PLUGGED. SHALL BE SUBSIDIARY TO
REMOVAL OF EXISTING STRUCTURES.

37

36

37

36

+980

+000

+020

+040

+060

+080

+100

+120

PROJECT NUMBER 472-82783				AW NO. 99147
DESIGN RR	DRAWN RR	FILE PLAN2	DATE	SCALE 1:200
21ST AND ARKANSAS				SHEET OF
STA 9+990 TO 10+114.488				REVISED 02/17/01
CITY OF WICHITA				