
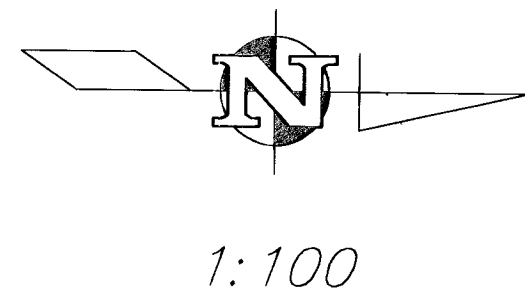


FHWA REG. NO.	STATE	PROJECT NO.	YEAR	SHEET NUMBER	TOTAL SHEETS
7	KANSAS	87 N-0194-01	2001	5	43

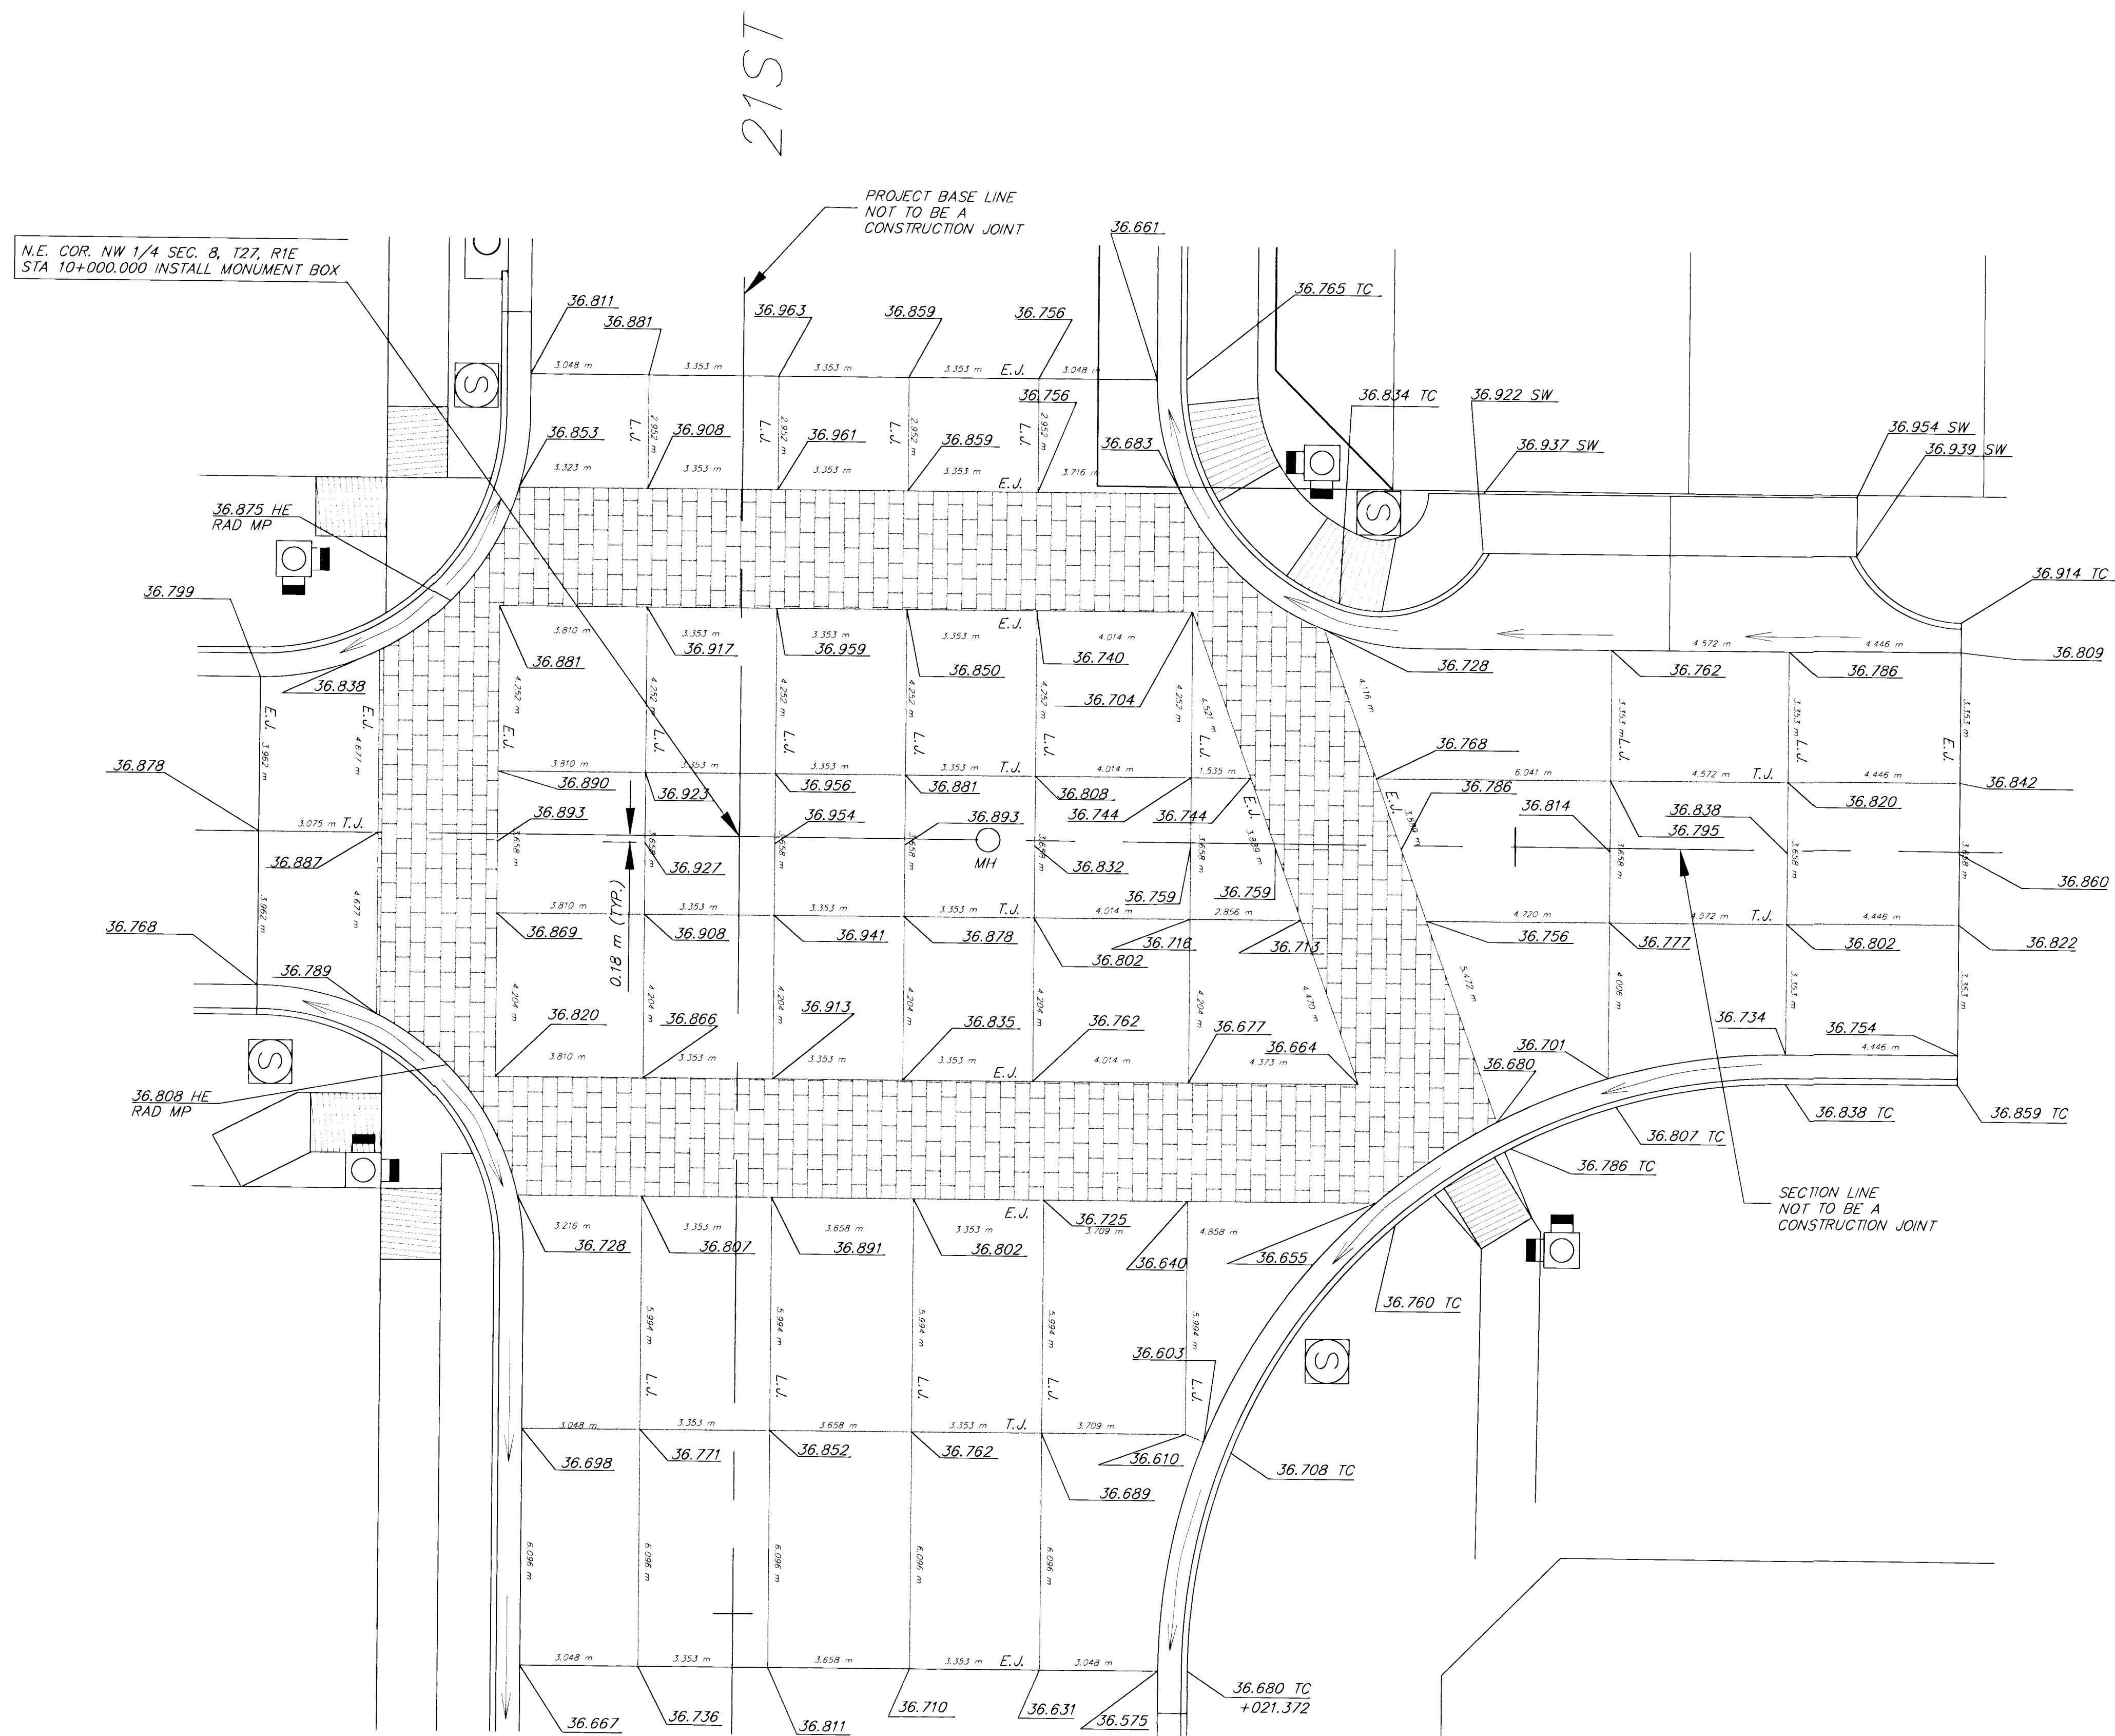

1:100

ARKANSAS

LEGEND

- E.J. - EDGE JOINT
- L.J. - LONGITUDINAL JOINT
- T.J. - TRANSVERSE JOINT

NOTE:

SEE SHEET 2 FOR CROSSWALK
CONCRETE PAVER DETAIL.

				PROJECT NUMBER 472-82783		AM. NO. 99147		SHEET OF	
DESIGN RR	DRAWN RR	FILE Intersection	DATE	SCALE 1:100		21ST AND ARKANSAS INTERSECTION DETAIL CITY OF WICHITA			
						REVISION 07/20/00			