



FHWA REG. NO.	STATE	PROJECT NO.	YEAR	SHEET NUMBER	TOTAL SHEETS
7	KANSAS	87 N-0194-01	2001	29	43

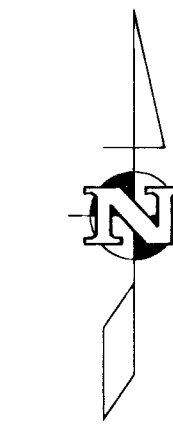

1:500

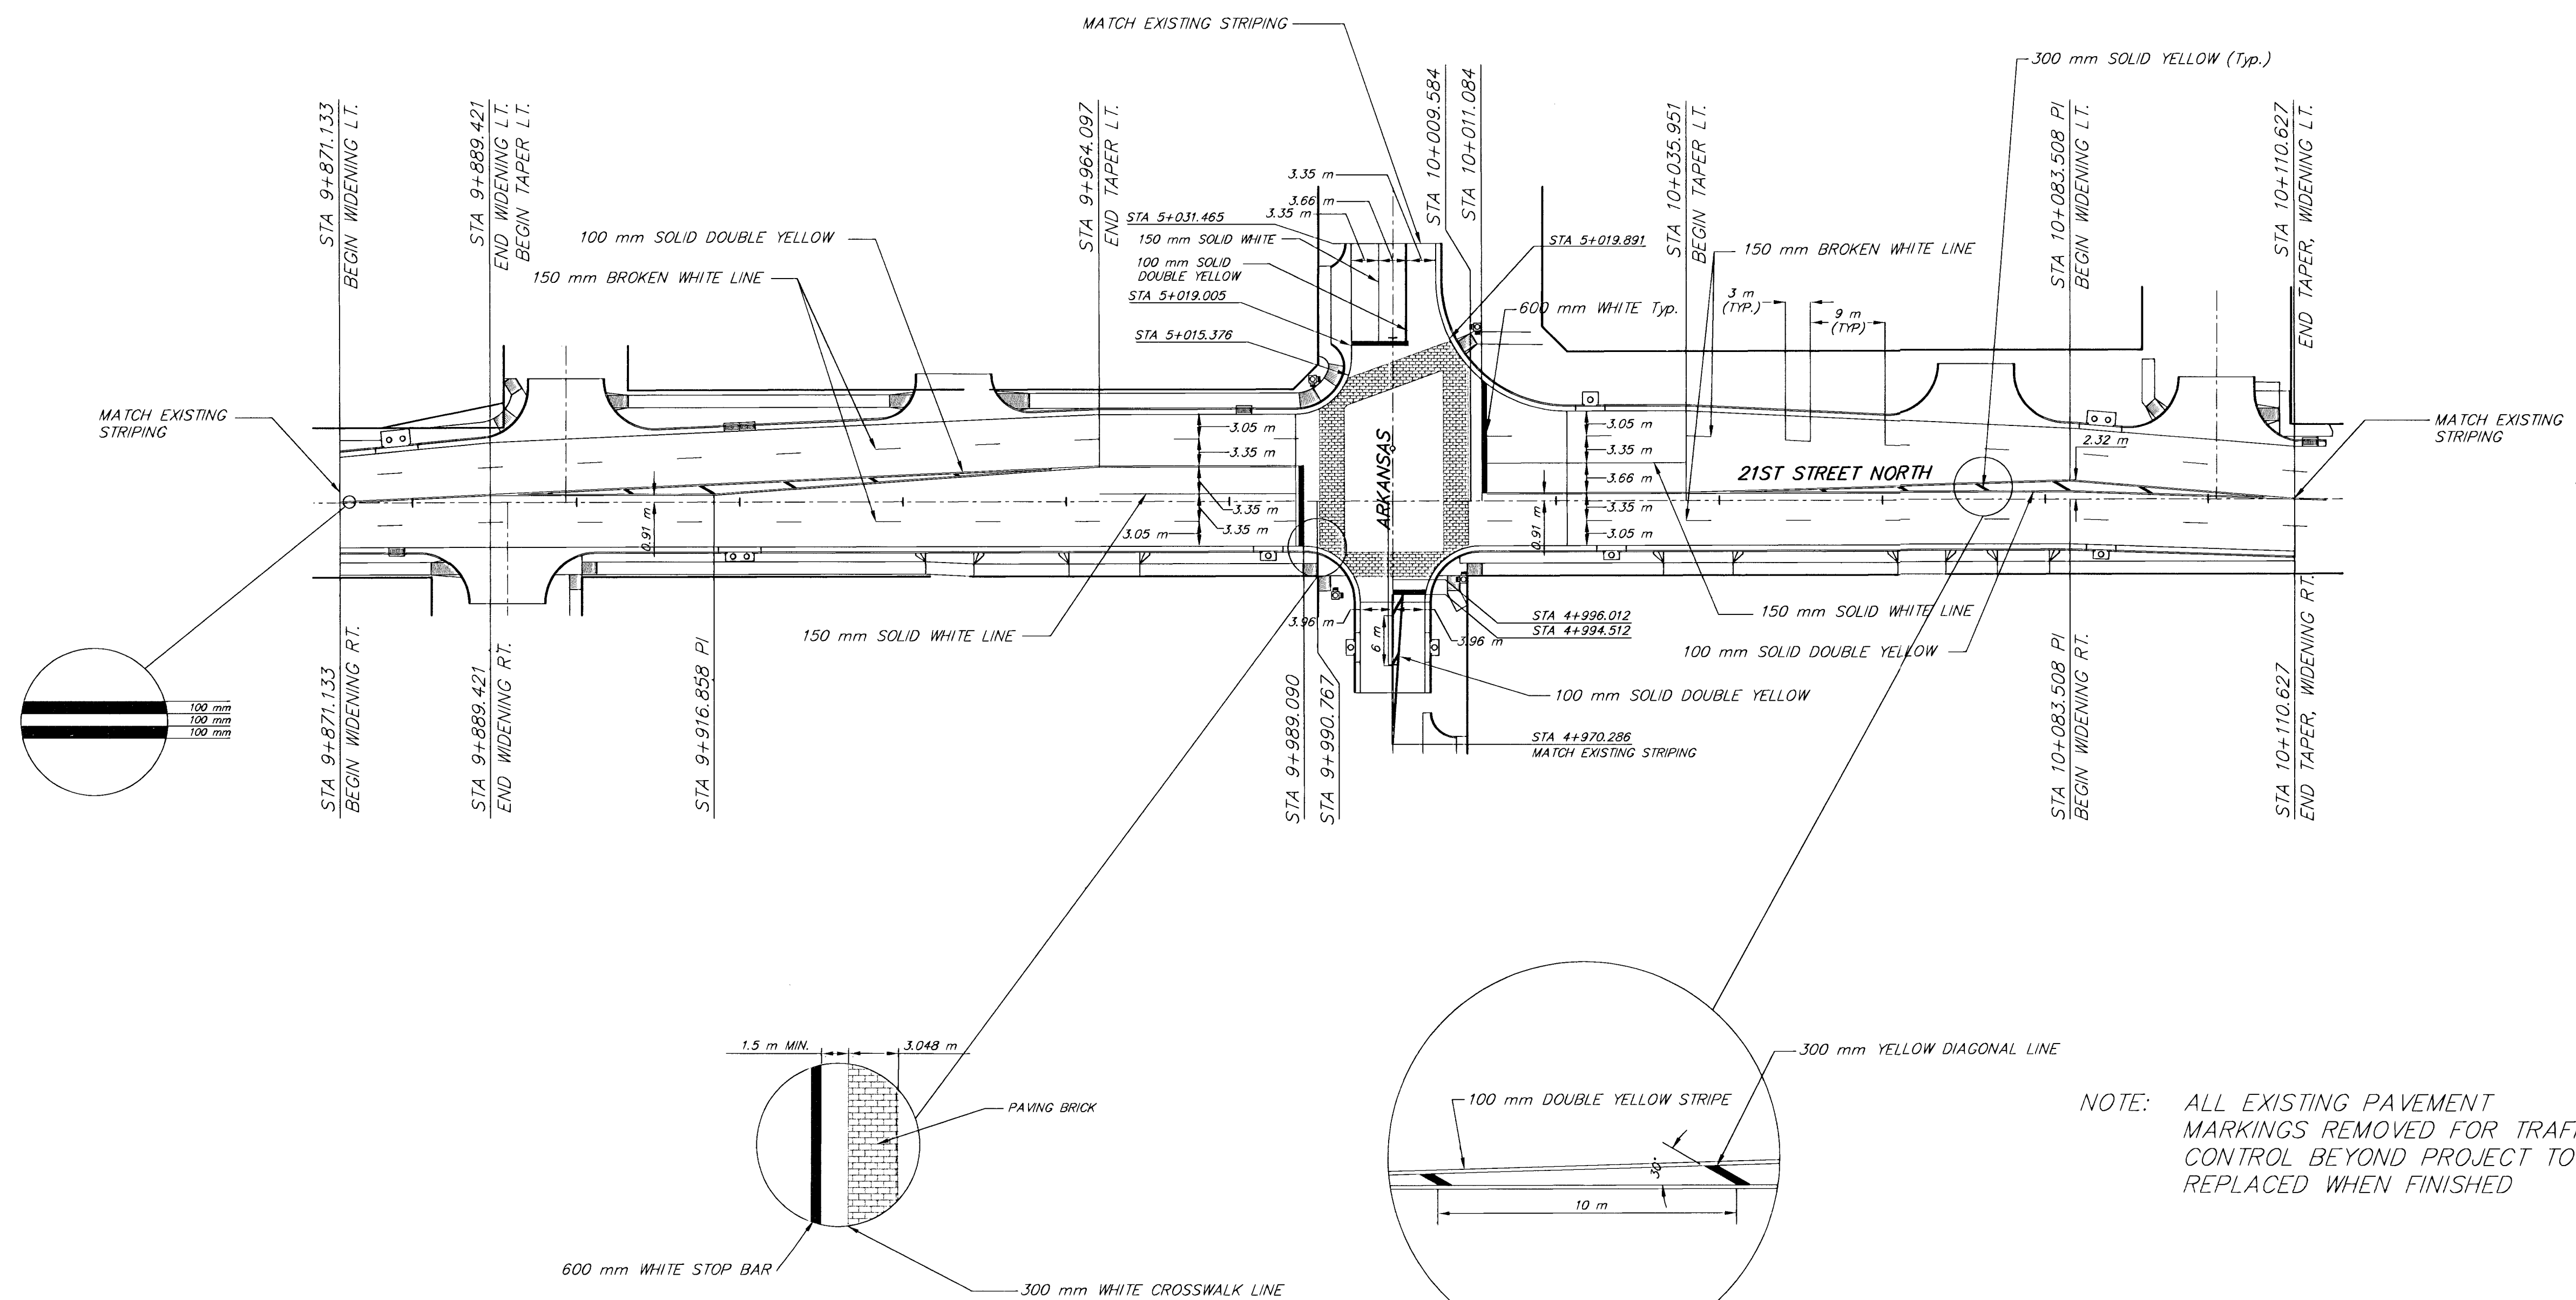

NOTE: ALL EXISTING PAVEMENT MARKINGS REMOVED FOR TRAFFIC CONTROL BEYOND PROJECT TO BE REPLACED WHEN FINISHED

PROJECT NUMBER 472-62783				AM. NO. 99147		21ST AND ARKANSAS PAVEMENT MARKING PLAN CITY OF WICHITA		SHEET OF
DESIGN RR	DRAWN RR	FILE Pmarking	DATE	SCALE 1:500				REVISION 6/11/01