
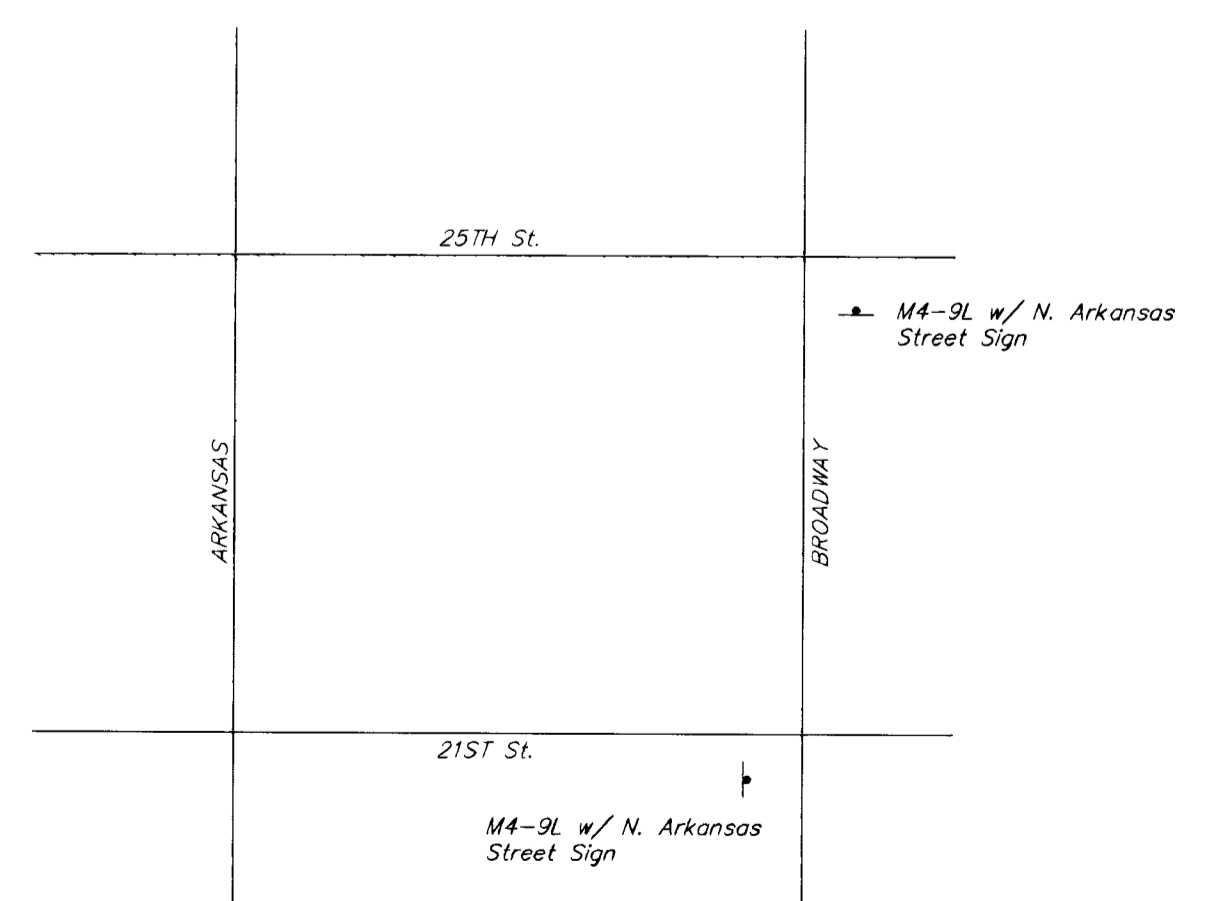
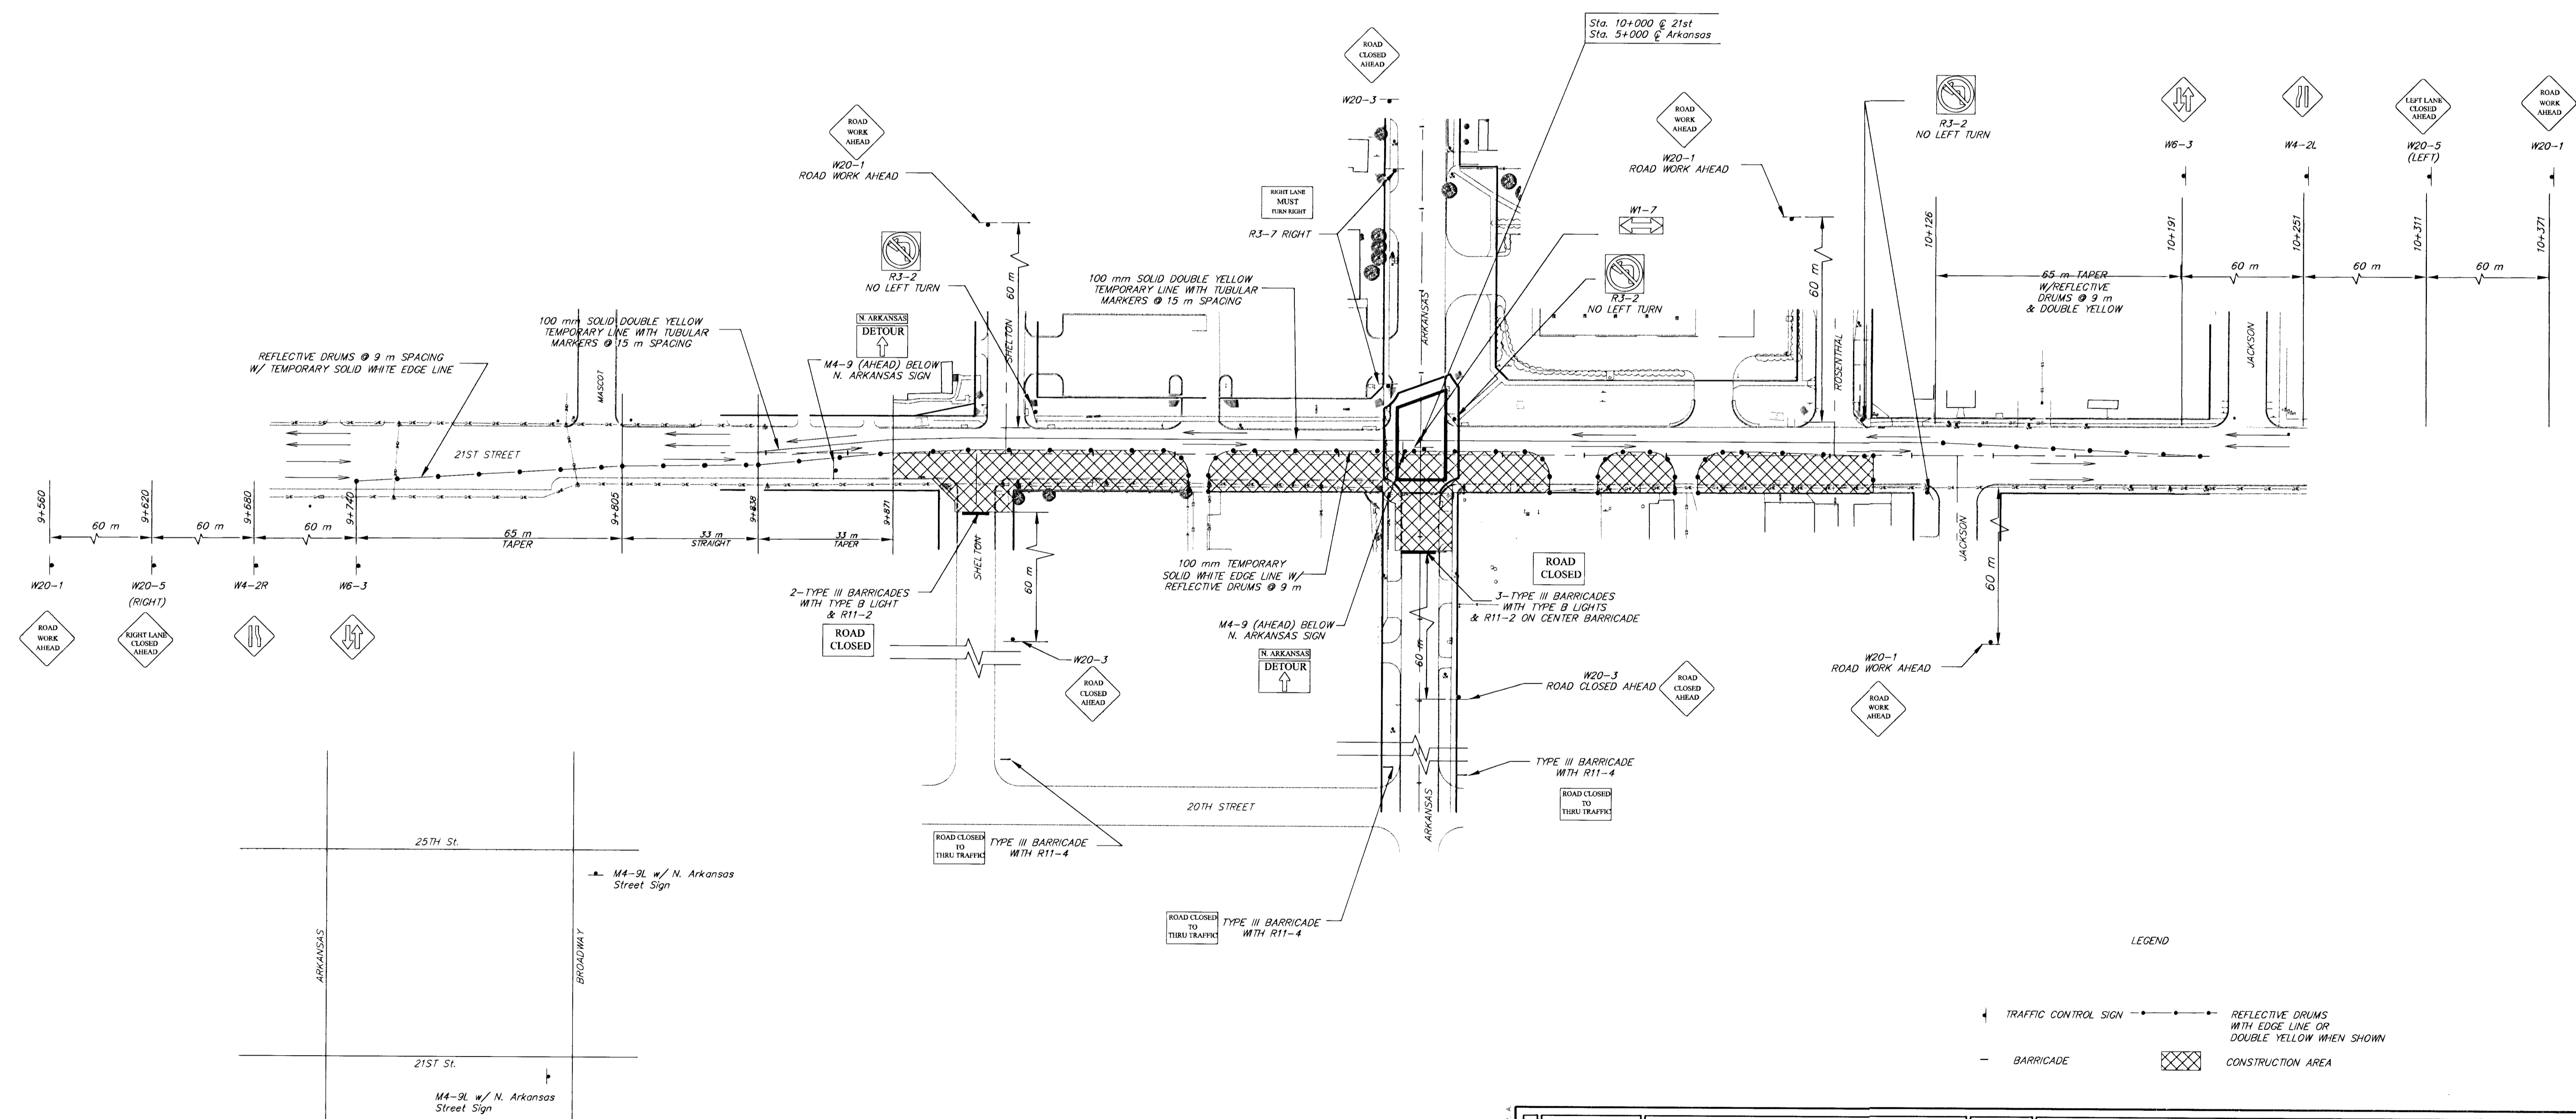



FHWA REG. NO.	STATE	PROJECT NO.	YEAR	SHEET NUMBER	TOTAL SHEETS
7	KANSAS	87 N-0194-01	2001	34	43

  
 1:800

- NOTES:
1. TRAFFIC CONTROL TO BE IN PHASES AS SHOWN
  2. ARTERIAL ACCESS TO BUSINESSES TO BE MAINTAINED AT ALL TIMES.



	PROJECT NUMBER <b>472-82783</b>		AM NO. 99147	
	DESIGN RR	DRAWN RR	FILE Traffic-800	DATE
SCALE 1:800			SHEET OF	
<b>21ST AND ARKANSAS</b> <b>TRAFFIC CONTROL PLAN PHASE 1</b> CITY OF WICHITA				
				REVISION 8/11/01