

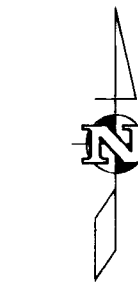
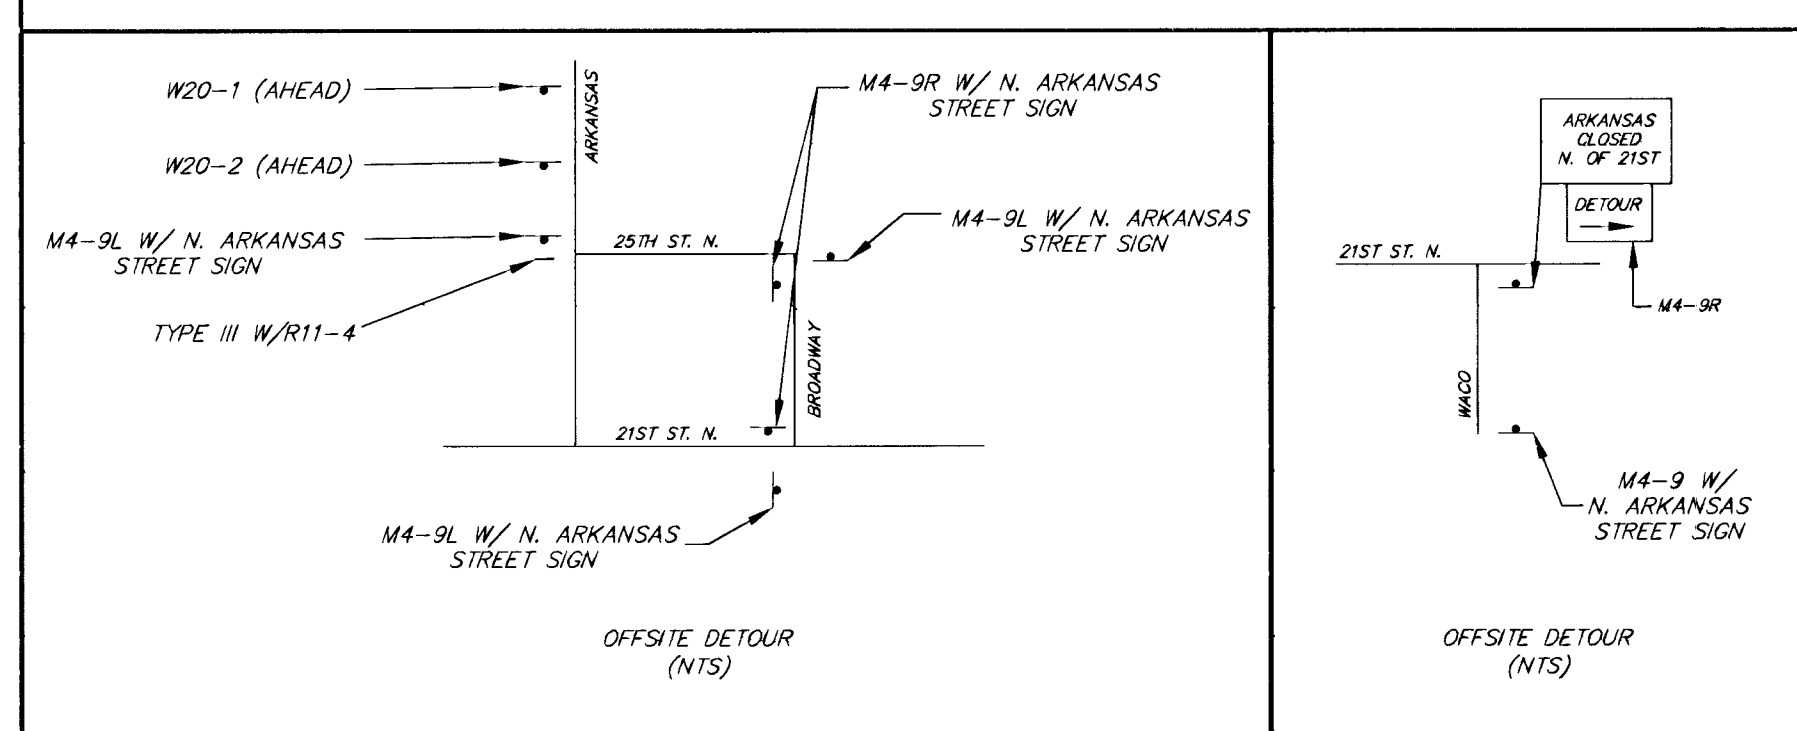


FHWA REG. NO.	STATE	PROJECT NO.	YEAR	SHEET NUMBER	TOTAL SHEETS
7	KANSAS	87 N-0194-01	2001	36	43

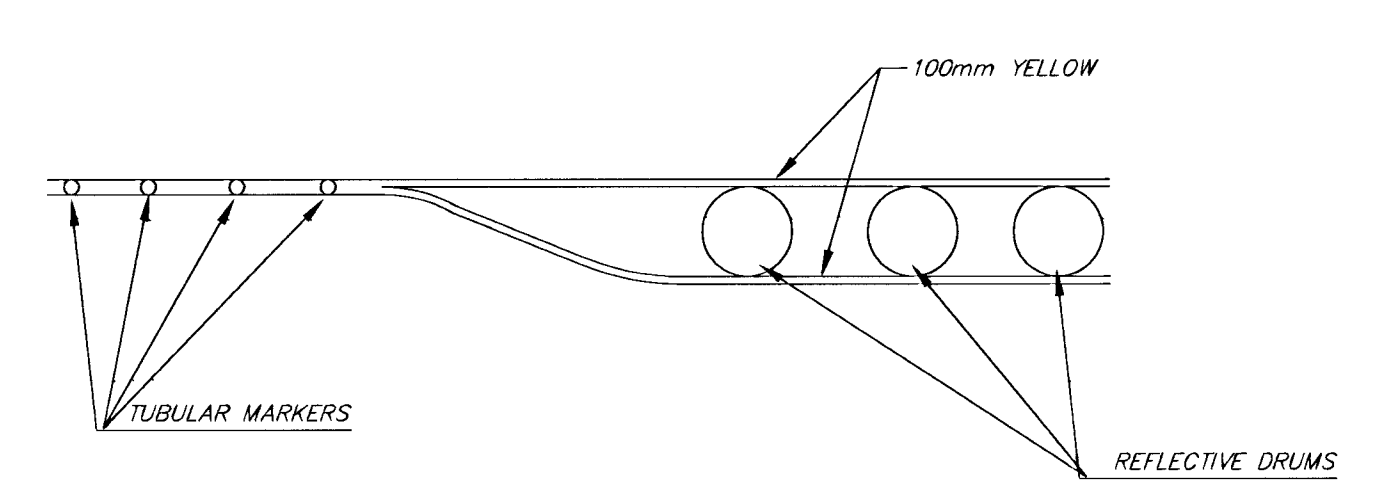

1:800

- NOTES:
1. TRAFFIC CONTROL TO BE IN PHASES AS SHOWN.
 2. ARTERIAL ACCESS TO BUSINESSES TO BE MAINTAINED AT ALL TIMES.

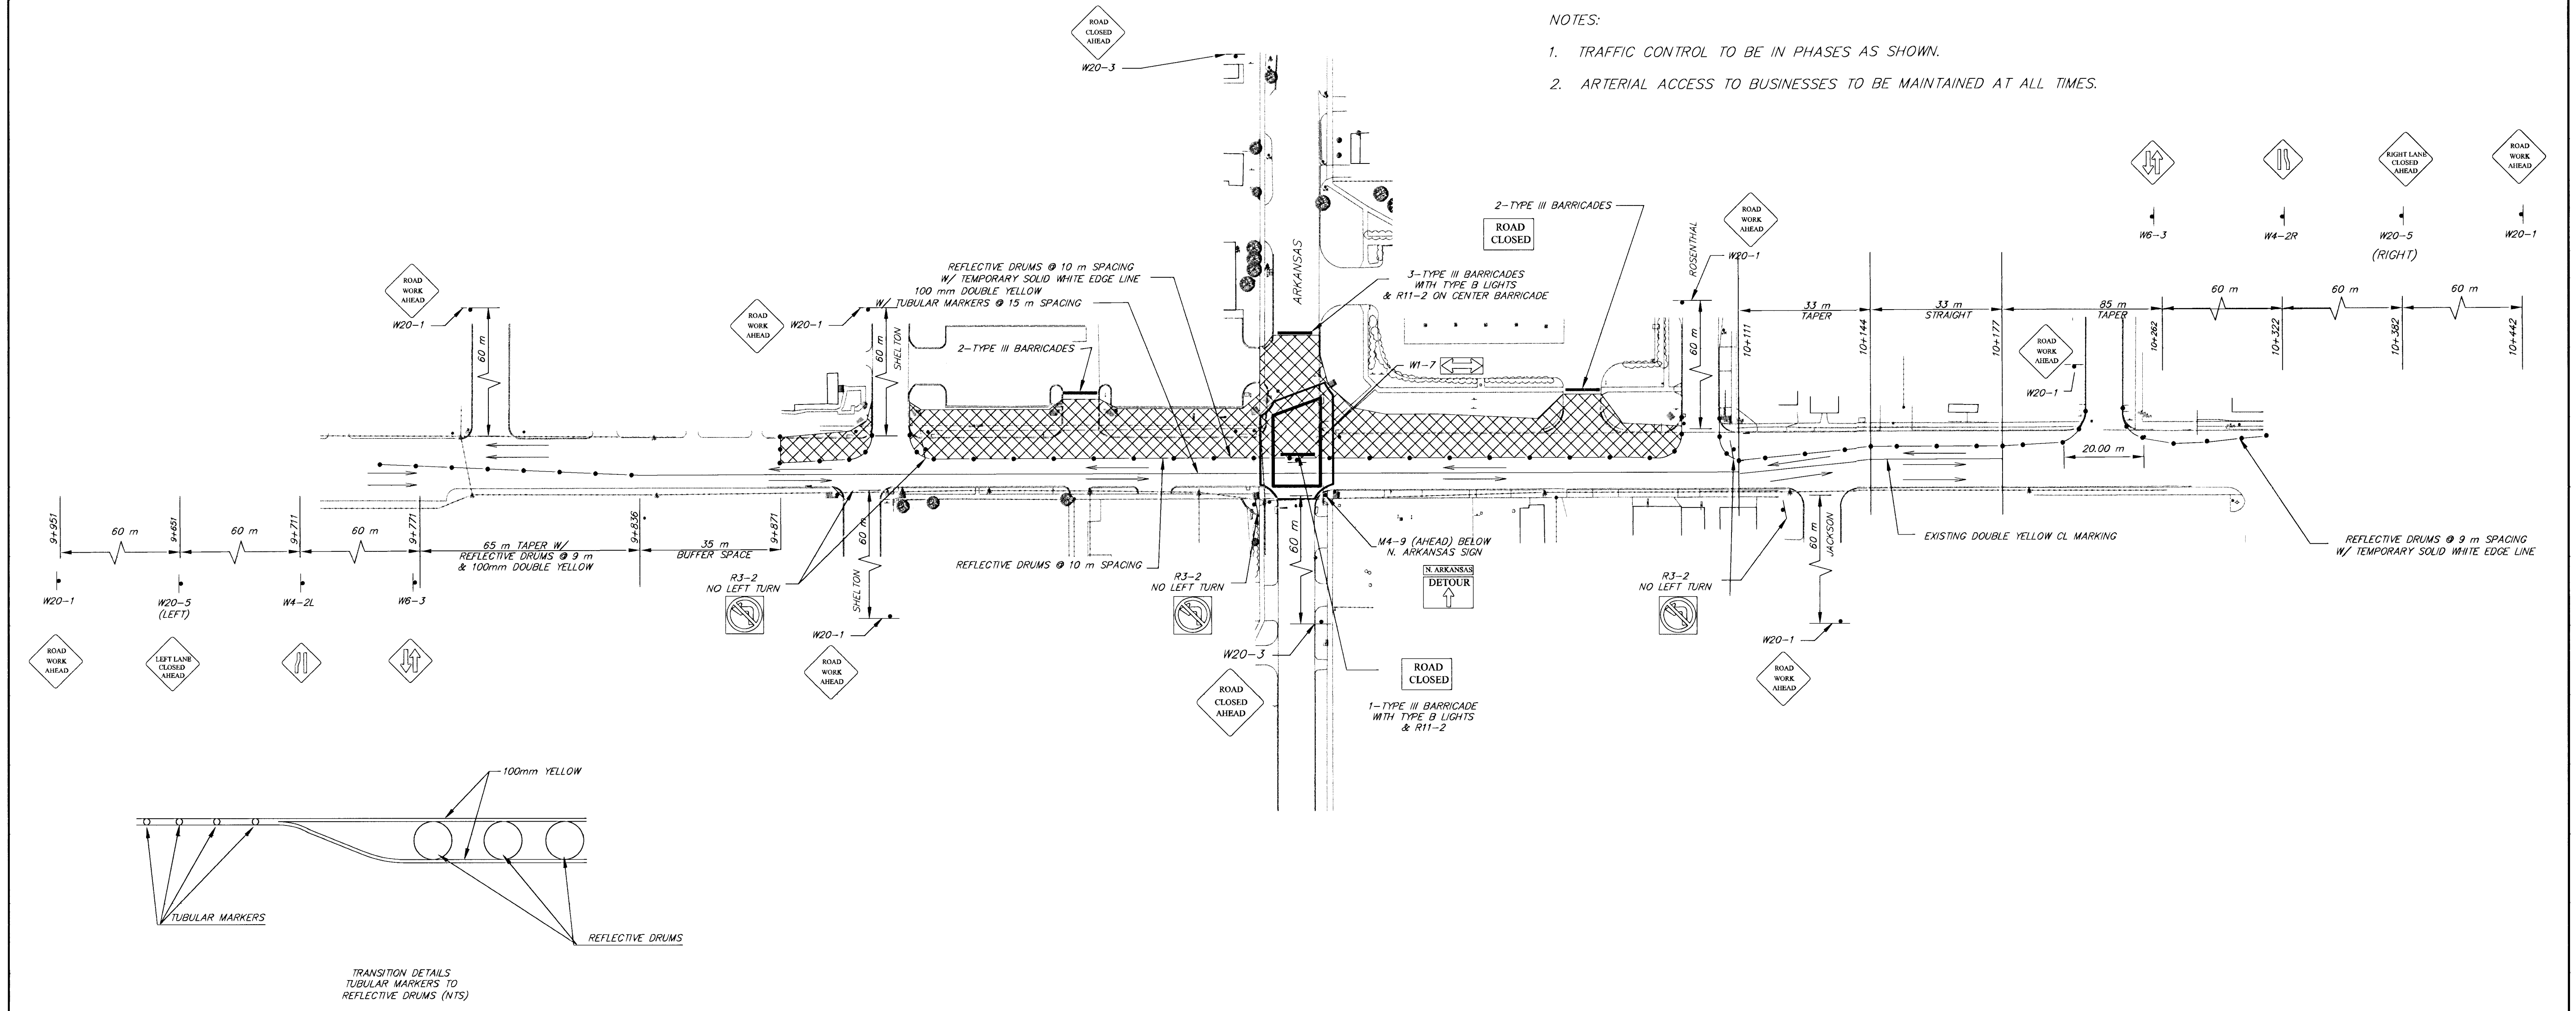

PROJECT NUMBER 472-82783		AM NO. 59147	21ST AND ARKANSAS TRAFFIC CONTROL PLAN PHASE 3 CITY OF WICHITA		SHEET OF
DESIGN RR	DRAWN RR	FILE Traffic-800	DATE	SCALE 1:800	REVISION 6/11/01