



FHWA REG. NO.	STATE	PROJECT NO.	YEAR	SHEET NUMBER	TOTAL SHEETS
7	KANSAS	87 N-0194-01	2001	37	43

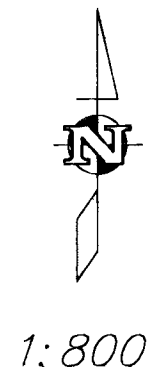

NOTES:

1. TRAFFIC CONTROL TO BE IN PHASES AS SHOWN.
2. ARTERIAL ACCESS TO BE MAINTAINED AT ALL TIMES.

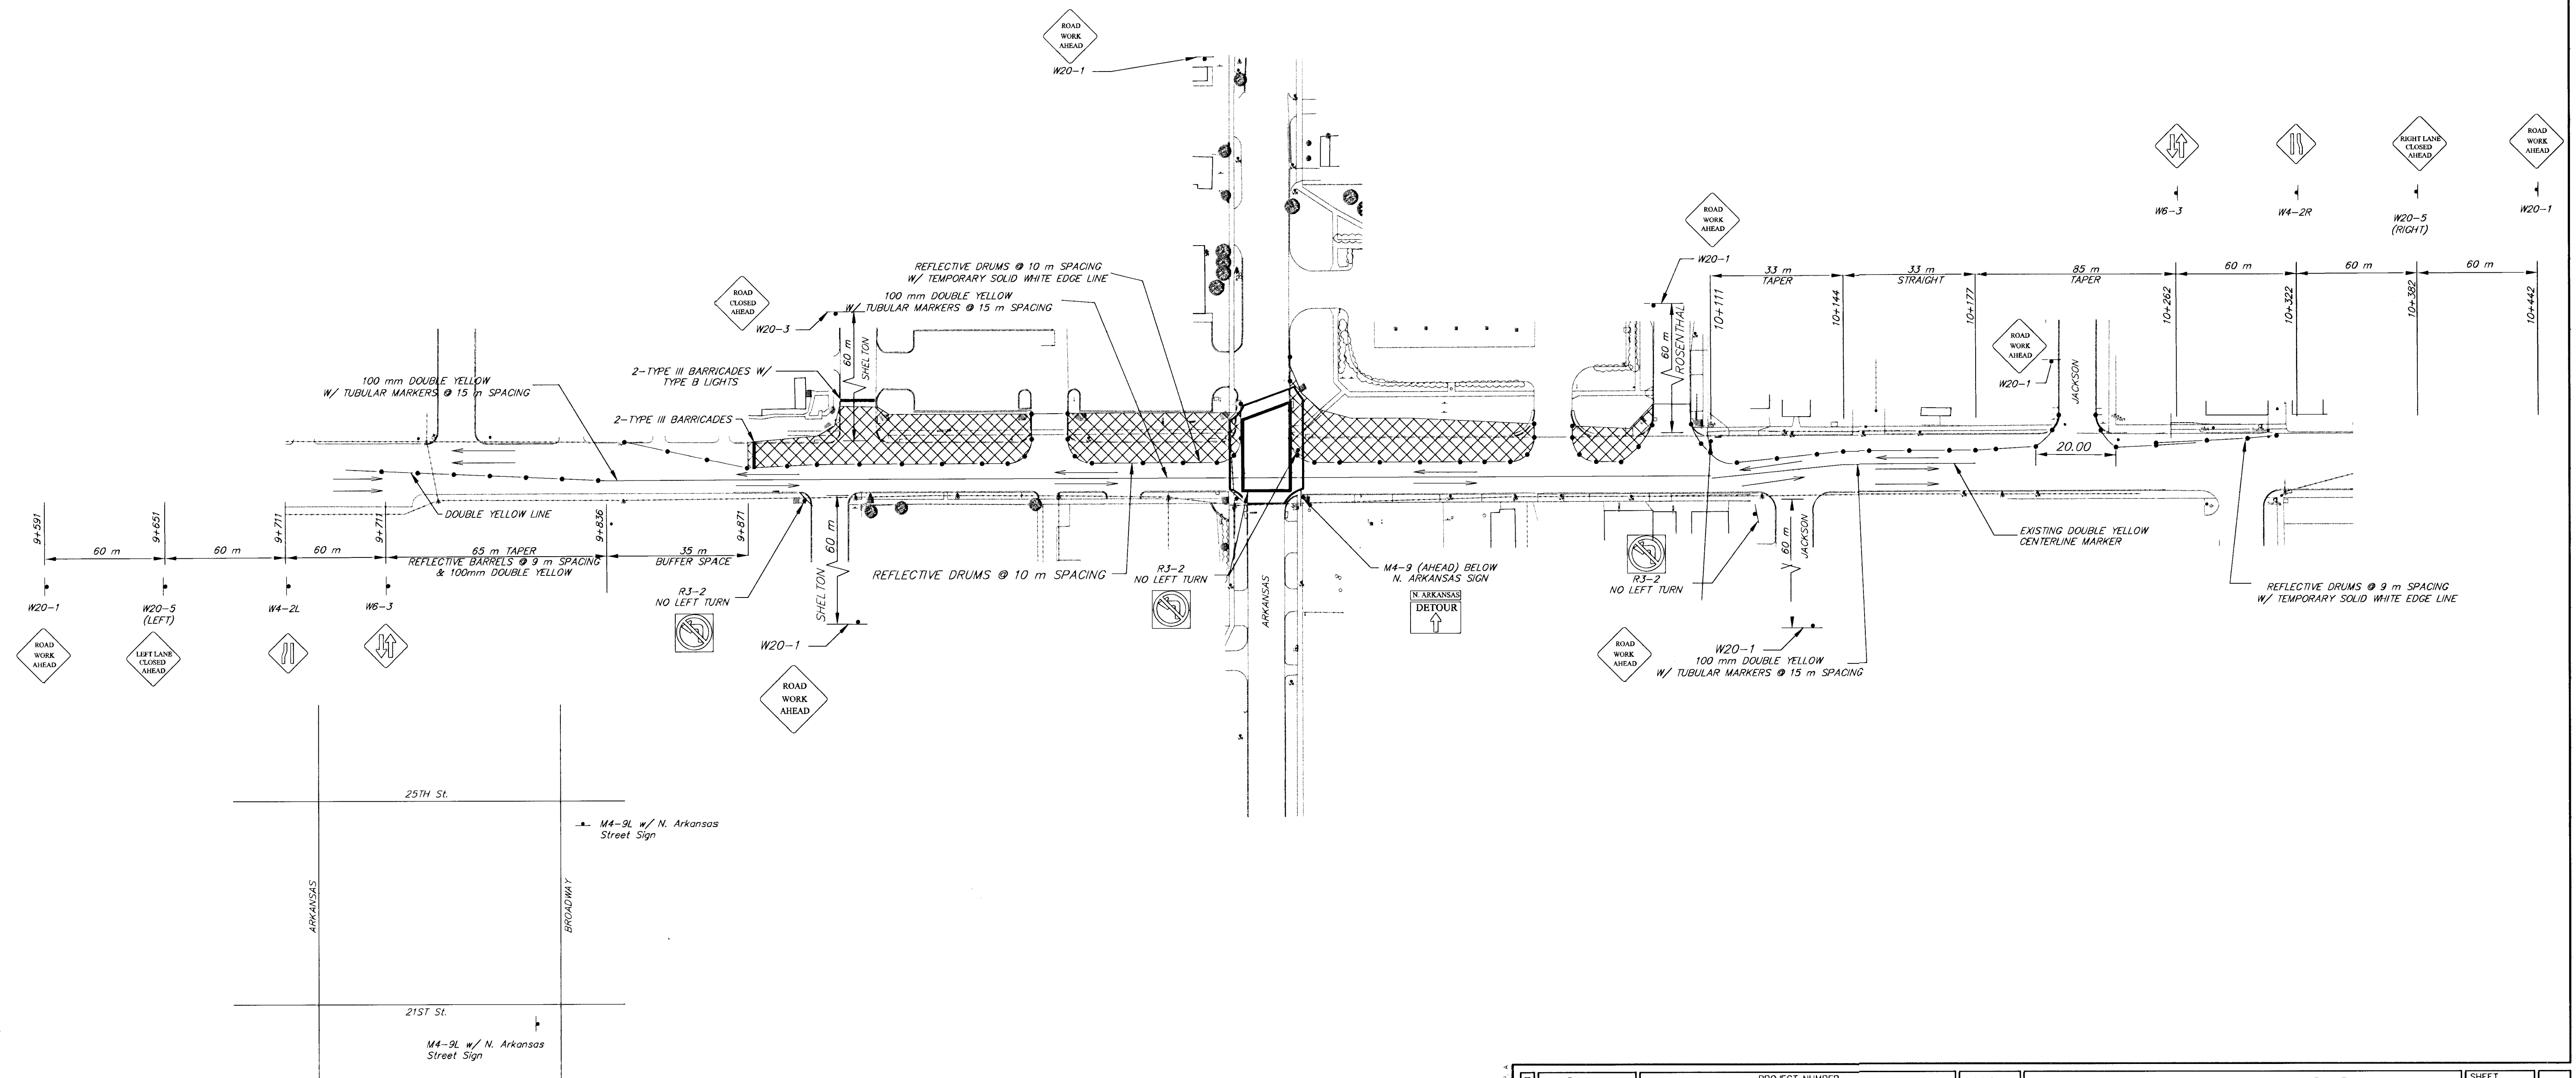

	PROJECT NUMBER 472-82783		AM. NO. 99147	21ST AND ARKANSAS TRAFFIC CONTROL PLAN PHASE 4 CITY OF WICHITA	SHEET OF	REVISION 6/17/01
	DESIGN RR	DRAWN RR	FILE Traffic-800			