



FHWA REG. NO.	STATE	PROJECT NO.	YEAR	SHEET NUMBER	TOTAL SHEETS
7	KANSAS	87 N-0194-01	2001	41	43

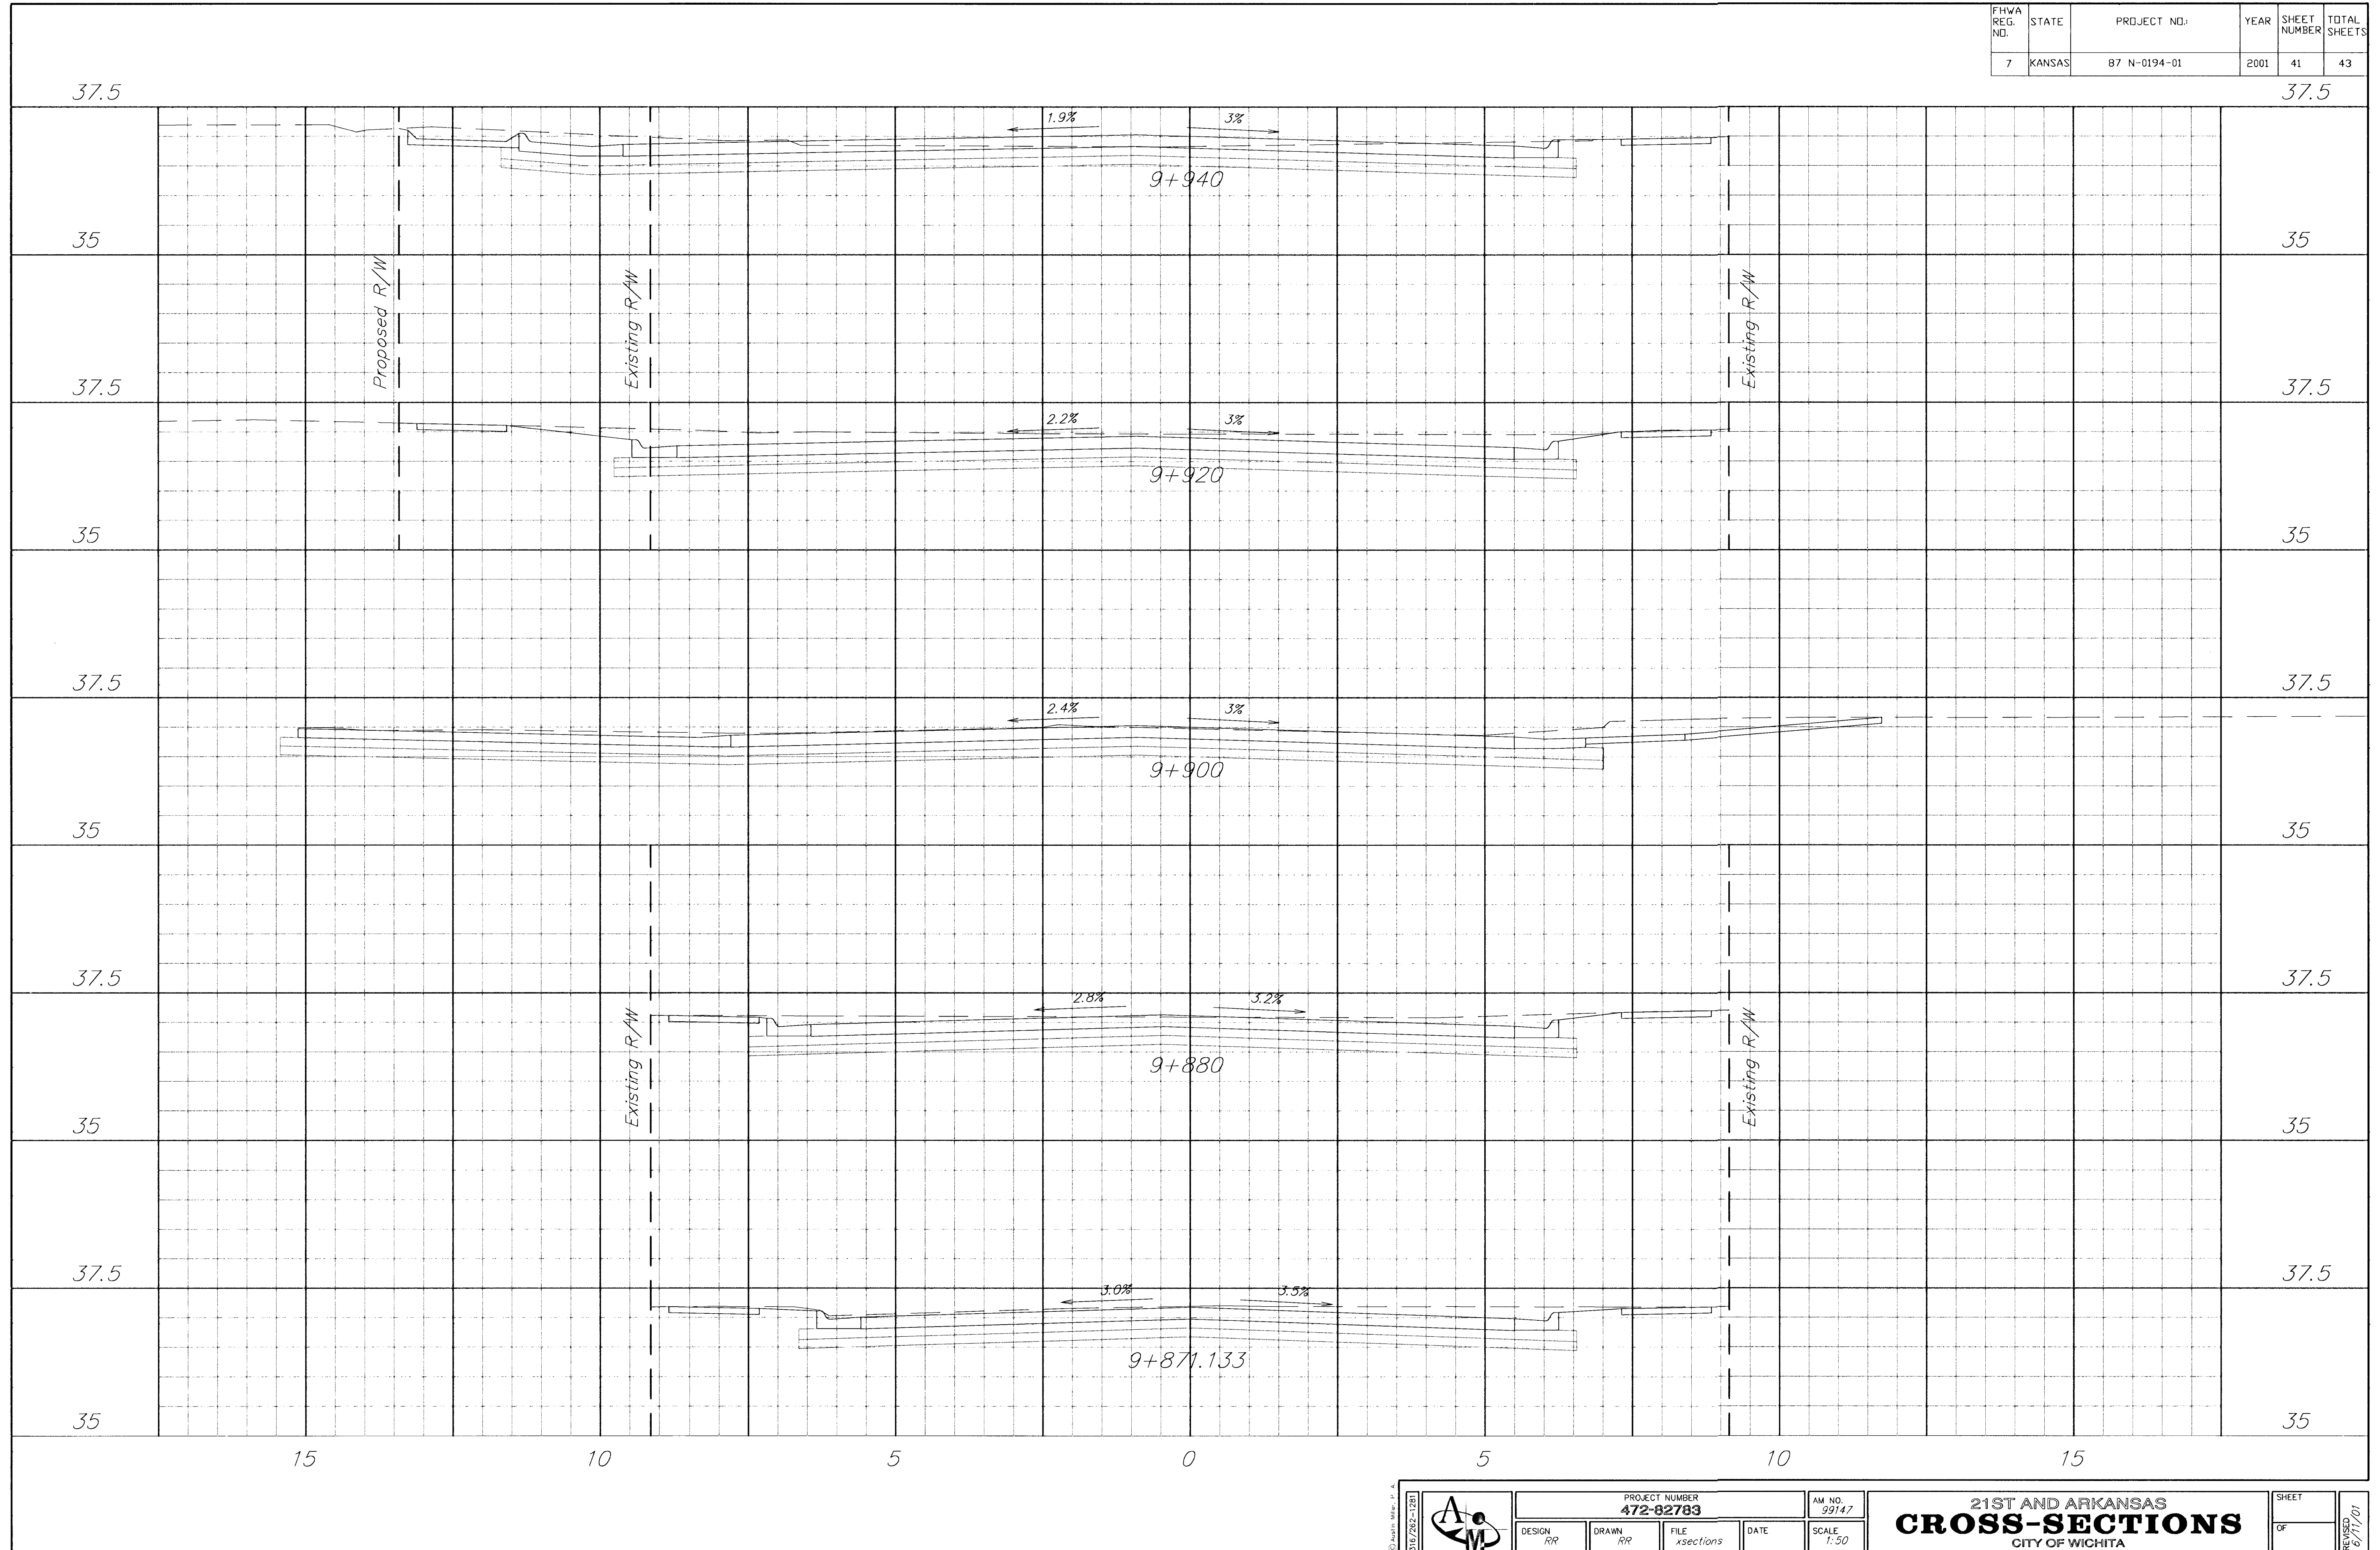

© 2001 M. A. S. & S. Inc.

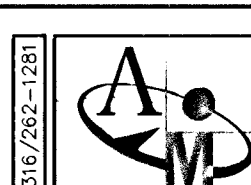

PROJECT NUMBER 472-82783				AM. NO. 99147
DESIGN RR	DRAWN RR	FILE xsections	DATE	SCALE 1:50

21ST AND ARKANSAS CITY OF WICHITA		SHEET OF	REVISION 6/11/01
CROSS-SECTIONS			