


FHWA REG. NO.	STATE	PROJECT NO.	YEAR	SHEET NUMBER	TOTAL SHEETS
7	KANSAS	87 N-0194-01	2001	42	43

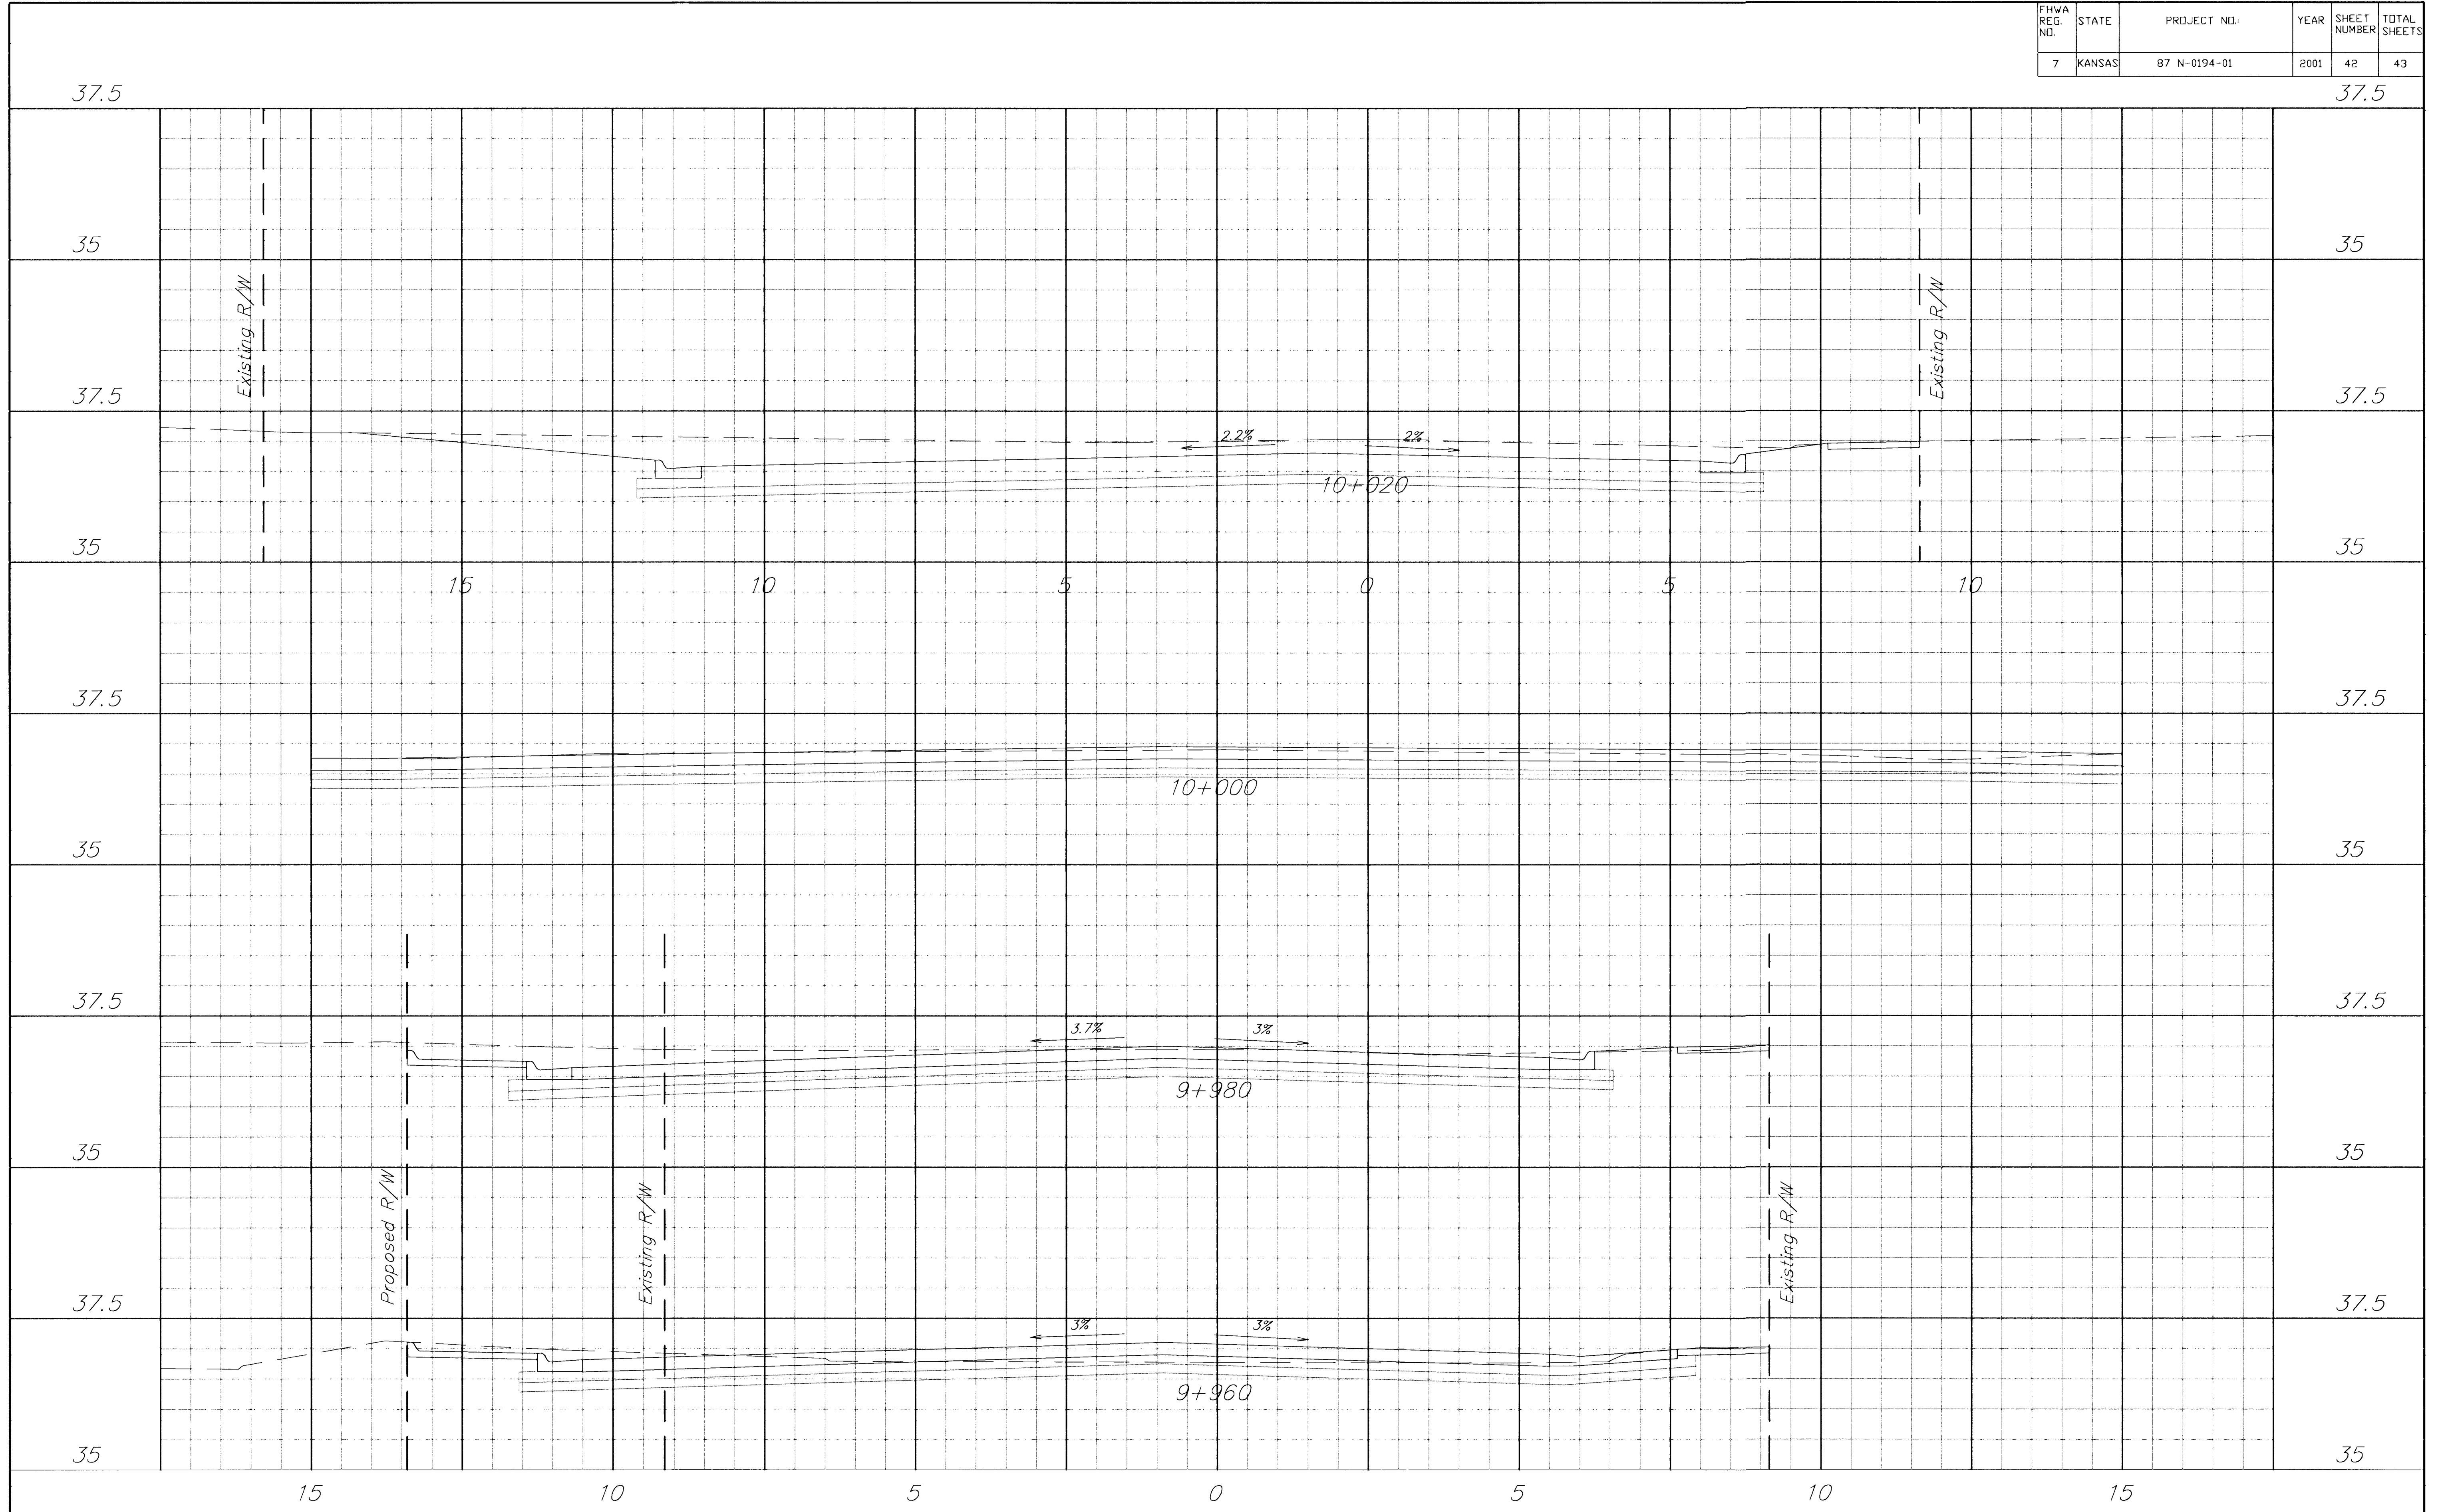

	PROJECT NUMBER <b>472-82783</b>		AM. NO. 99147
	DESIGN RR	DRAWN RR	FILE xsections
		DATE	SCALE 1:50
<b>21ST AND ARKANSAS</b> <b>CROSS-SECTIONS</b> CITY OF WICHITA			SHEET OF REVISED 02/17/01