


FHWA REG. NO.	STATE	PROJECT NO.	YEAR	SHEET NUMBER	TOTAL SHEETS
7	KANSAS	87 N-0194-01	2001	43	43

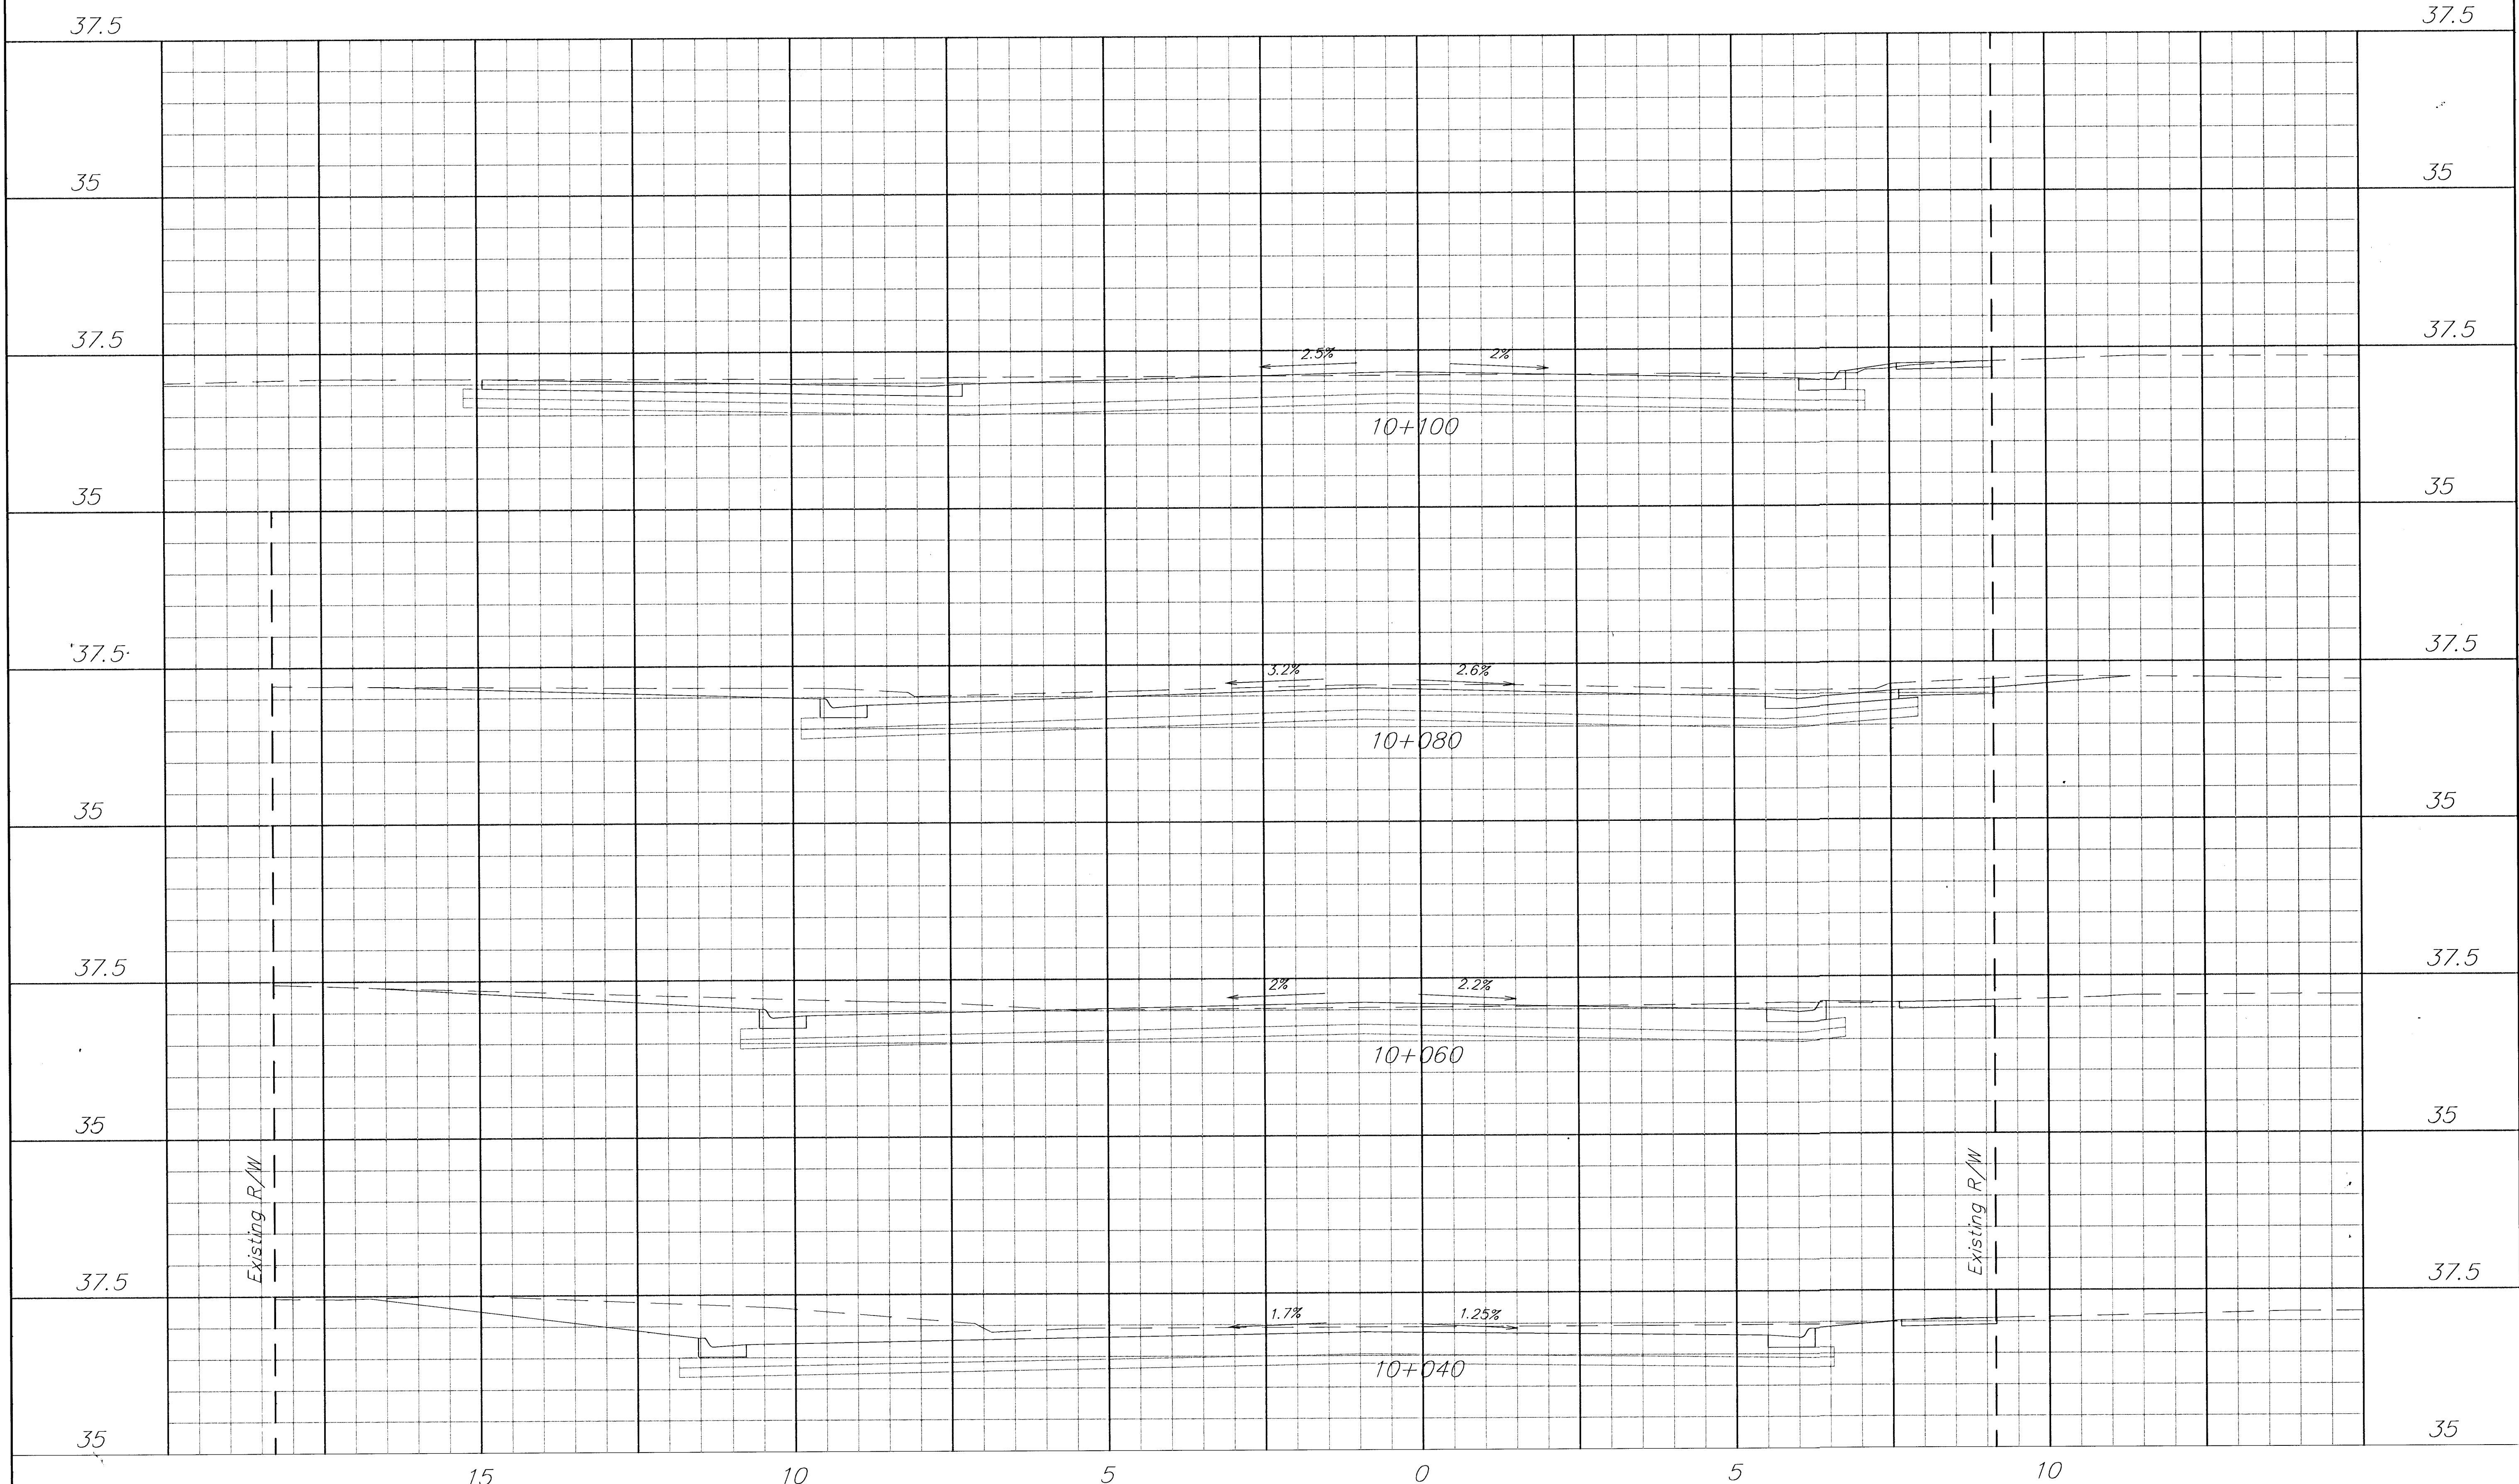

PROJECT NUMBER 472-82783		AM. NO. 99147
DESIGN RR	DRAWN RR	FILE xsections
DATE	SCALE 1:50	

21ST AND ARKANSAS
CROSS-SECTIONS
 CITY OF WICHITA

SHEET
OF
 43
 43
 8/11/01