
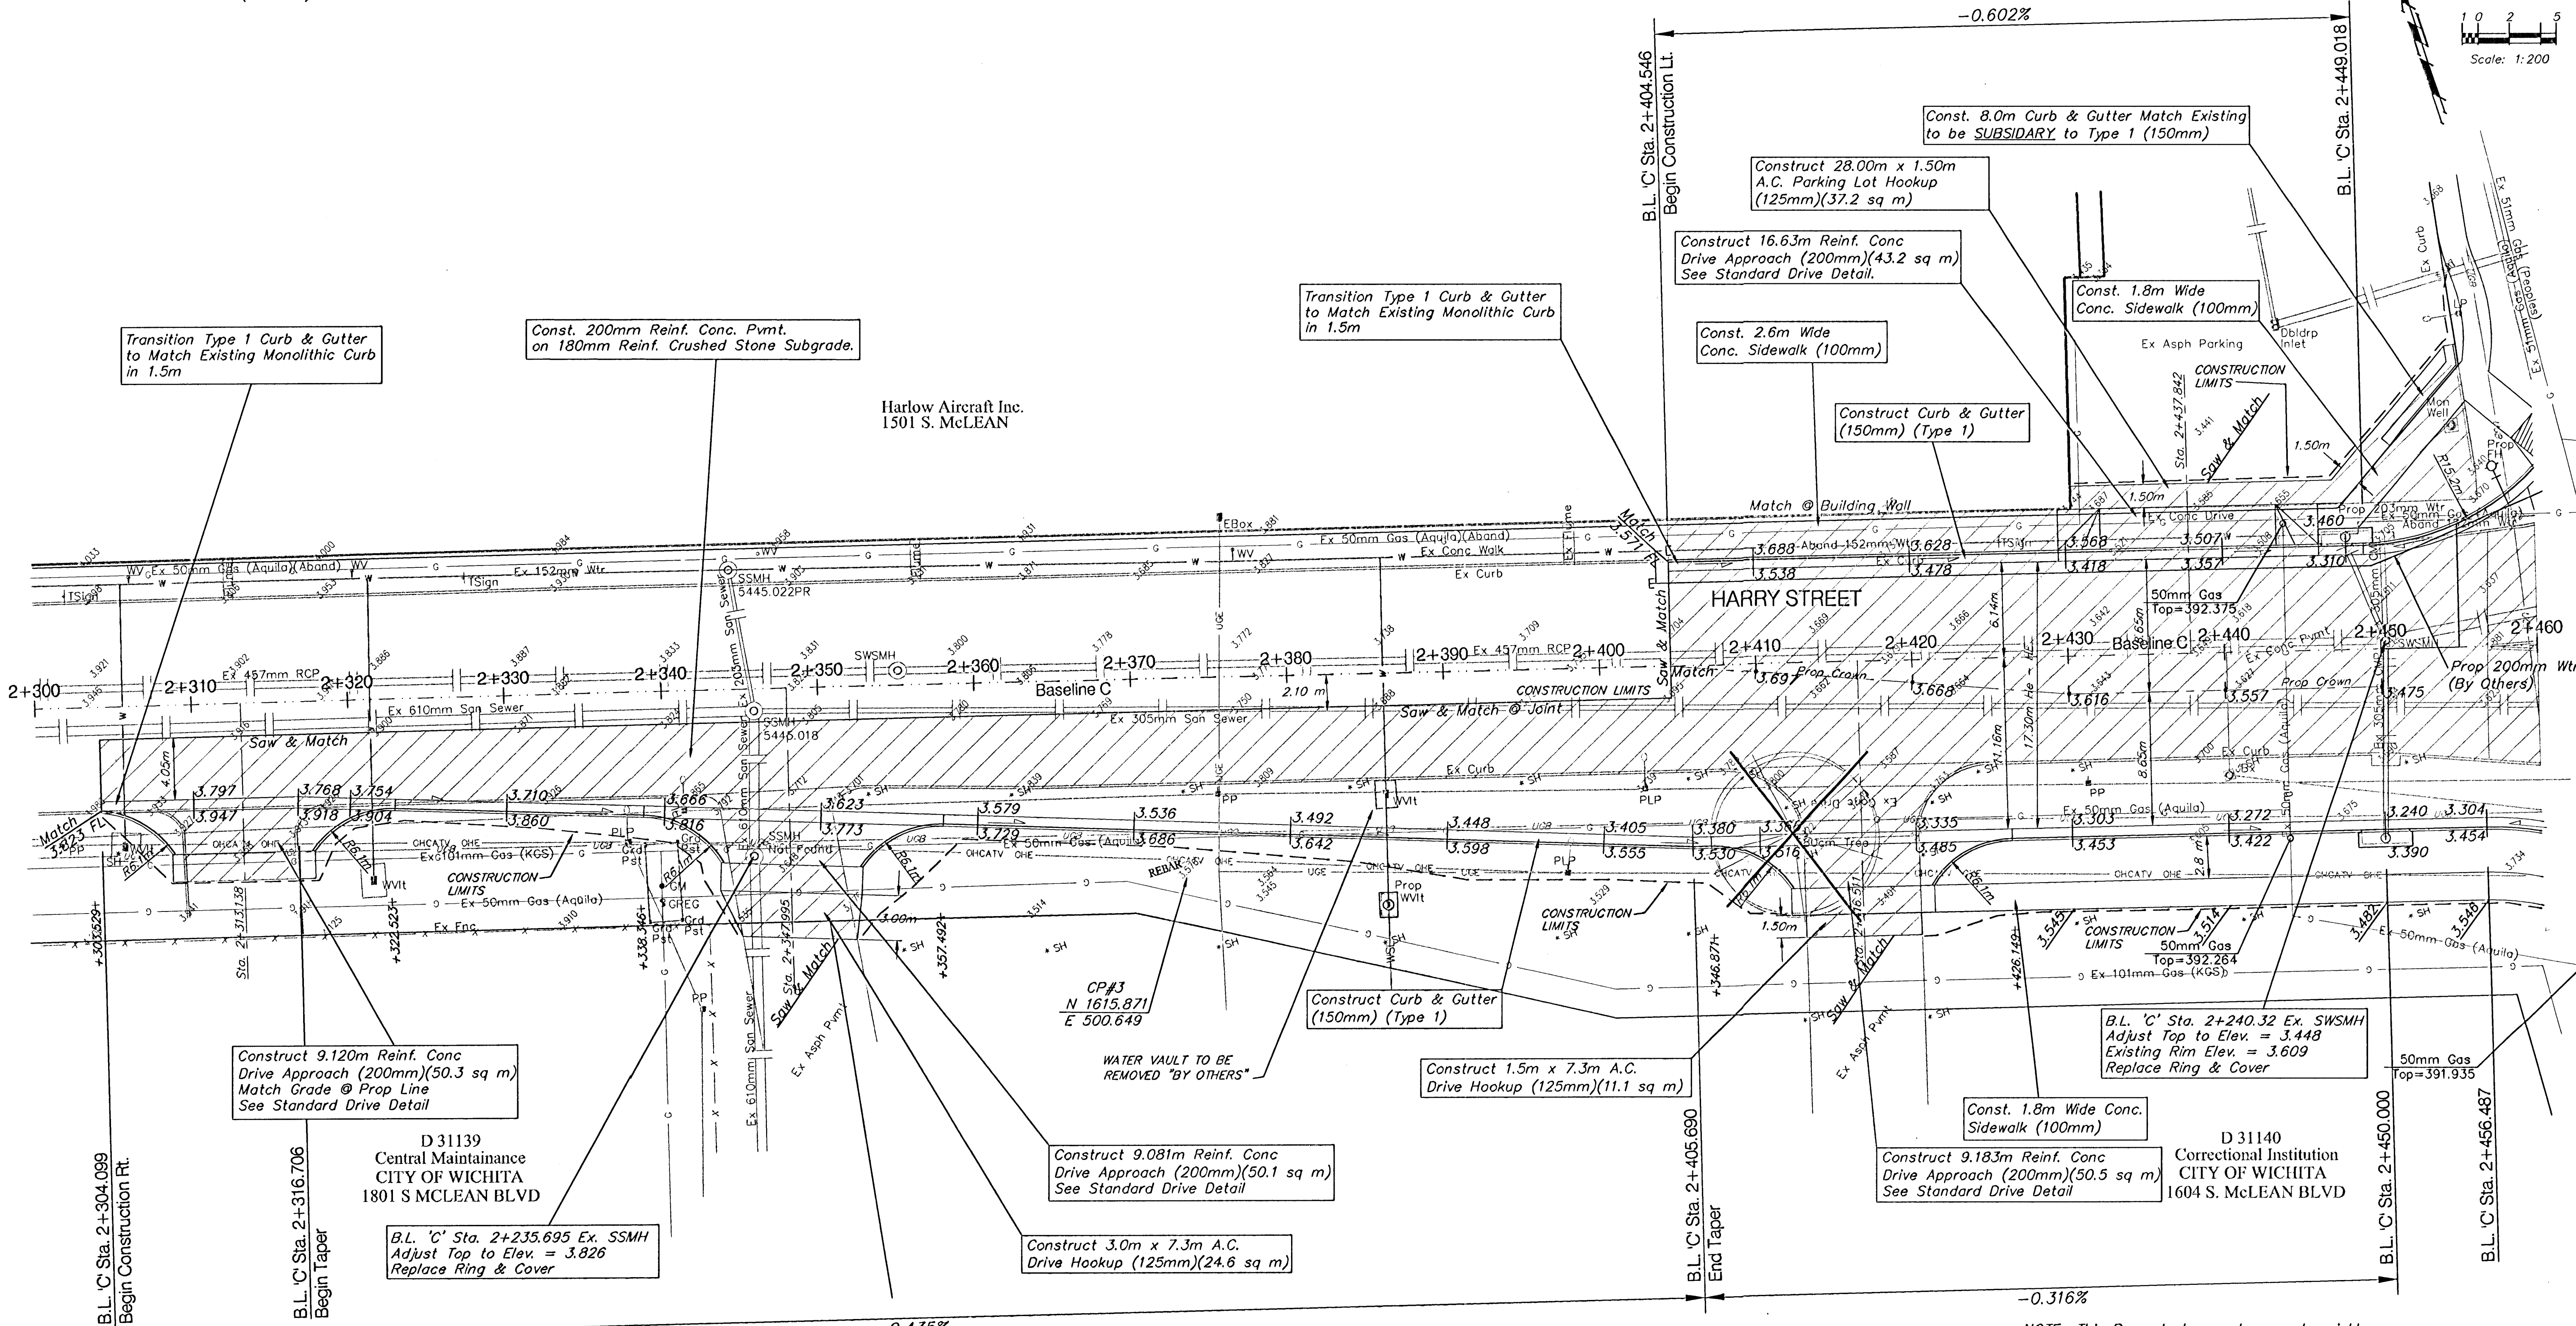


**BENCHMARK**  
 BM #1 - City of Wichita Disc Located  
 at the SW Corner of the Harry  
 Street Bridge at McLean.  
 Elev. 394.998 SI Units (1295.93)

FWA REGION NO.	STATE	PROJECT NO.	FISCAL YEAR	SHEET NO.	TOTAL SHEETS
7	KANSAS	87-N-0223-01	2002	14	56

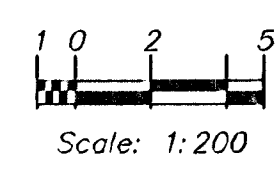

**NOTE:**  
 Pavement, Sidewalks and  
 Etc. To Be Removed Are  
 Indicated By:

**NOTE:**  
 Trees / Shrubs to be  
 removed are marked thus:

**NOTE:**  
 Gas Meters, Utility poles, and Electrical  
 junction pedestals, boxes, etc. are to be  
 REMOVED and RELOCATED as necessary by  
 the Respective Utility Company/Owner PRIOR  
 TO CONSTRUCTION of this Project.

\* NOTE: This Property has underground sprinkler  
 system in public right-of-way which conflicts  
 with new construction. All work associated with  
 sprinkler system removal, replacement, and/or  
 repair shall be SUBSIDIARY to the L.S. bid item  
 "Sprinkler System Adjustments" (Non-Participating)



PROJECT NUMBER	SHEET NAME	ENGINEERING DIRECTORY			
472-83781	Pav04	F:\HarryMcLean\Pav			
DESIGN	DRAWN	APPROVED	DATE	SCALE	BAUGHMAN NO.
JFB	KWR	JFB	Oct 03	1:200	01-03-E943

CAPITAL IMPROVEMENT PROJECT  
**HARRY STREET PAVING**  
 B.L. "C" Sta. 2+304.099 to B.L. "C" Sta. 2+456.487  
 HARRY & McLEAN INTERSECTION IMPROVEMENTS

**BAUGHMAN COMPANY, P.A.**  
 ENGINEERING, SURVEYING, & PLANNING  
 318-262-7271 • 315 ELLUS • WICHITA, KANSAS 67211

SHEET 14 OF 56