

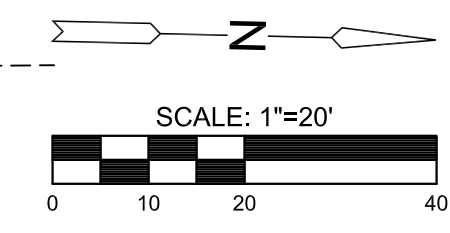
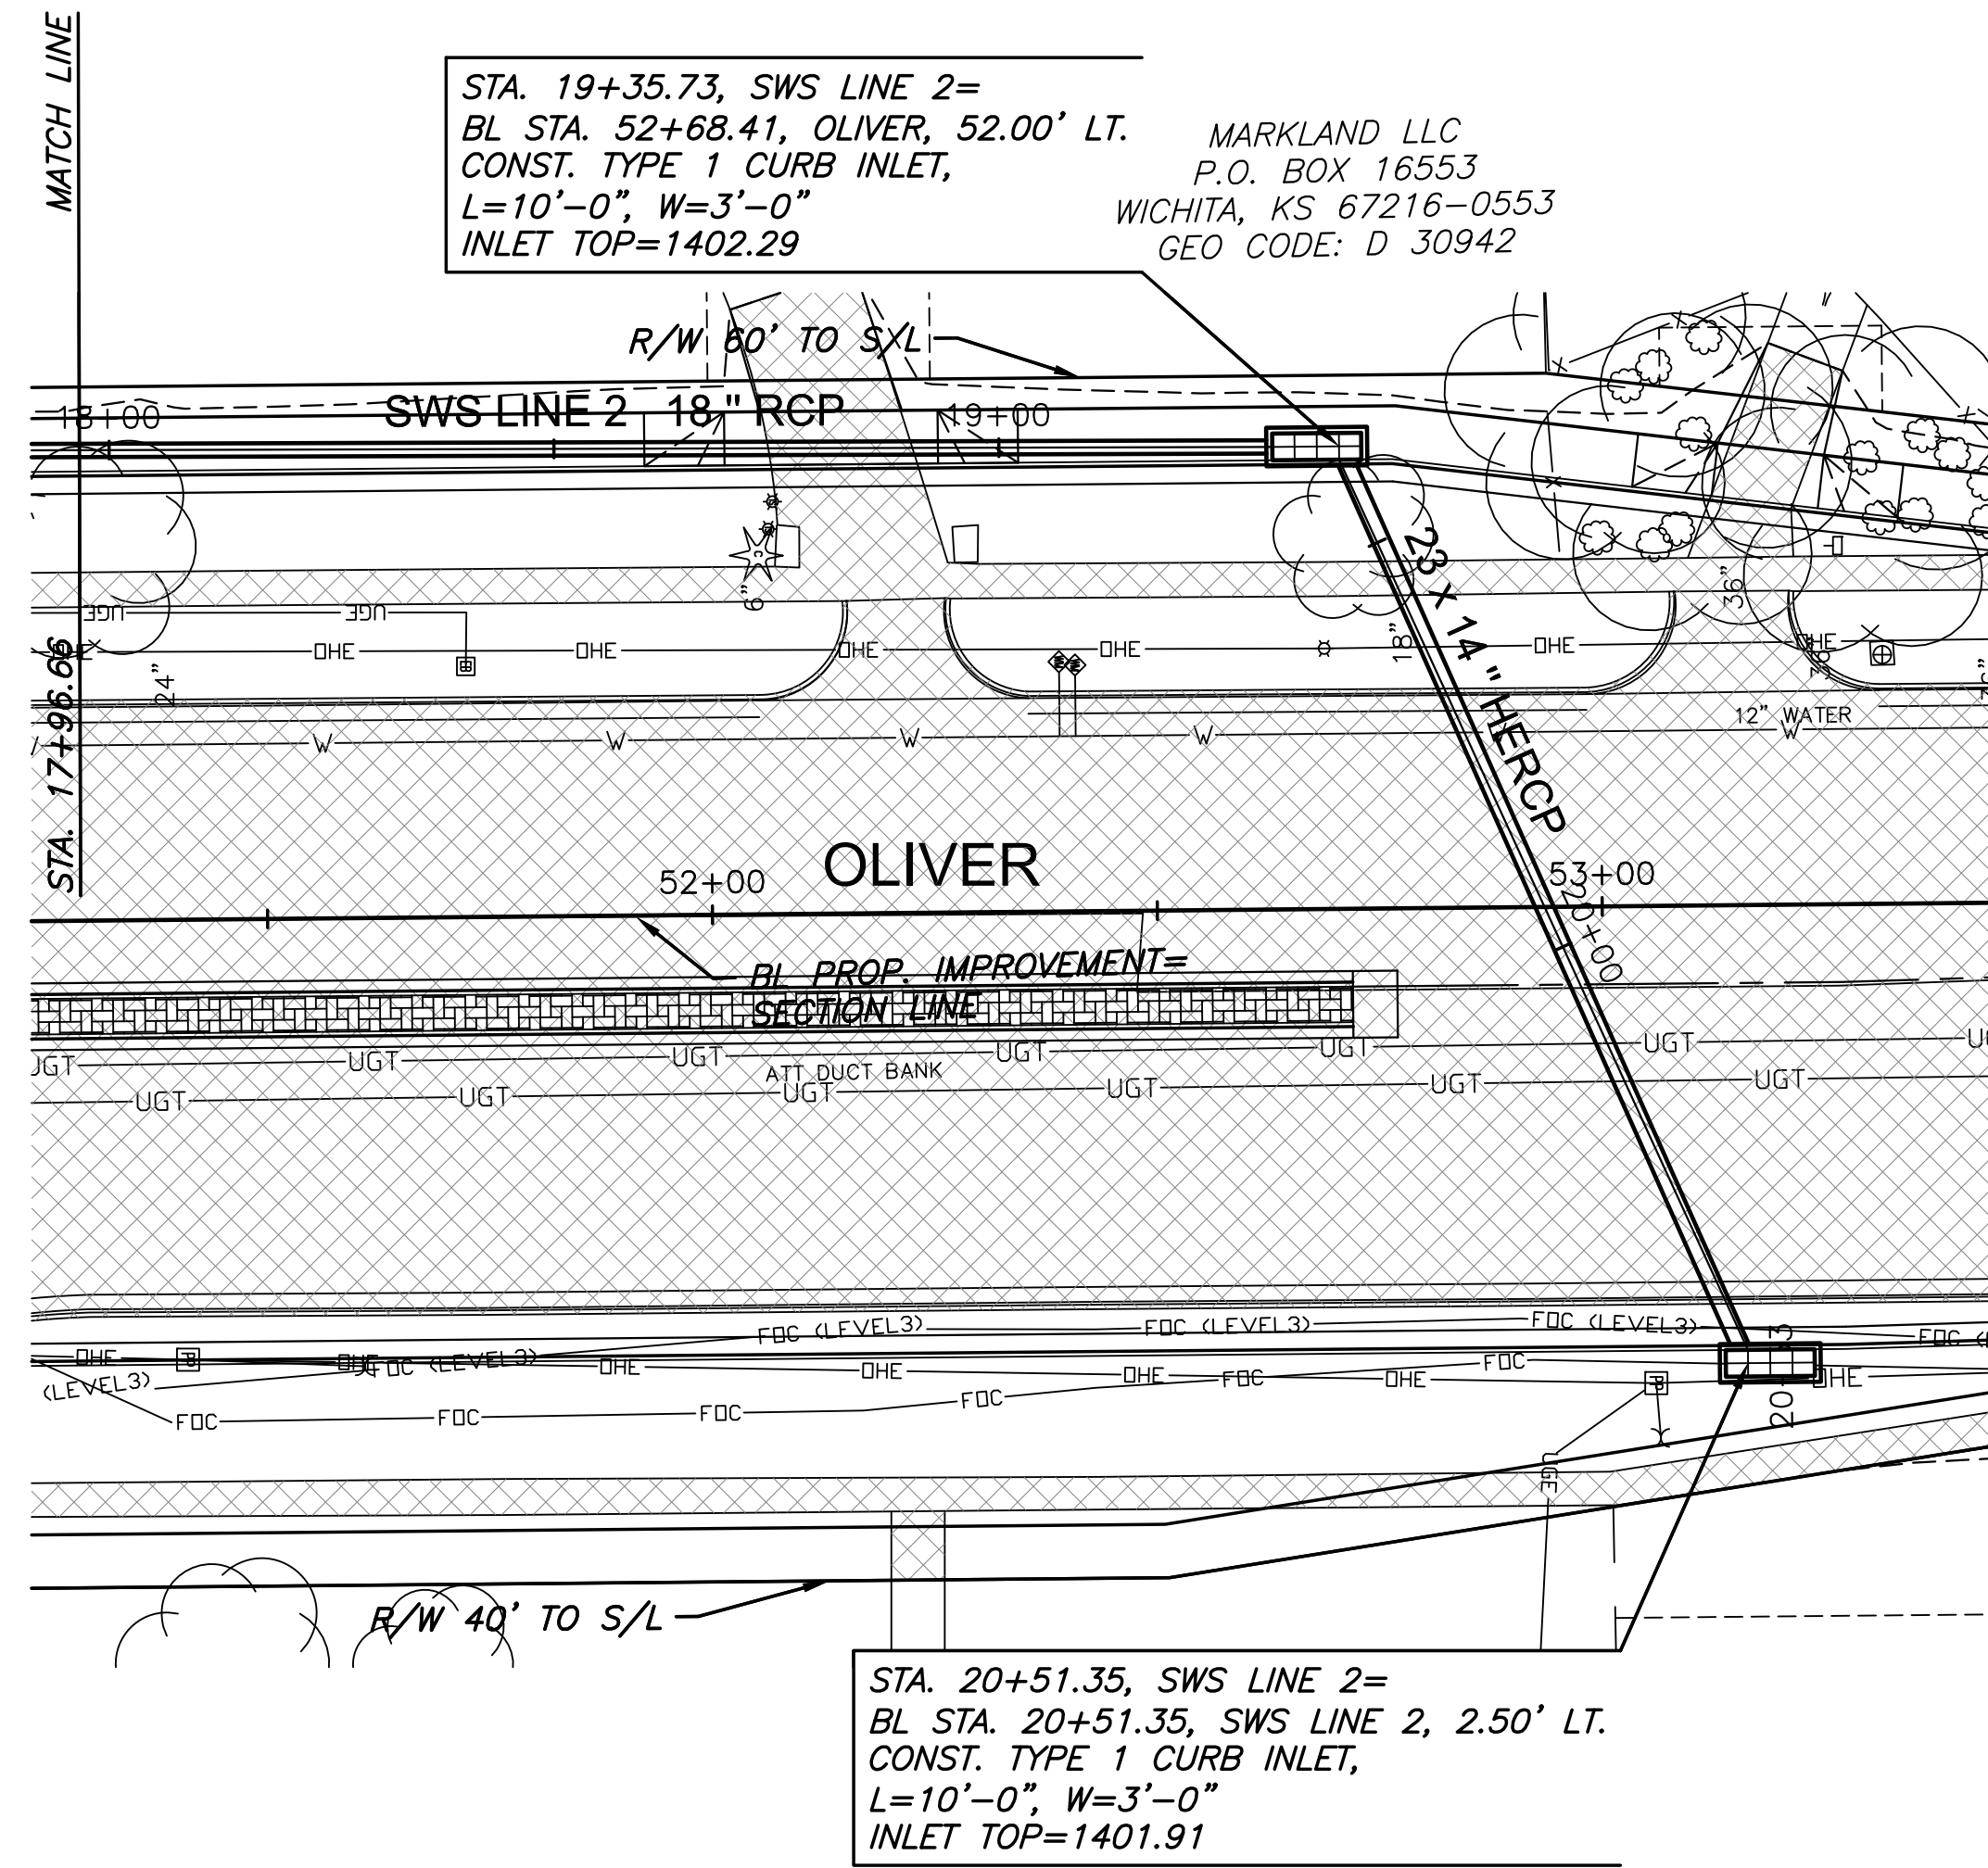
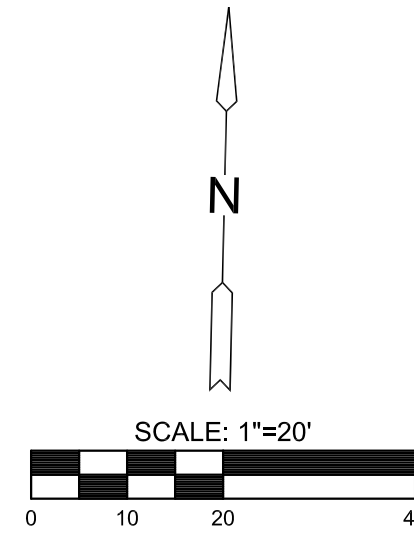


PLOTTED: Thursday, September 22, 2016 @ 12:51 PM

J:\PROJECTS\2016\19104078_COW_21ST & OLIVER_XXXXXX_CADD\SHS\05_CIVIL\SW\15178203.DWG

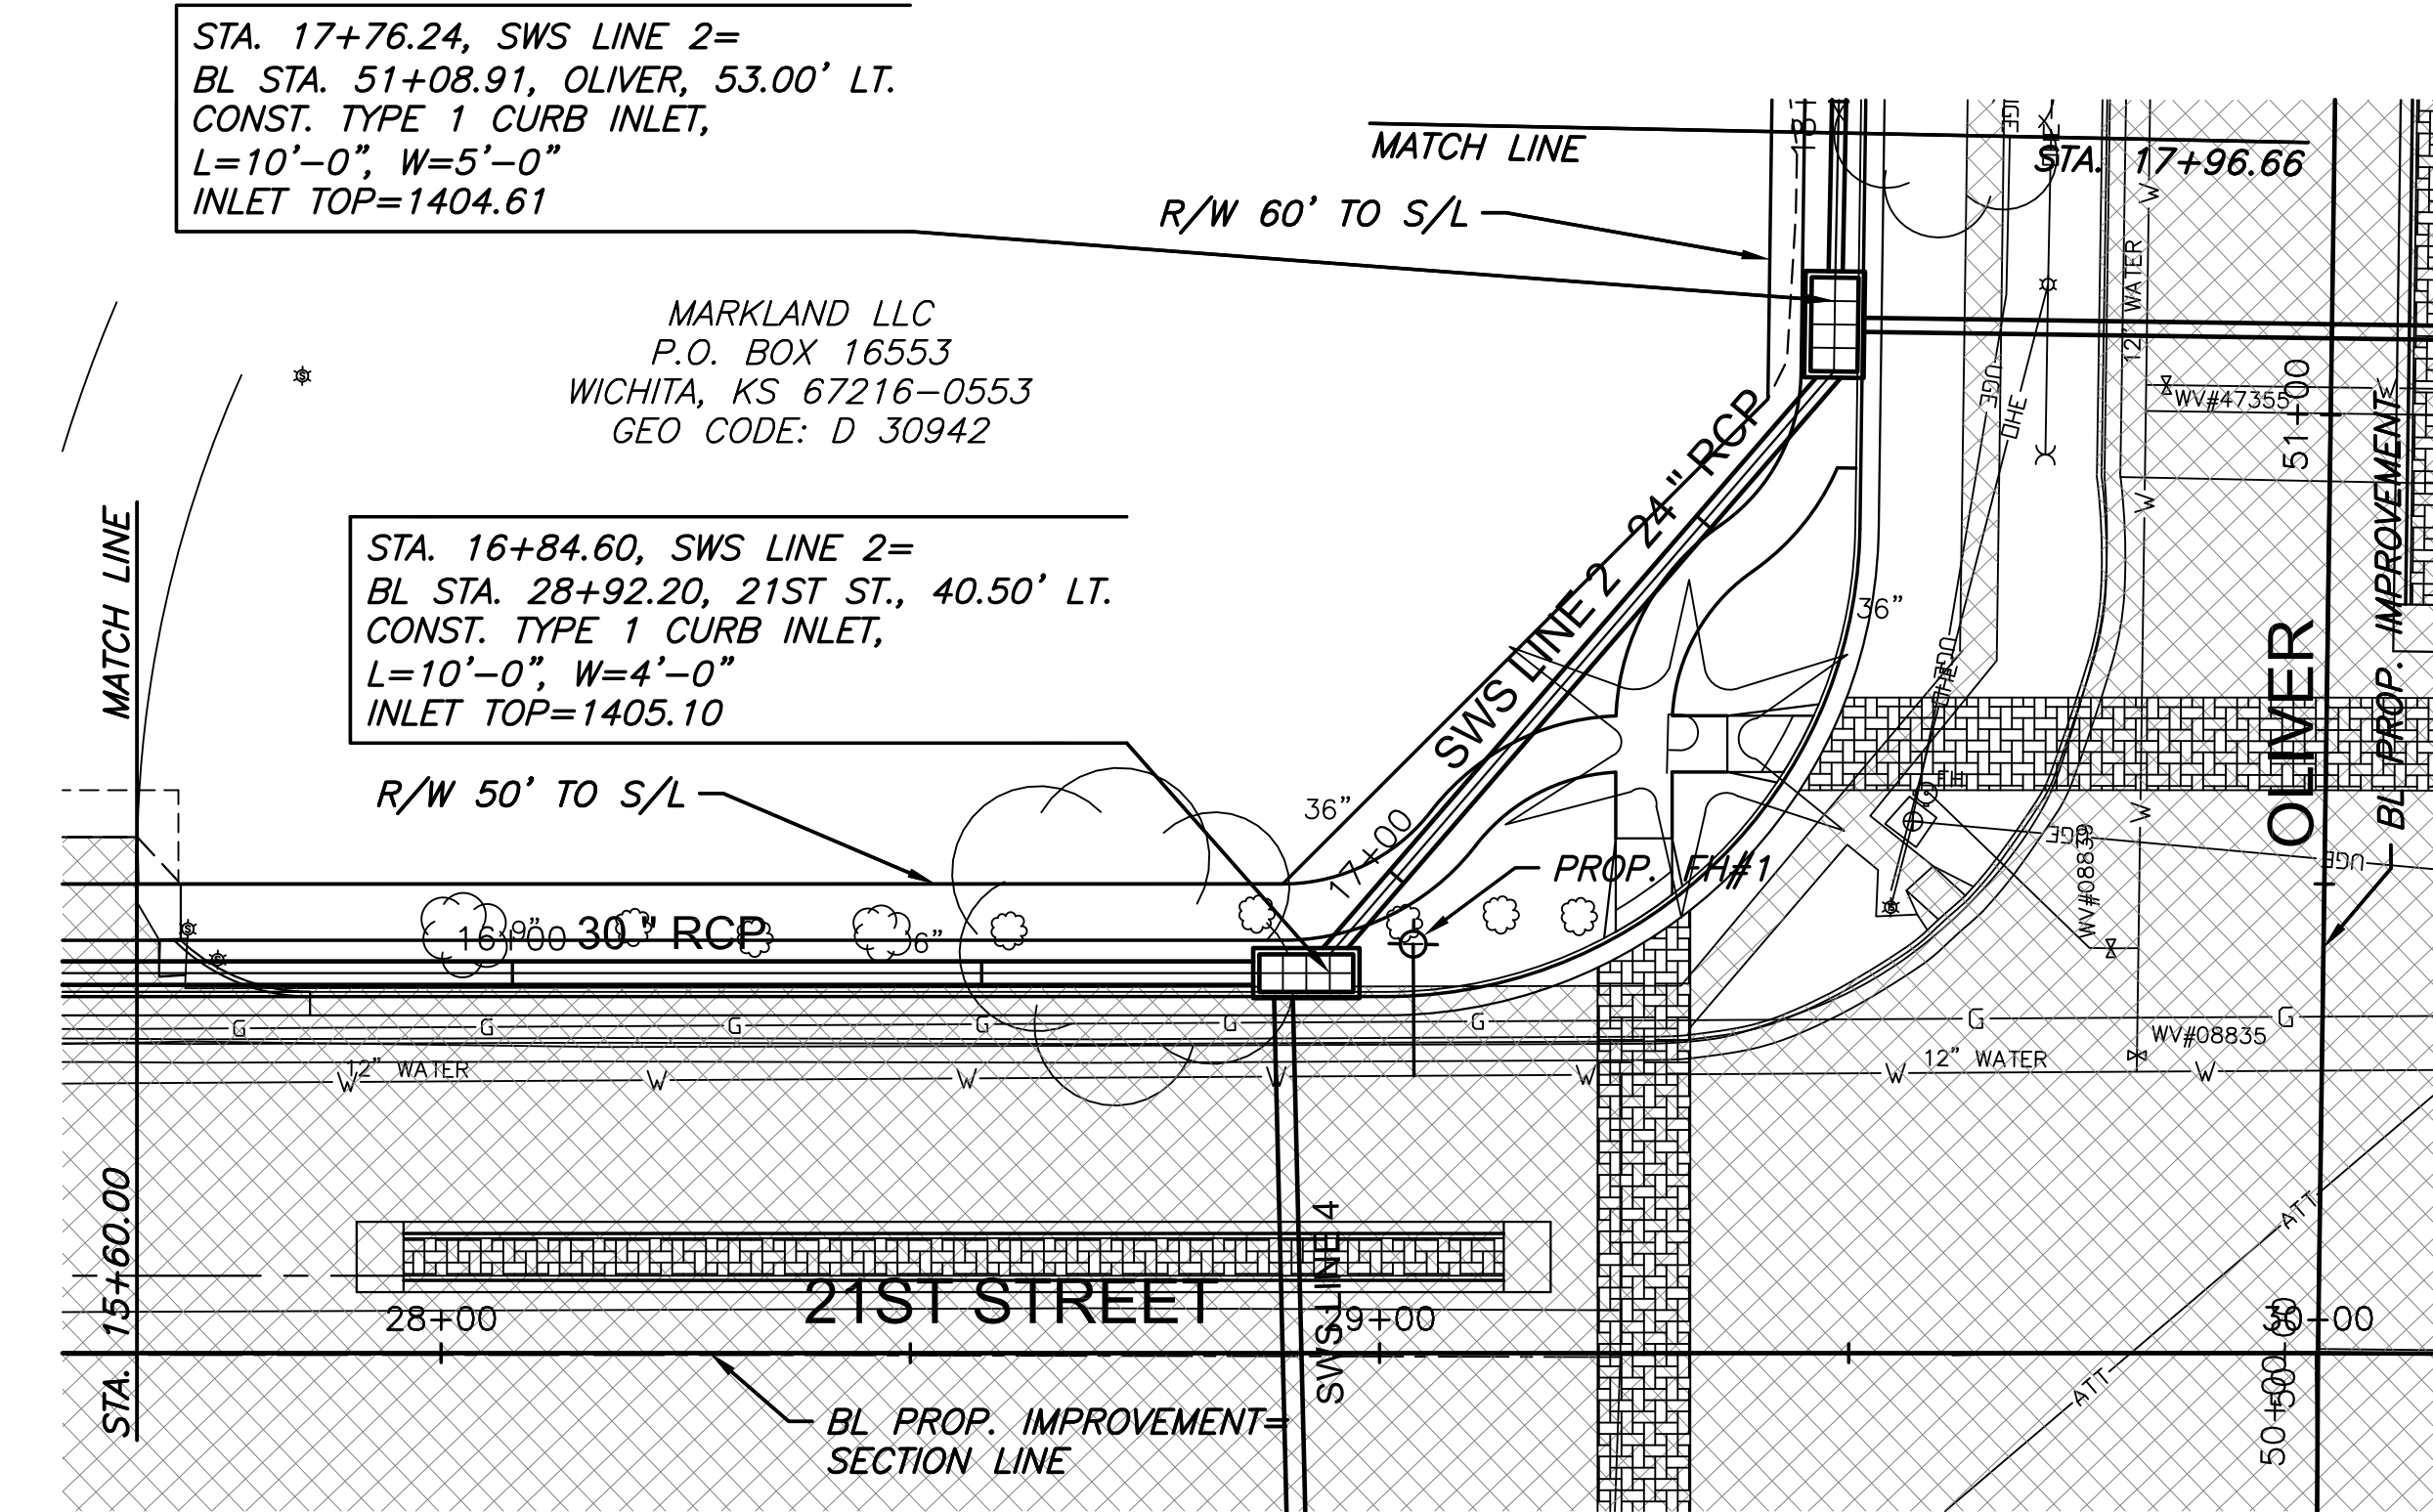

PLAN SWS LINE 2 CONT.
PROFILE SWS LINE 2 CONT.

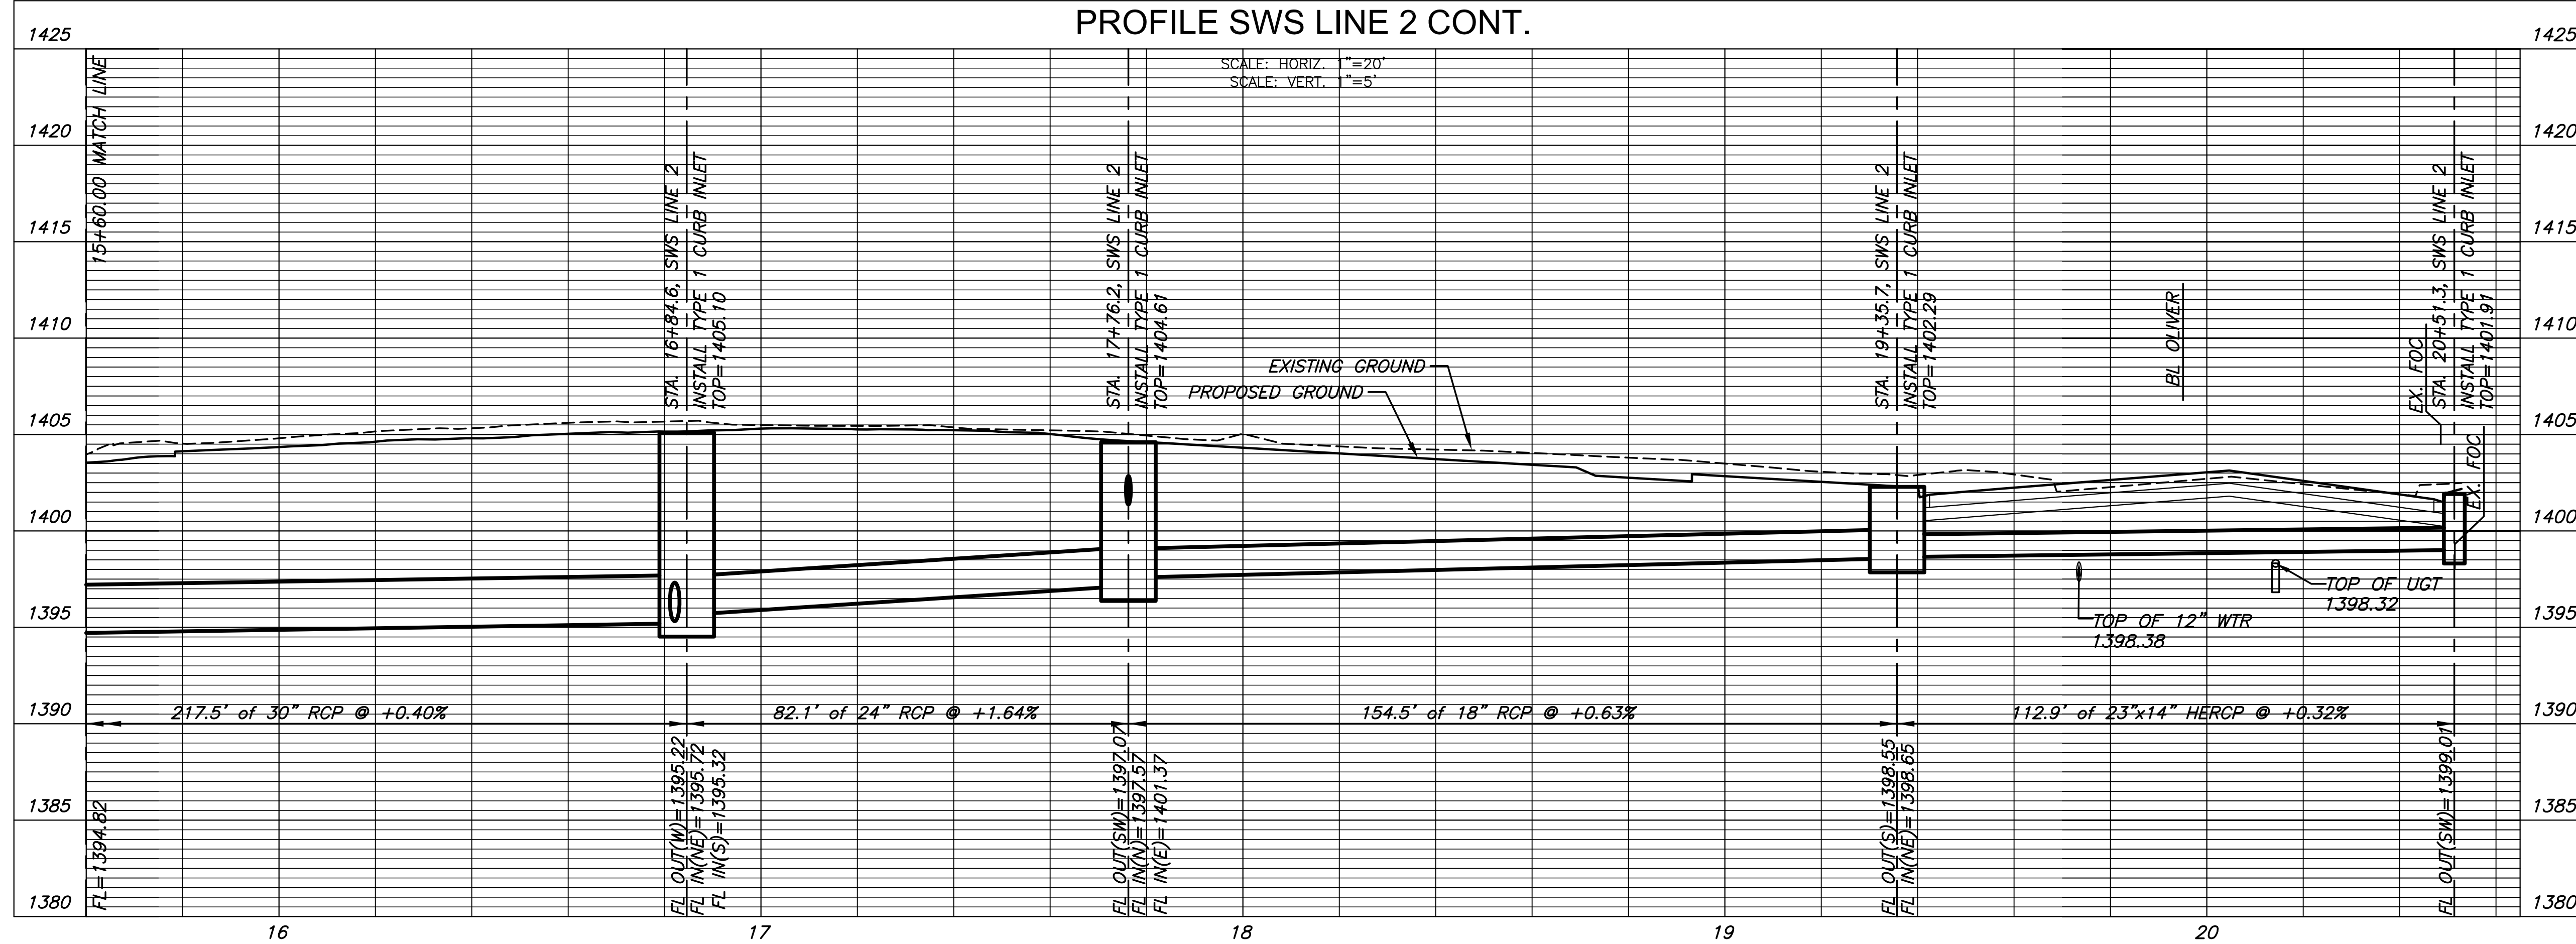

STREET IMPROVEMENTS FOR
21ST & OLIVER INTERSECTION
WICHITA, KANSAS

©2016 MKEC Engineering All Rights Reserved
www.mkec.com
These drawings and their contents, including, but not limited to, all concepts, designs, & ideas are the exclusive property of MKEC Engineering (MKEC), and may not be used or reproduced in any way without the express consent of MKEC.

STORM SEWER LINE 2 CONT.

PROJECT NO.	472-85213	
DATE	SEPT. 2016	
SCALE	1"=20'	
DESIGNED	DRAWN	CHECKED
JRA	WNJ	JRA

NO.	REVISION	DATE

SHEET NO.