


PLOTTED: Thursday, September 22, 2016 @ 02:09PM

J:\PROJECTS\2016\150104078_COW_21ST & OLIVER_XXXXXX CAD\SHOTS\65 CIVIL\CONTROL-BUBBLE\151760801.DWG

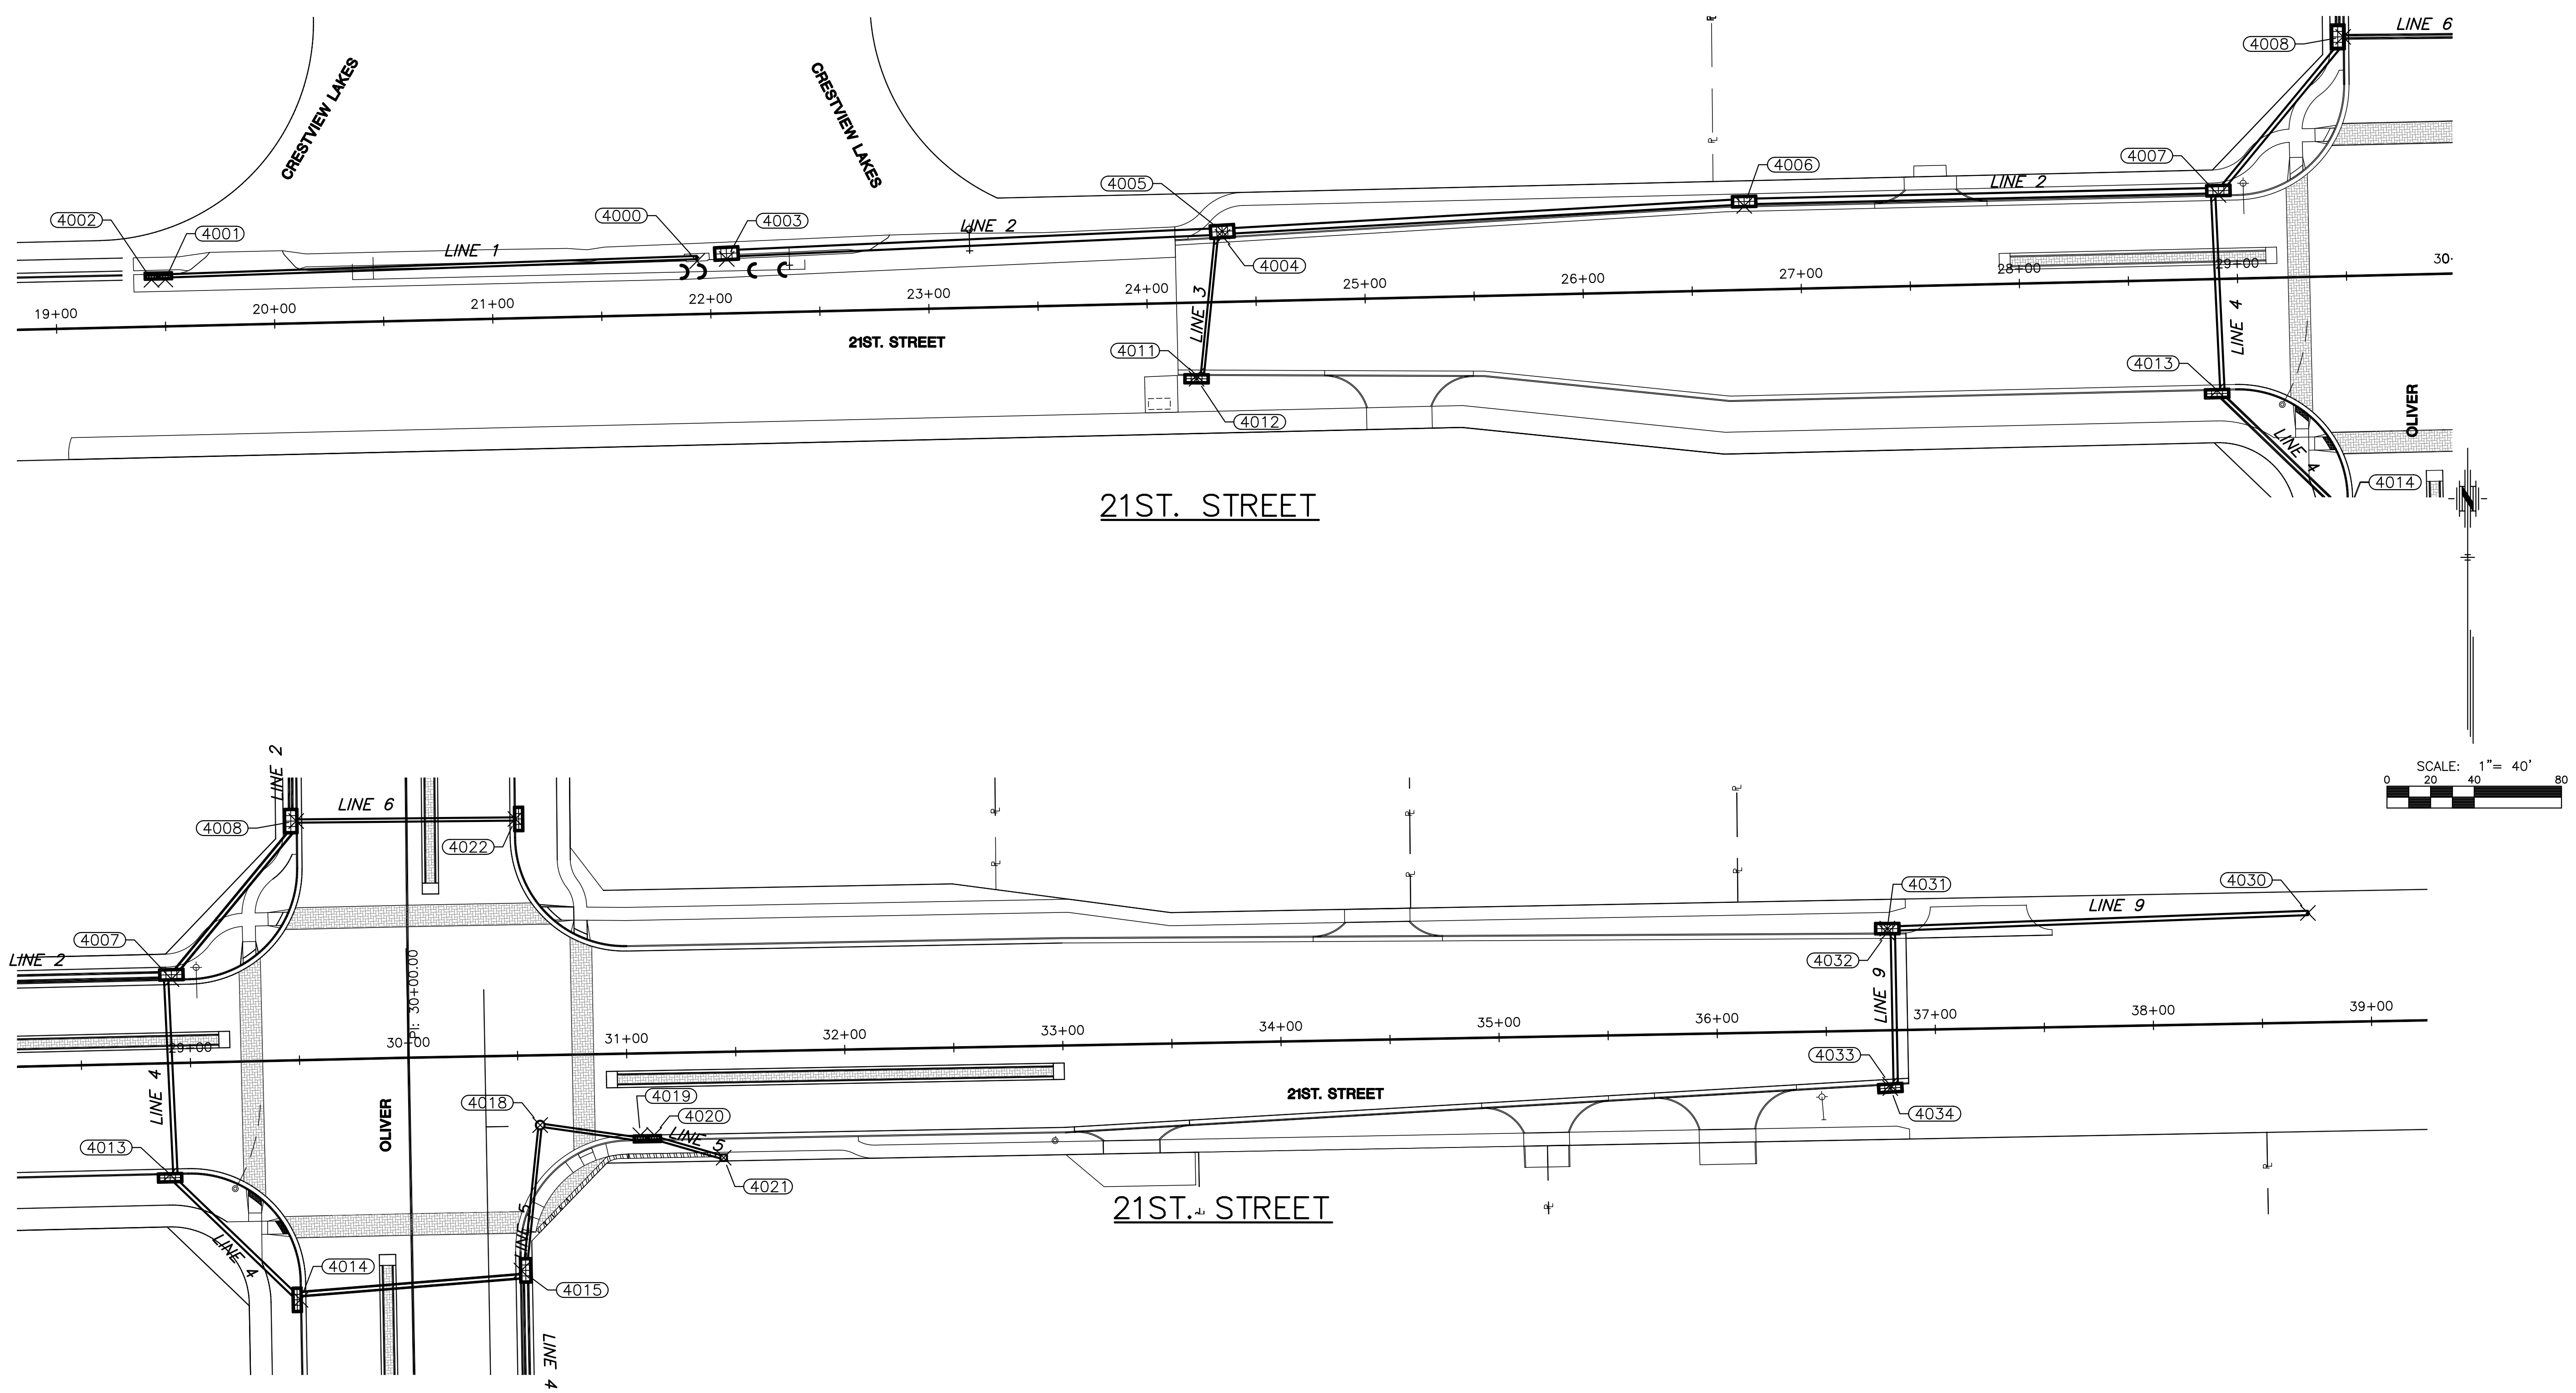

STREET IMPROVEMENTS FOR
21ST & OLIVER INTERSECTION
 WICHITA, KANSAS

©2016 MKEC Engineering All Rights Reserved www.mkec.com
 These drawings and their contents, including, but not limited to, all concepts, designs, & ideas are the exclusive property of MKEC Engineering (MKEC), and may not be used or reproduced in any way without the express consent of MKEC.

SWS BUBBLE MAP

| | | |
|-------------|------------|----------|
| PROJECT NO. | 472-85213 | |
| DATE | SEPT. 2016 | |
| SCALE | AS SHOWN | |
| DESIGNED | DRAWN | CHECKED |
| JTC | DM | JTC |
| # | --- | ##/##/## |
| NO. | REVISION | DATE |