


©2016  
MKEC Engineering  
All Rights Reserved  
www.mkec.com  
These drawings and their contents, including, but not limited to, all concepts, designs, & ideas are the exclusive property of MKEC Engineering (MKEC), and may not be used or reproduced in any way without the express consent of MKEC.

**WATER LINE  
PLAN &  
PROFILES**


PROJECT NO.	472-85213	
DATE	SEPT. 2016	
SCALE	1"=20'	
DESIGNED	DRAWN	CHECKED
JTC	DM	JRA

NO.	REVISION	DATE

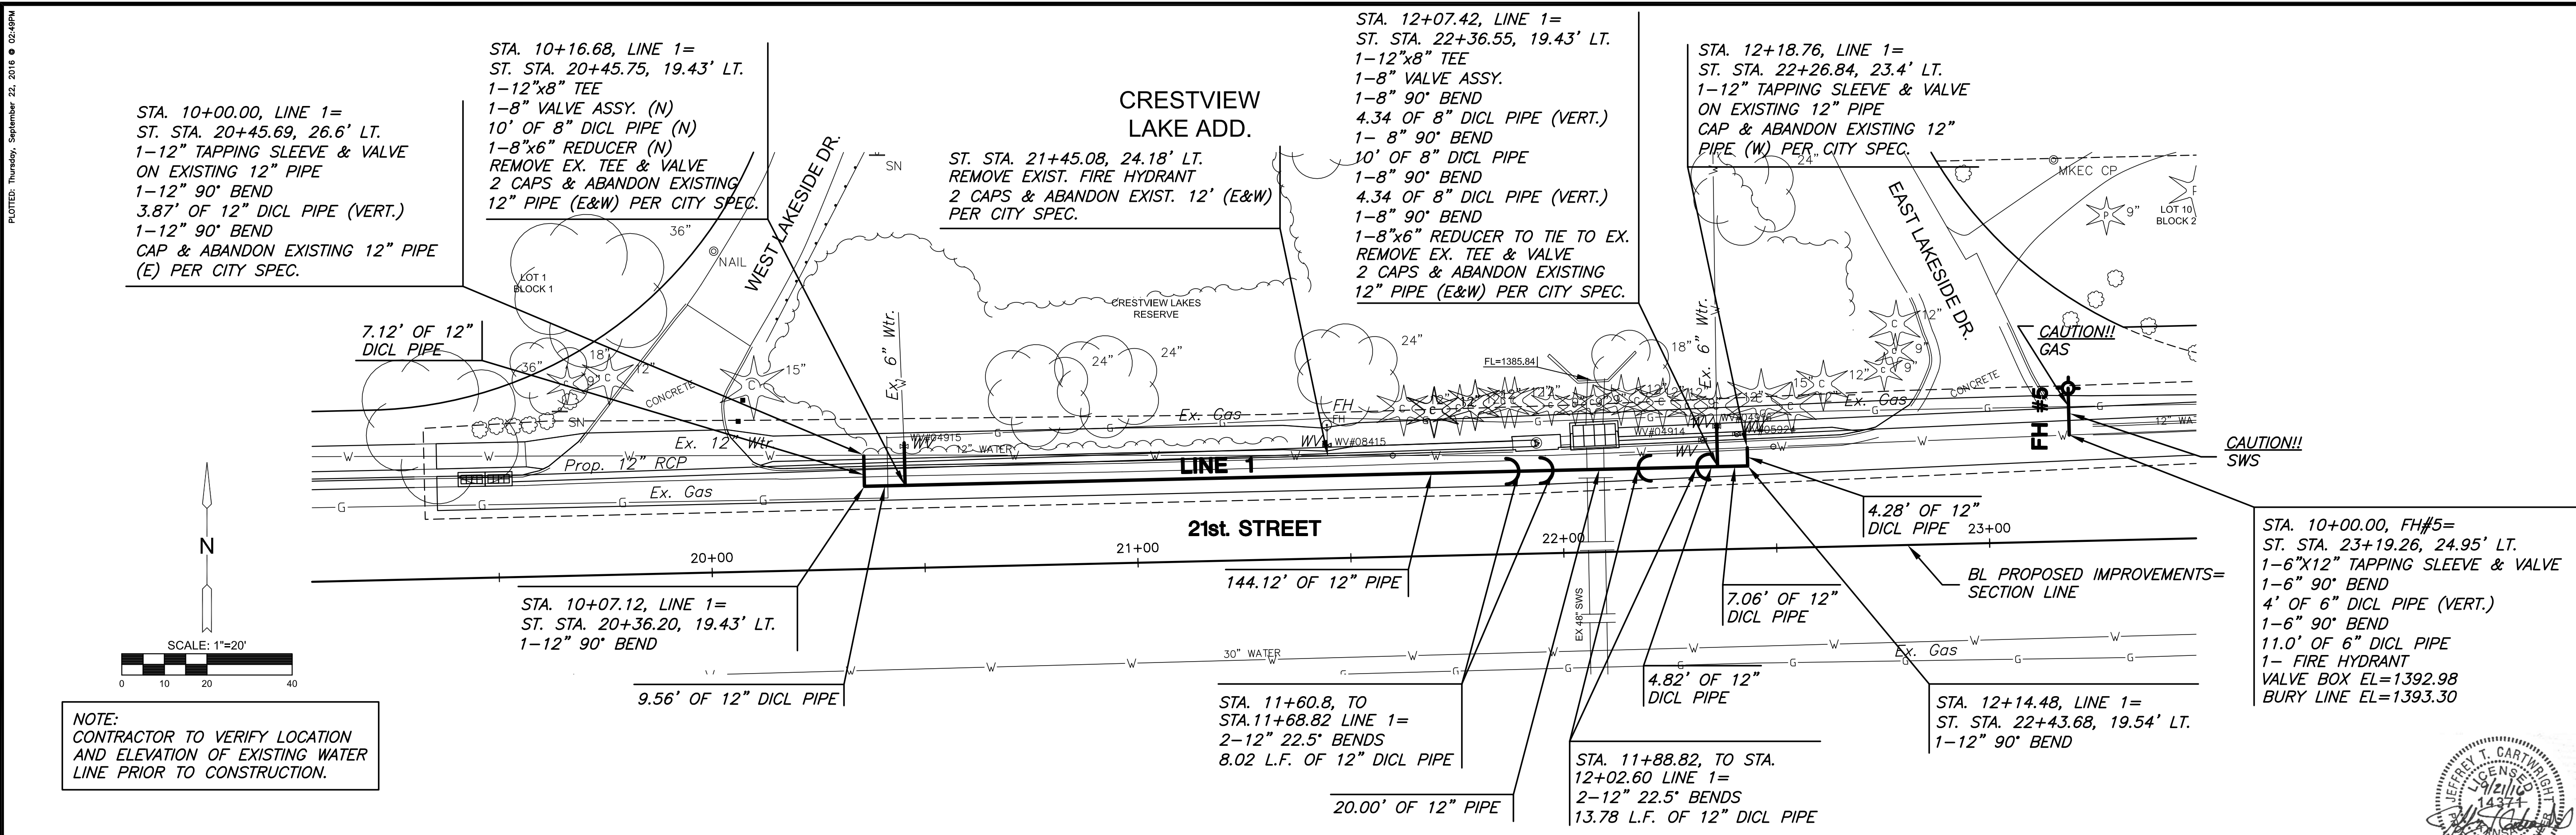

**PLAN LINE 1**

**PLAN FH# 5**

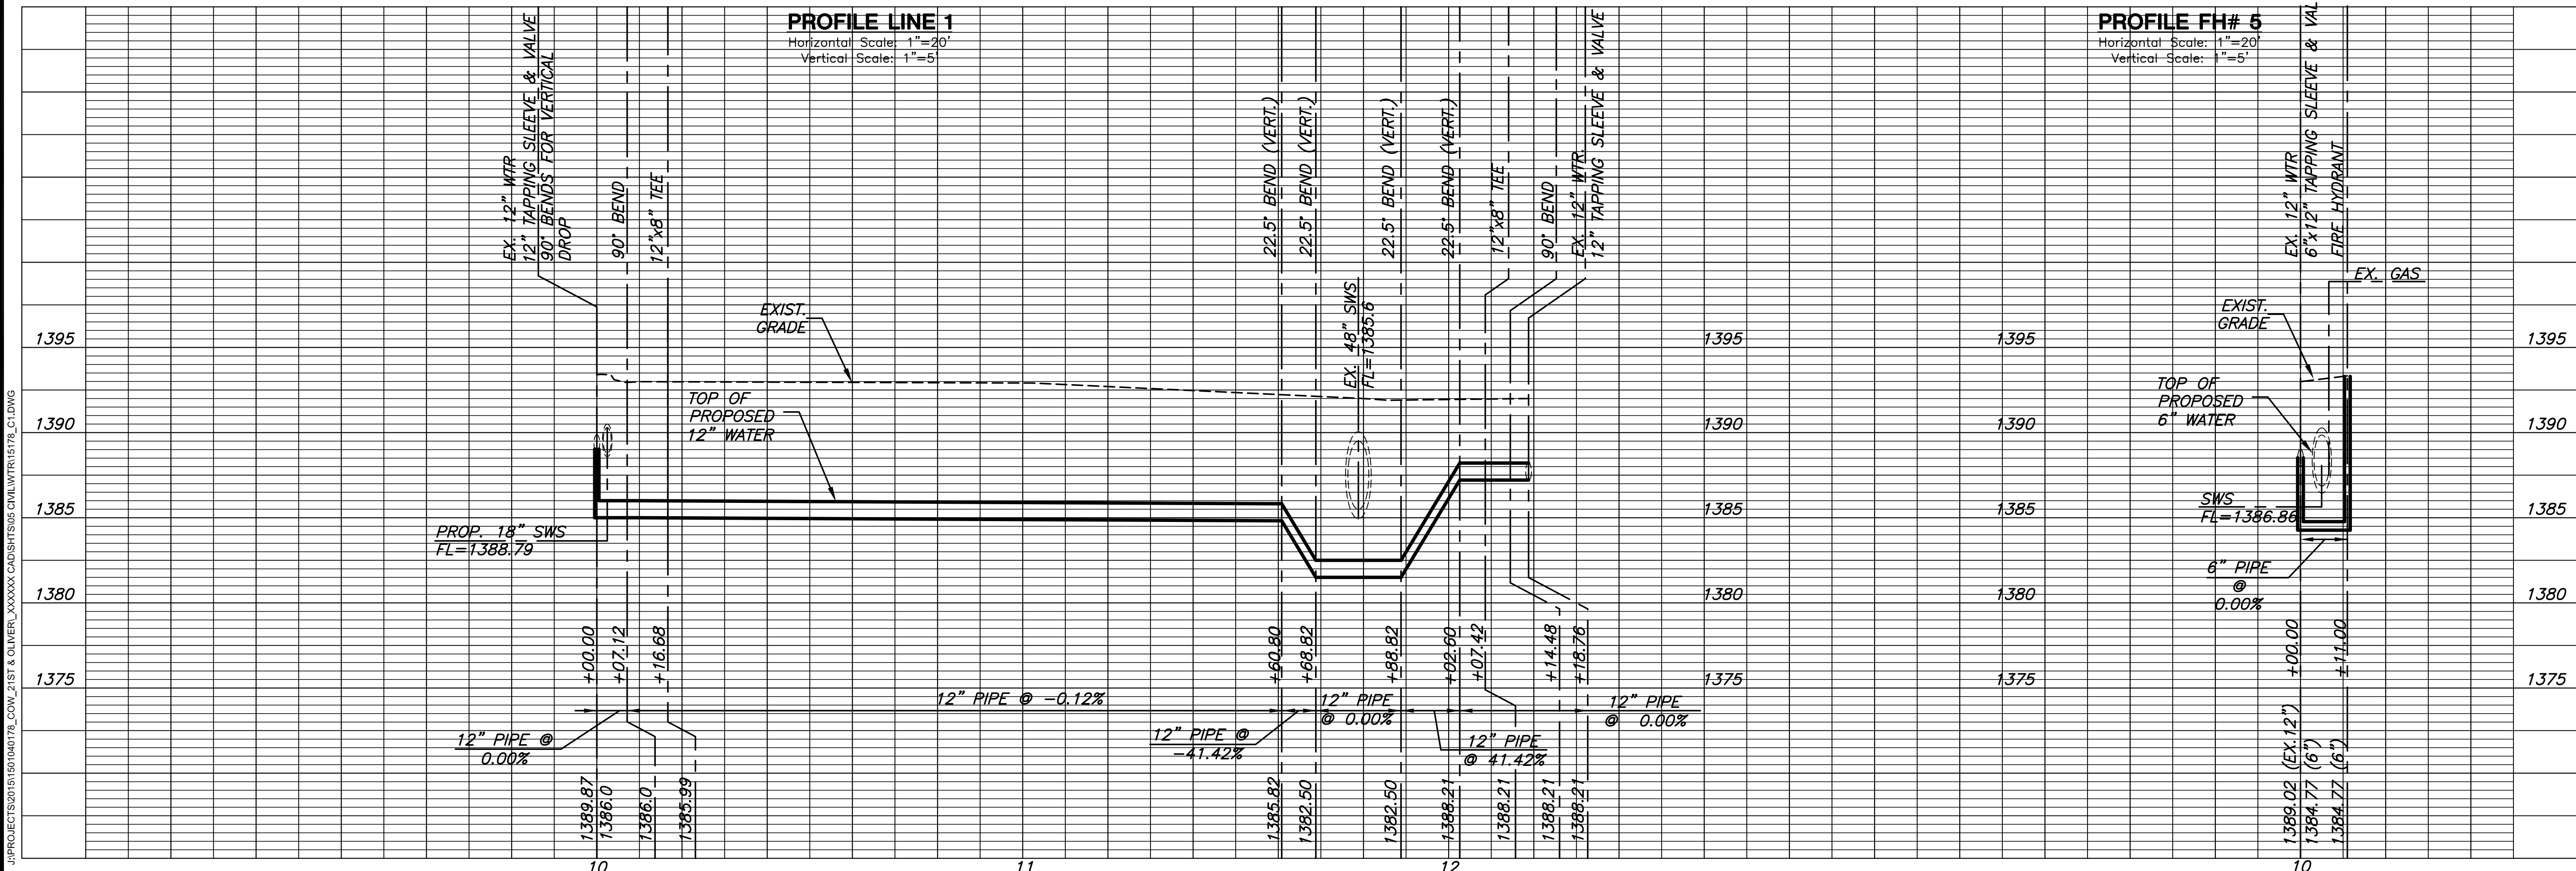

**PROFILE LINE 1**

**PROFILE FH# 5**

J:\PROJECTS\2016\190104078\_COW\_21ST & OLIVER\_XXXXX CAD\SHS\05 QVAL\WTR\15178\_C1.DWG

PLOT/DTD: Thursday, September 22, 2016 @ 02:49PM