

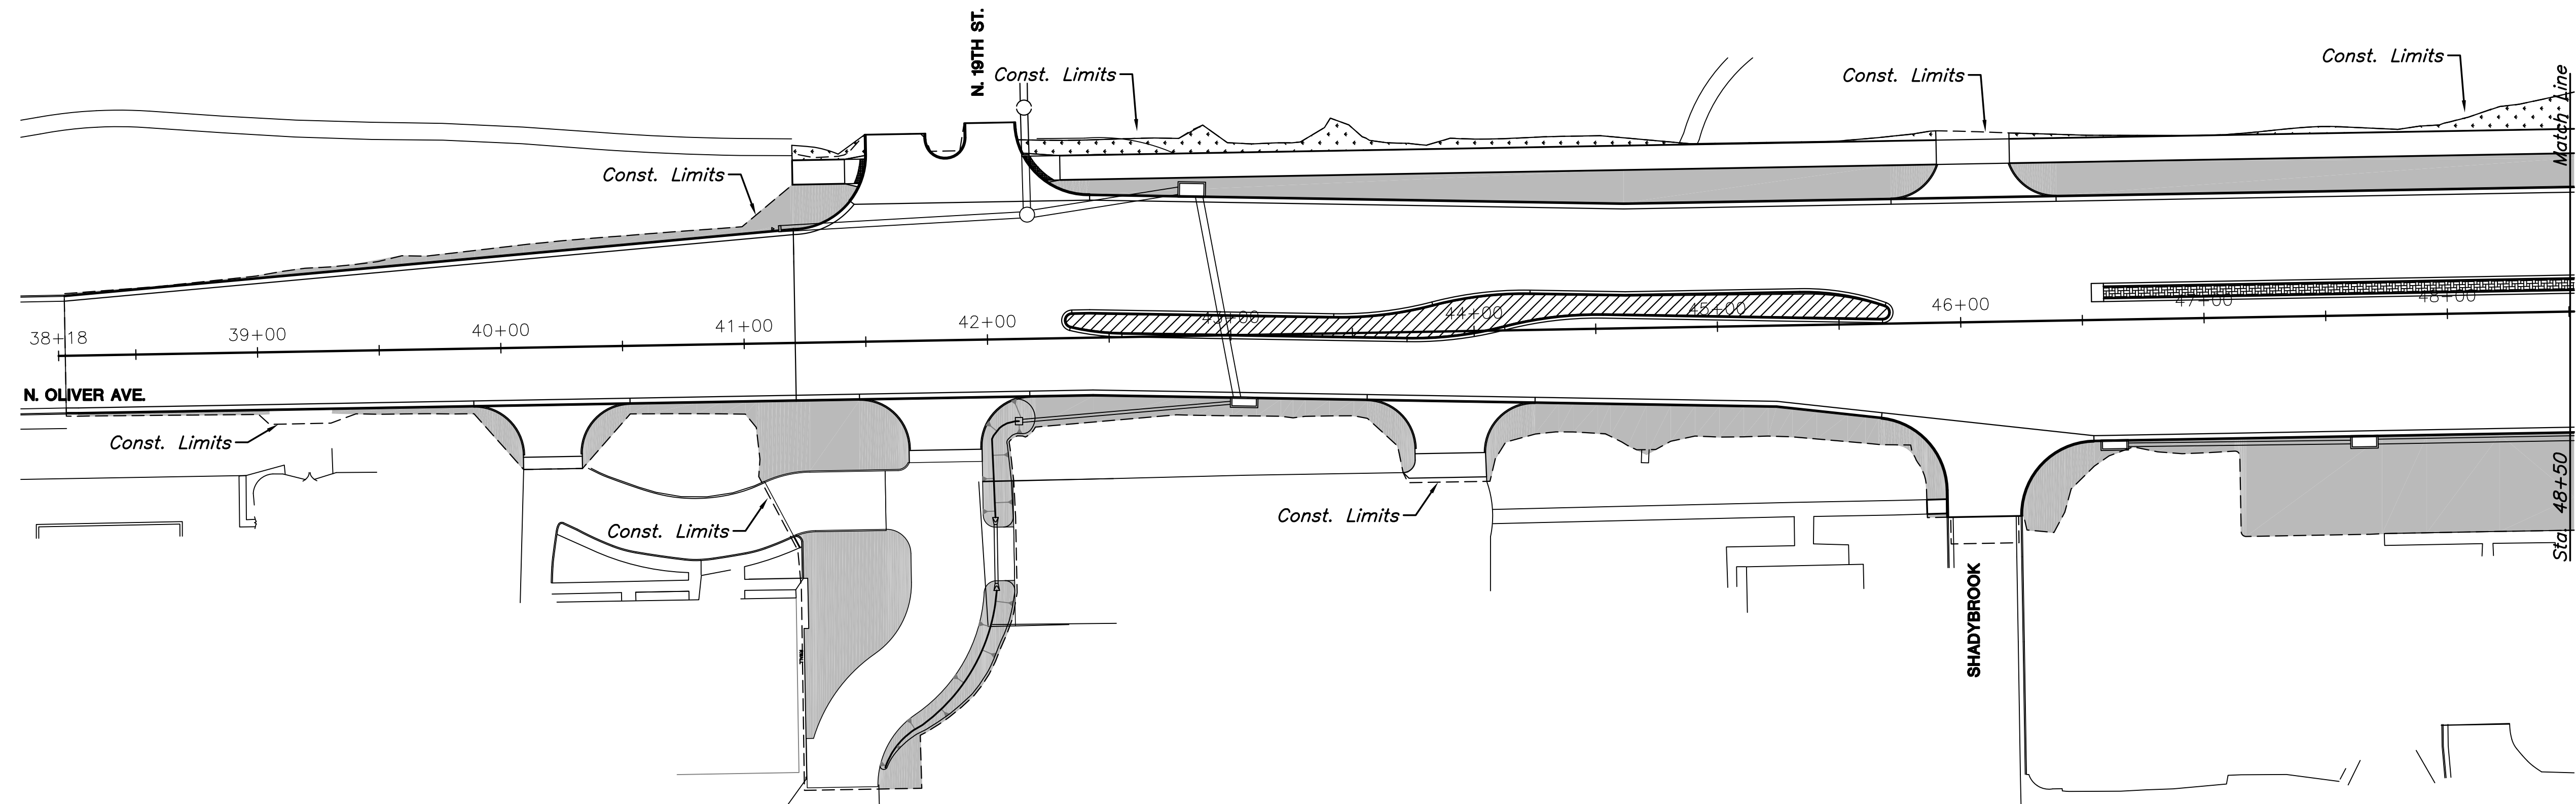


PLOTTED: Thursday, September 22, 2016 @ 03:45PM

J:\PROJECTS\2016\19104078_COW_21ST & OLIVER_XXXXXX CAD\SHS\65 CIVIL\ROAD IMPROV\15176R02.DWG

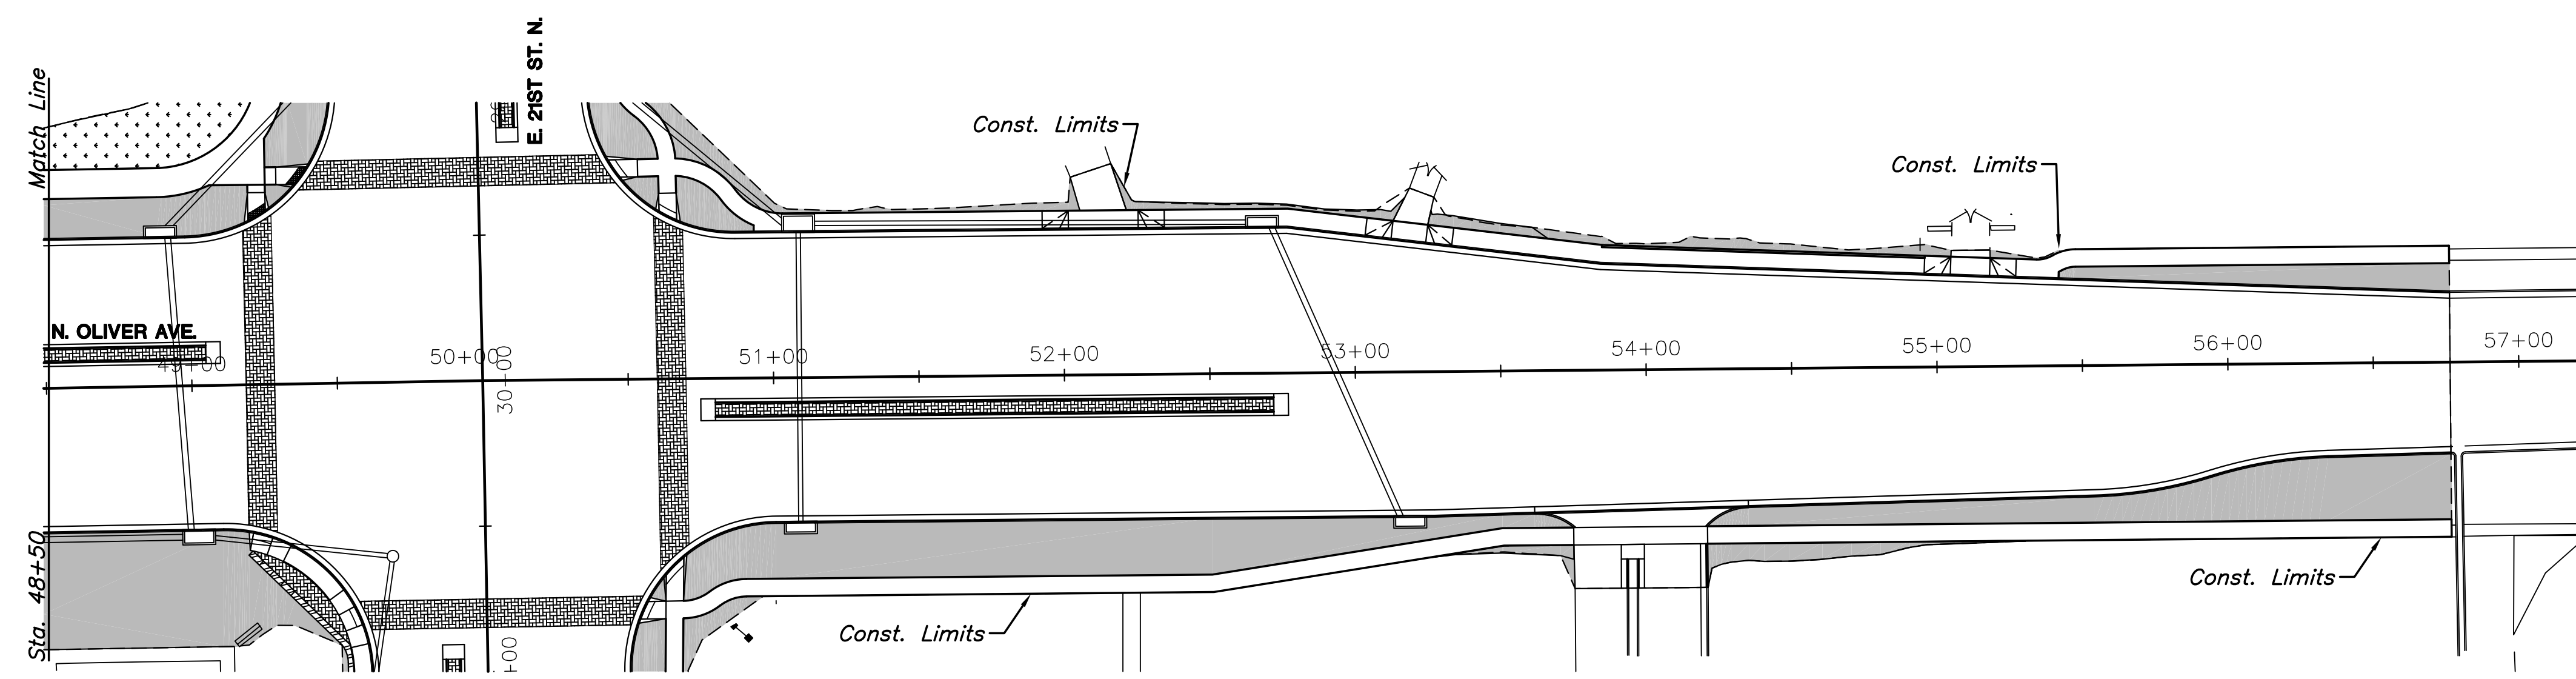

PLAN - N. OLIVER AVE.

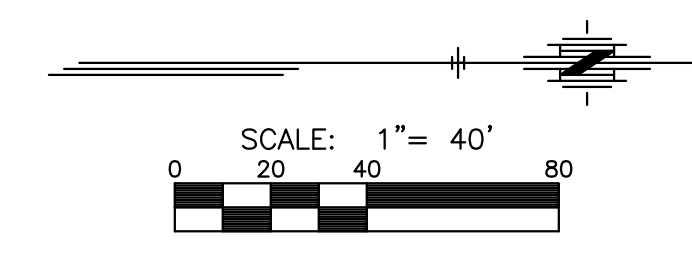

PLAN - N. OLIVER AVE.

NOTE:
TEMPORARY SEEDING IS ONLY NECESSARY IF CONTRACTOR HAS PERFORMED GRADING IN THESE AREAS AND WSU CONTRACTOR IS NOT EXPECTING TO RE-GRADE SAME AREAS WITHIN THE FOLLOWING MONTH. TEMPORARY SEED IS SUBSIDIARY TO "SITE RESTORATION."

LEGEND

	BUFFALO SOD
	TEMPORARY SEED AREAS
	SOD, MATCH EXISTING TYPE
	BRICK PAVERS
	RETAINING WALL



STREET IMPROVEMENTS FOR
21ST & OLIVER INTERSECTION
WICHITA, KANSAS

©2016 MKEC Engineering All Rights Reserved www.mkec.com
These drawings and their contents, including, but not limited to, all concepts, designs, & ideas are the exclusive property of MKEC Engineering (MKEC), and may not be used or reproduced in any way without the express consent of MKEC.

ROADSIDE IMPROVEMENT

PROJECT NO.	472-85213		
DATE	SEPT. 2016		
SCALE	AS SHOWN		
DESIGNED	DRAWN	CHECKED	
LES	LES	JRA	
#	NO.	REVISION	DATE