



PLAN - N. OLIVER AVE.

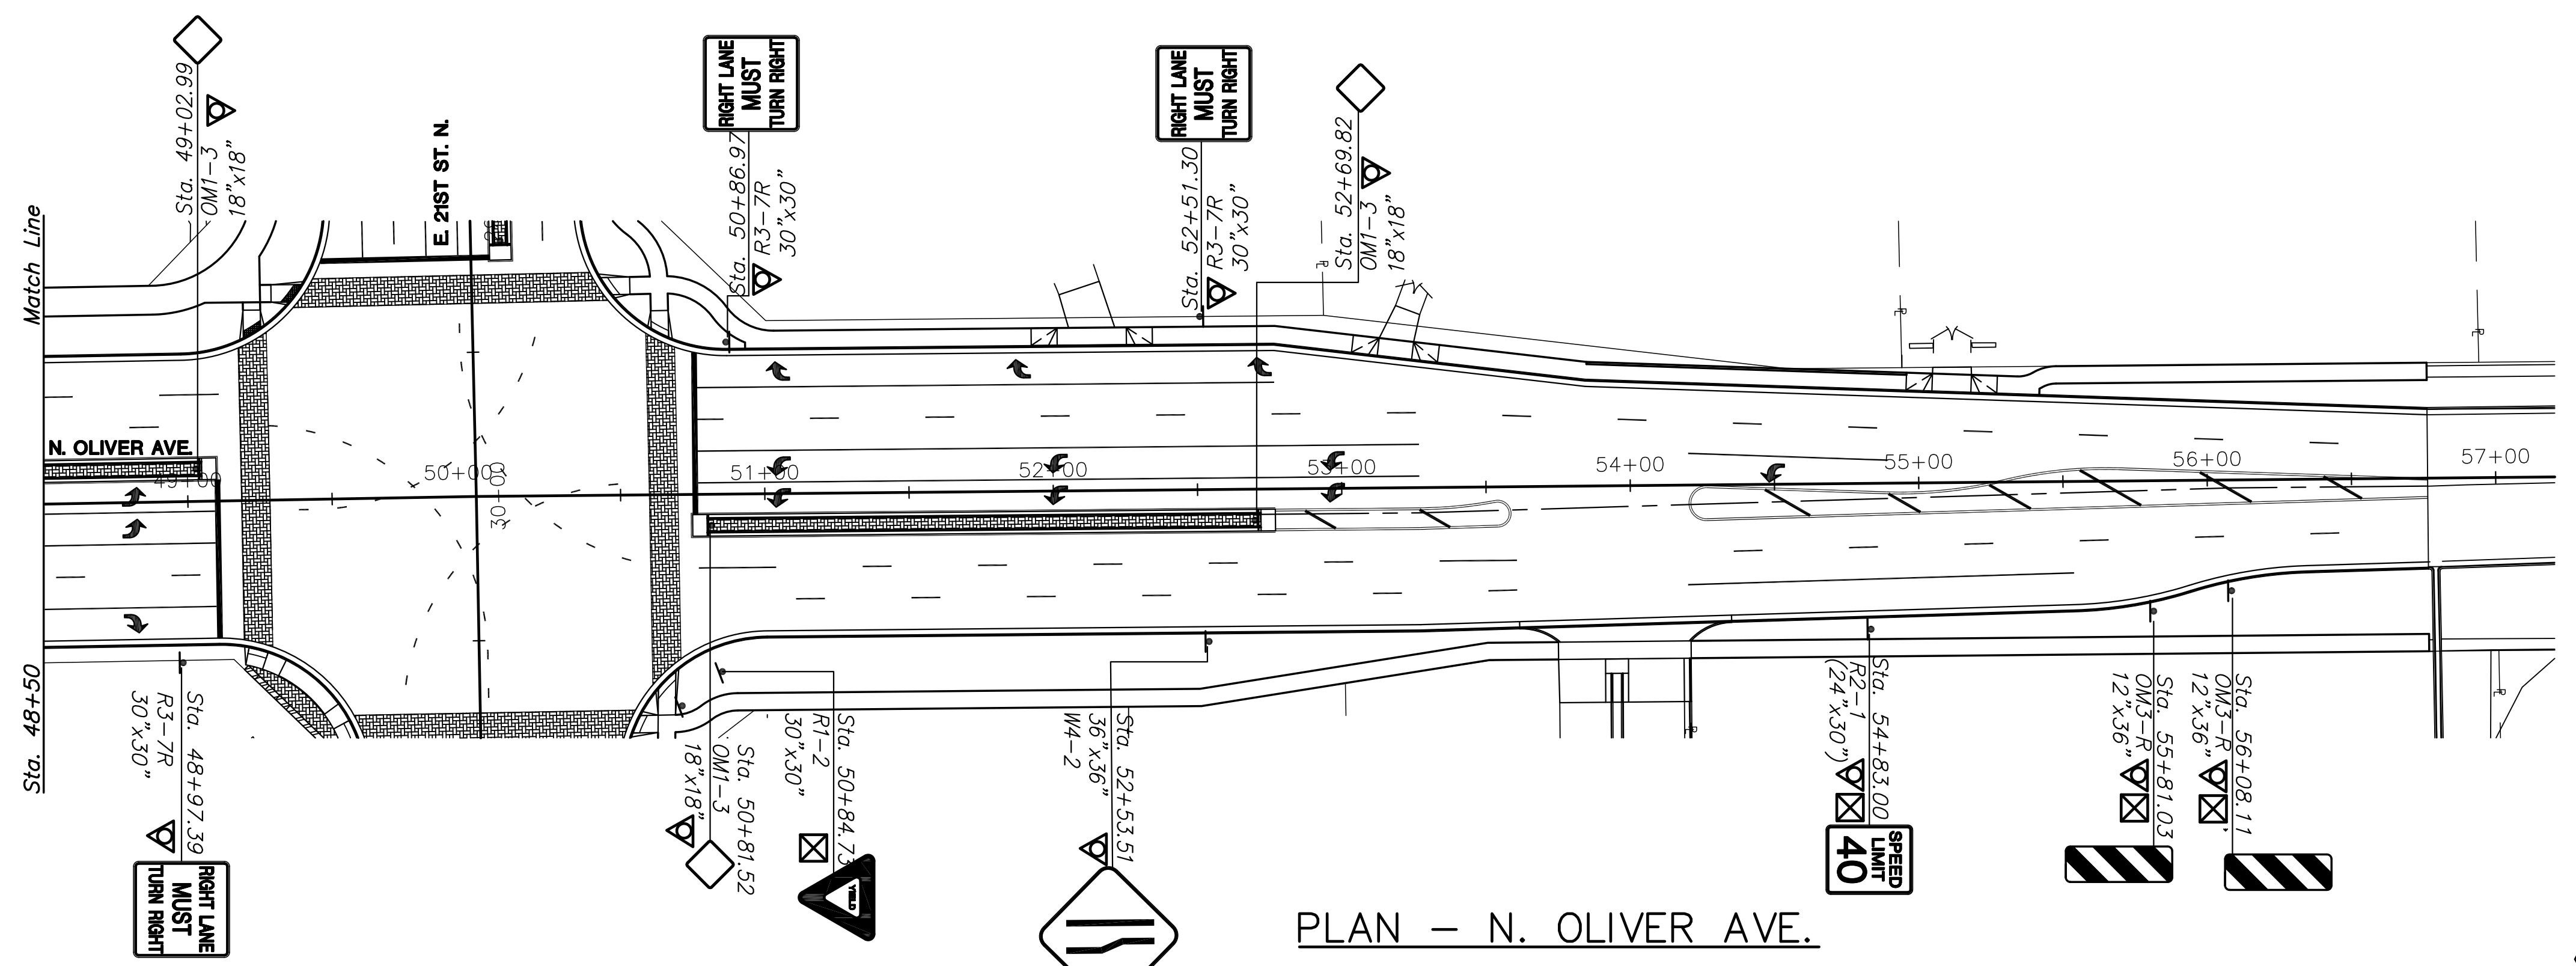

PLAN - N. OLIVER AVE.

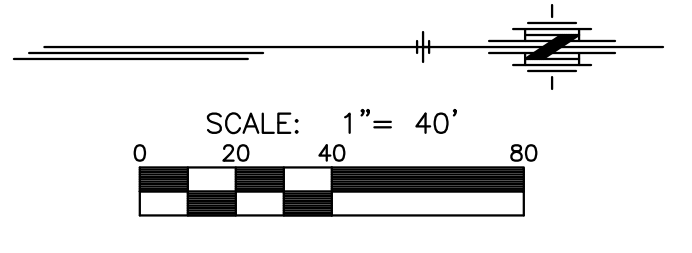

SIGNING LEGEND

- Sign not part of project
- ▽ Install new sign and post
- ⊗ Remove sign, post, & return to owner
- Remove existing sign, post, footing & reinstall at specified location
- ⊕ Street Name Sign
- Traffic Sign

STREET IMPROVEMENTS FOR
21ST & OLIVER INTERSECTION
WICHITA, KANSAS

©2016 MKEC Engineering All Rights Reserved www.mkec.com
These drawings and their contents, including, but not limited to, all concepts, designs, & ideas are the exclusive property of MKEC Engineering (MKEC), and may not be used or reproduced in any way without the express consent of MKEC.

TRAFFIC SIGNING PLAN

PROJECT NO.	472-85213	
DATE	SEPT. 2016	
SCALE	AS SHOWN	
DESIGNED	DRAWN	CHECKED
JRA	LES	JRA
#	---	###/###/##
NO.	REVISION	DATE