

STREET IMPROVEMENTS FOR
21ST & OLIVER INTERSECTION
WICHITA, KANSAS

©2016
MKEC Engineering
All Rights Reserved
www.mkec.com
These drawings and their contents, including, but not limited to, all concepts, designs, & lists are the exclusive property of MKEC Engineering (MKEC), and may not be used or reproduced in any way without the express consent of MKEC.

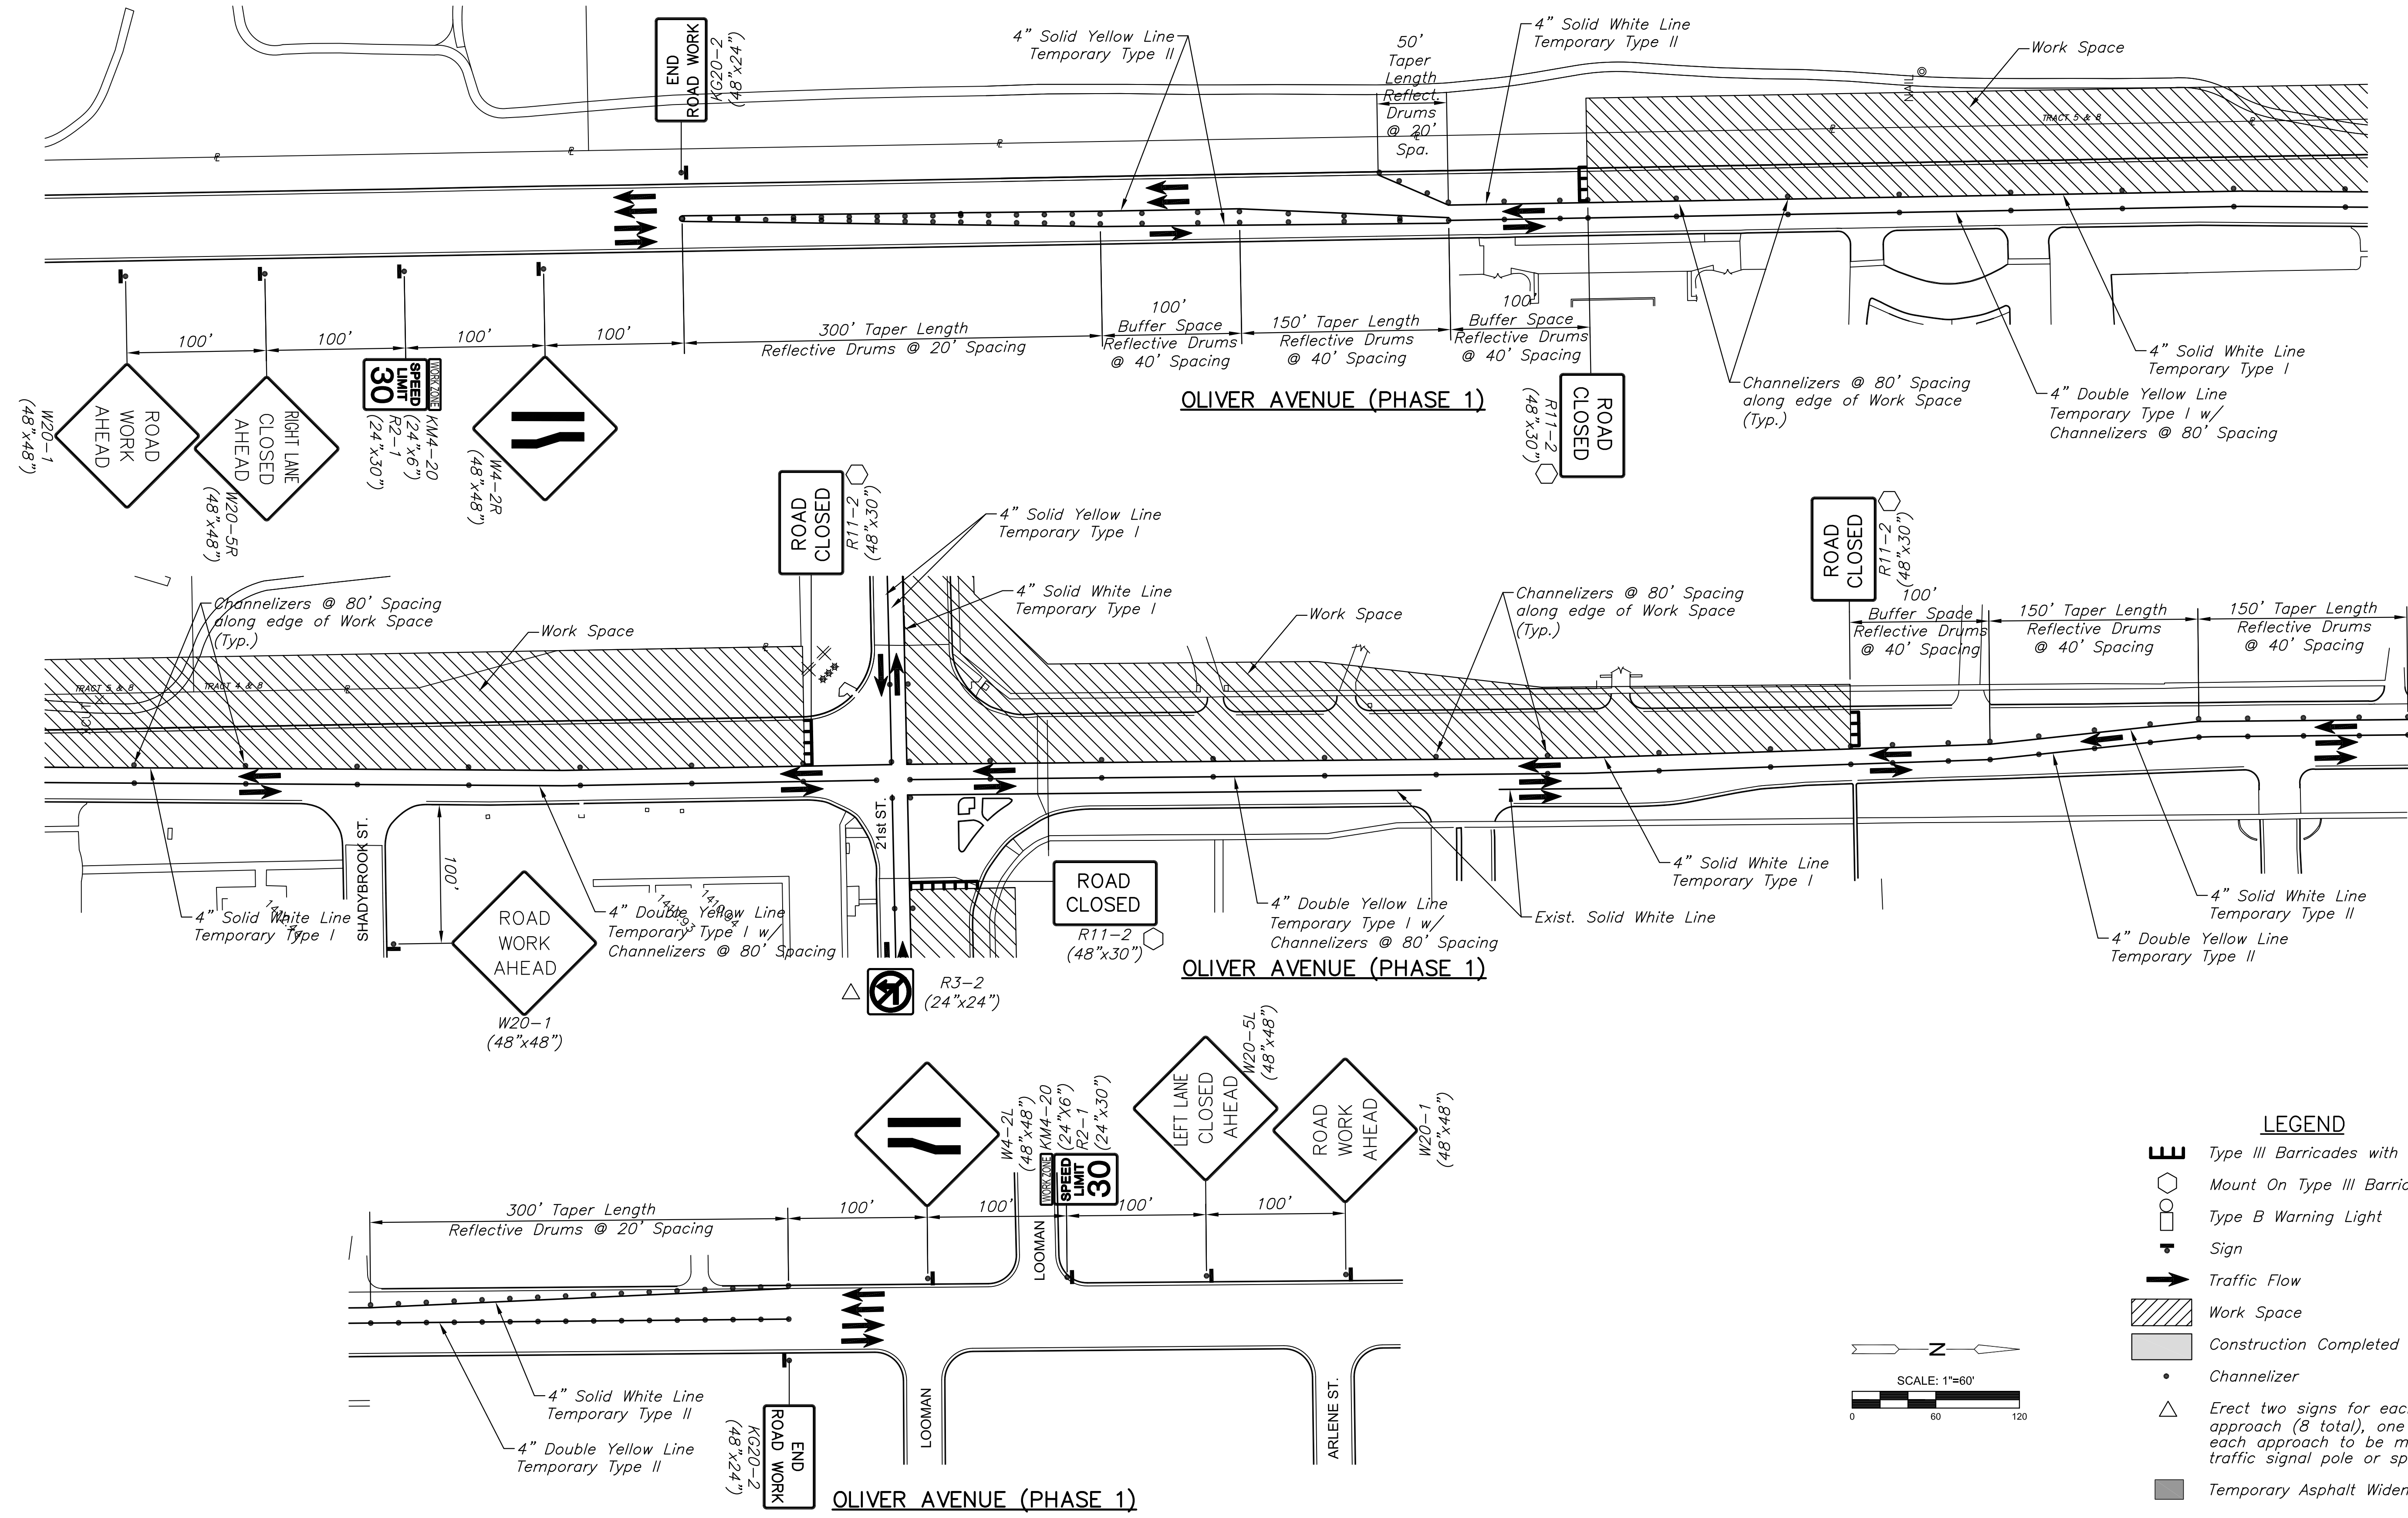
**TRAFFIC CONTROL
PHASE 1 - OLIVER AVENUE**

PROJECT NO.	472-85213	
DATE	SEPT. 2016	
SCALE	1"=60'	
DESIGNED	DRAWN	CHECKED
JRA	WNJ	JRA



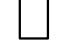

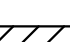
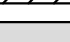




NO.	REVISION	DATE

SHEET NO.
89 OF 125

J:\PROJECTS\2016\16104078_COW_21ST & OLIVER_XXXXXX CAD\SHITS\05 CIVIL\TRAFFIC\151787C PLAN PHASE 1-OLIVER.DWG
 PLOTTED: Thursday, September 22, 2016 @ 02:37PM



LEGEND

-  Type III Barricades with lights
-  Mount On Type III Barricade
-  Type B Warning Light
-  Sign
-  Traffic Flow
-  Work Space
-  Construction Completed
-  Channelizer
-  Erect two signs for each approach (8 total), one sign on each approach to be mounted on traffic signal pole or span wire.
-  Temporary Asphalt Widening

