



J:\PROJECTS\2016\150104078_COW_21ST & OLIVER_XXXXXX CAD\SHS\05 CIVIL\TRAFFIC\151787C PLAN PHASE 4-21ST.DWG
 PLOTTED: Thursday, September 22, 2016 @ 03:05PM

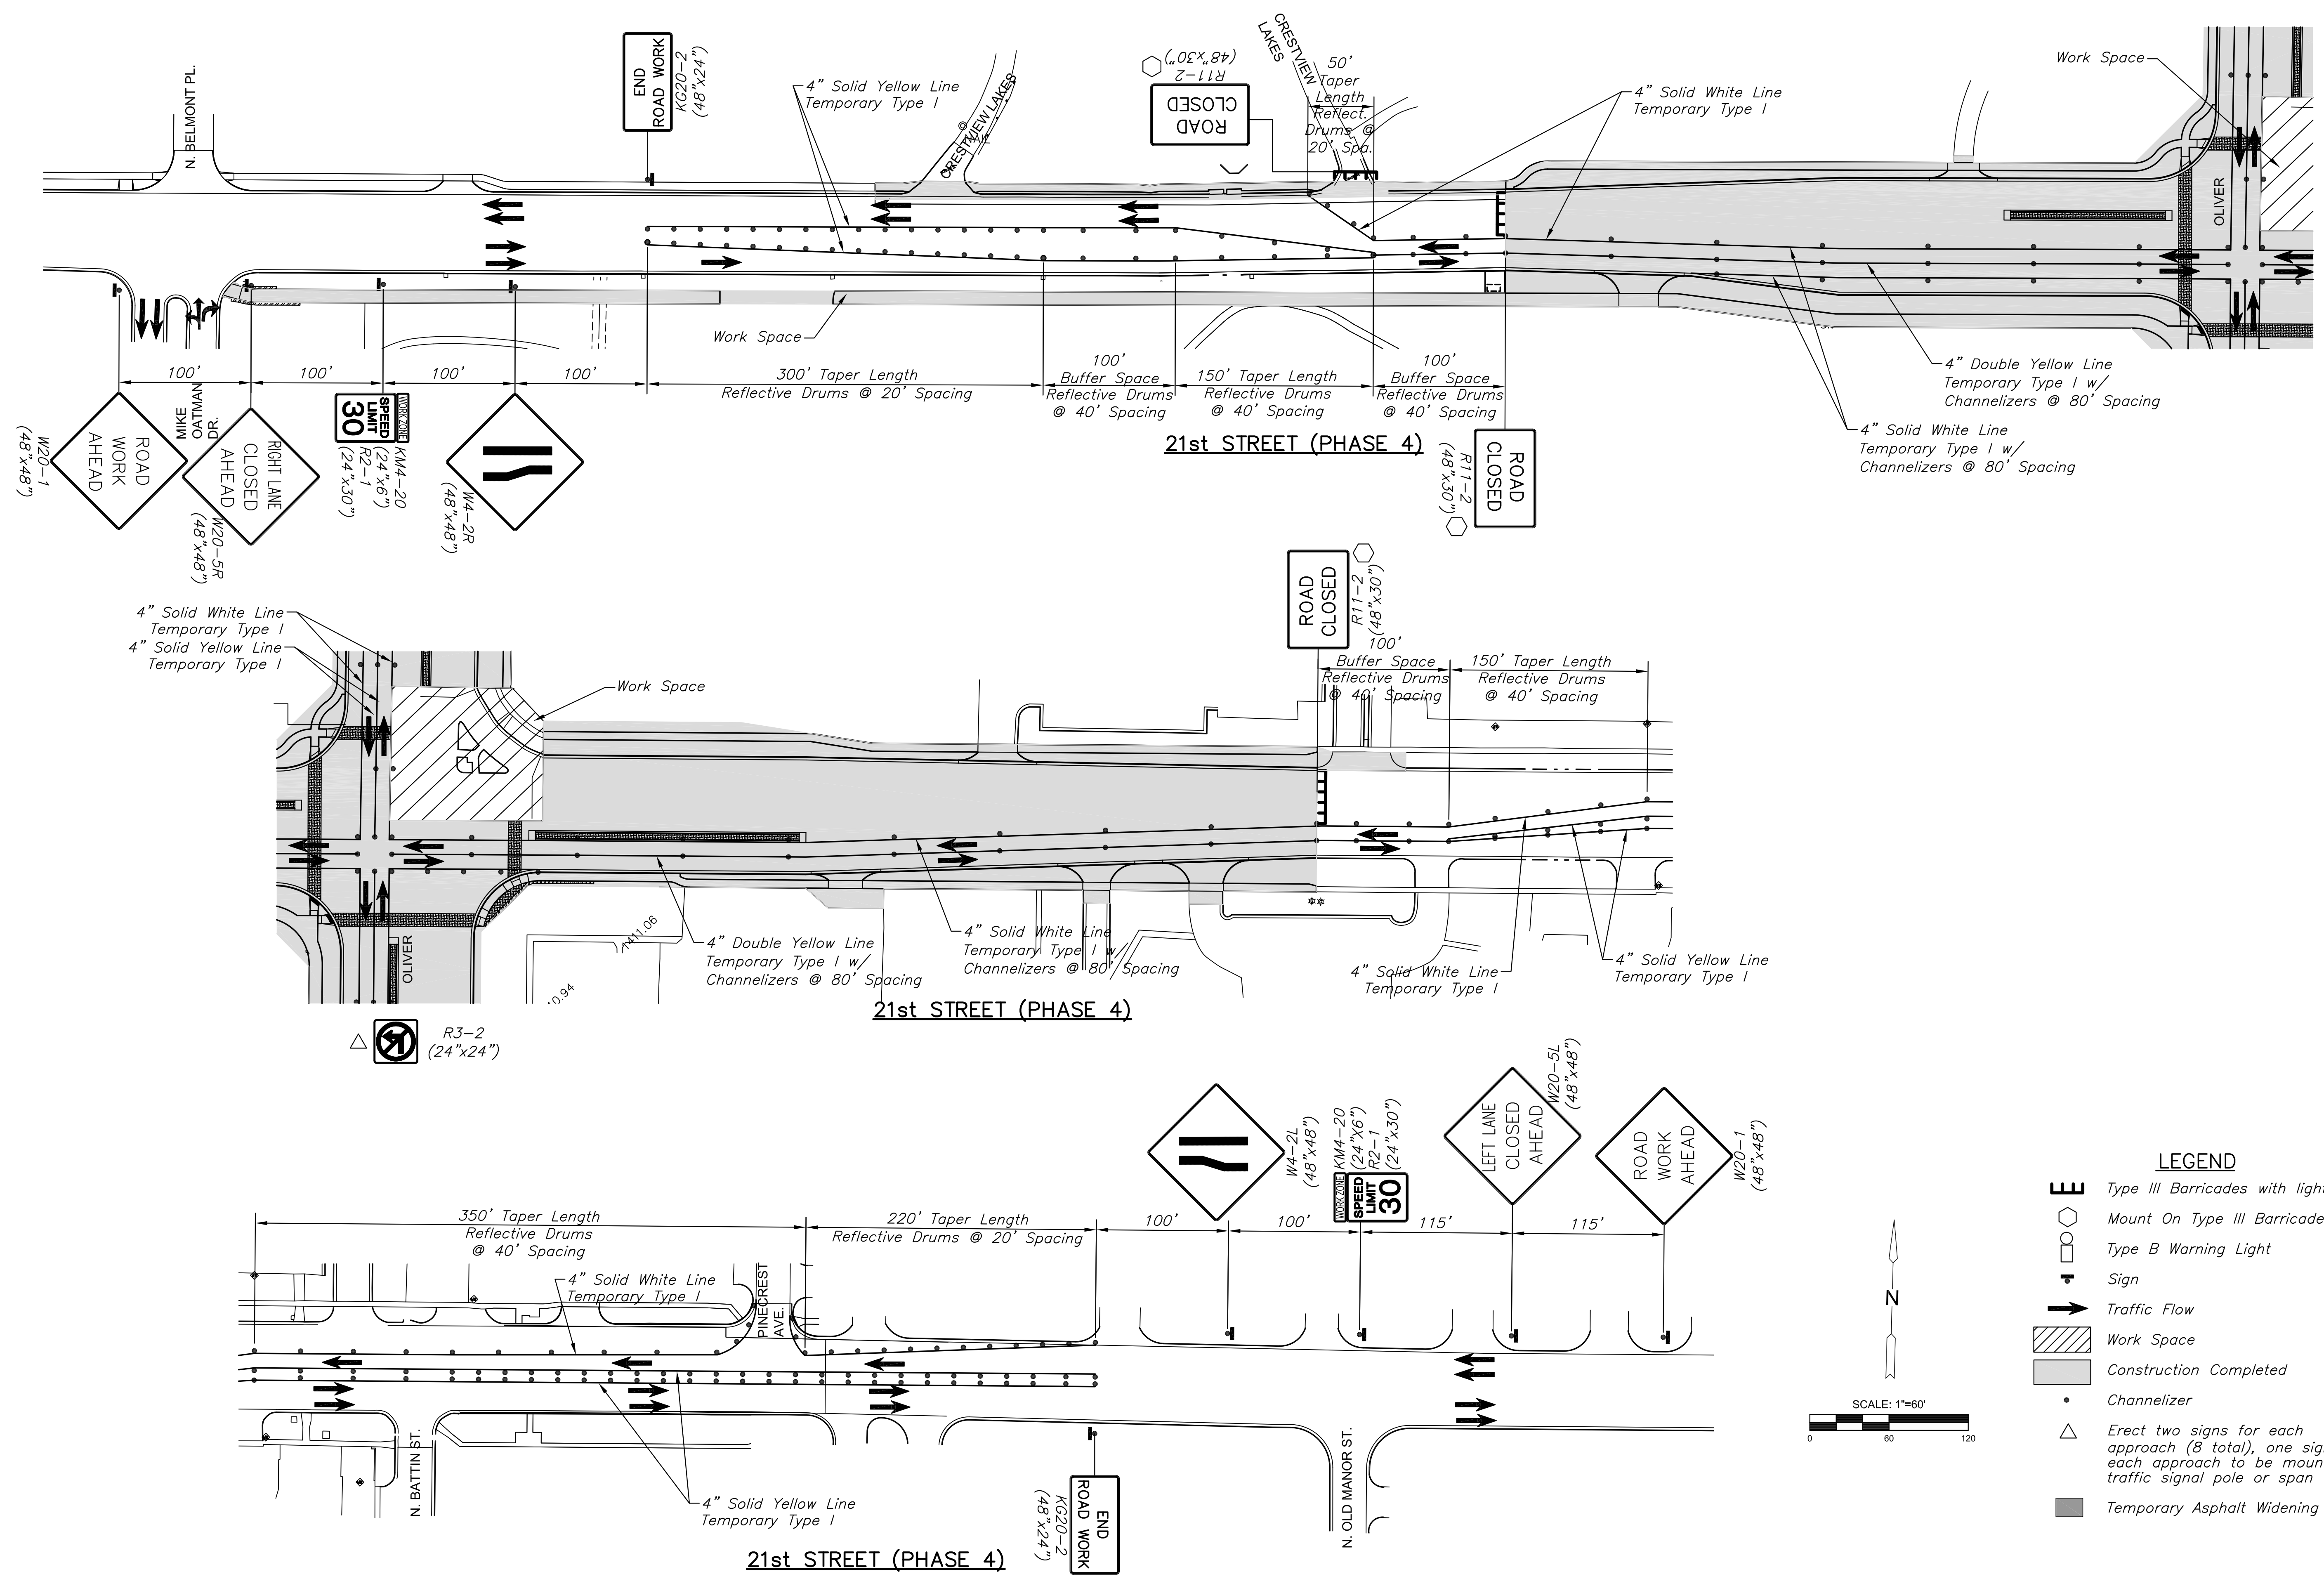

LEGEND

- Type III Barricades with lights
- Mount On Type III Barricade
- Type B Warning Light
- Sign
- Traffic Flow
- Work Space
- Construction Completed
- Channelizer
- Erect two signs for each approach (8 total), one sign on each approach to be mounted on traffic signal pole or span wire.
- Temporary Asphalt Widening

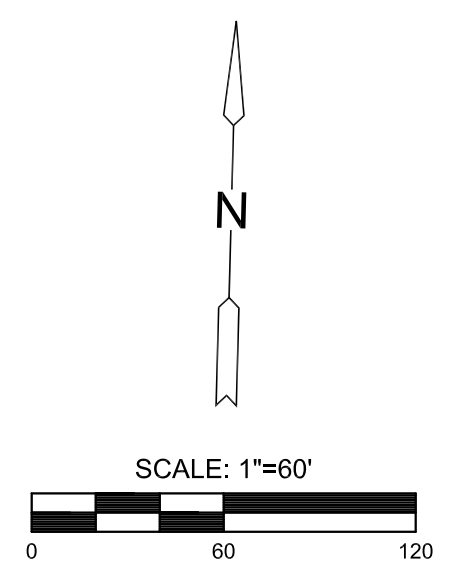

STREET IMPROVEMENTS FOR
21ST & OLIVER INTERSECTION
 WICHITA, KANSAS

©2016 MKEC Engineering All Rights Reserved
 www.mkec.com
 These drawings and their contents, including, but not limited to, all concepts, designs, & ideas are the exclusive property of MKEC Engineering (MKEC), and may not be used or reproduced in any way without the express consent of MKEC.

**TRAFFIC CONTROL
 PHASE 4 - 21ST
 STREET**

PROJECT NO.	472-85213	
DATE	SEPT. 2016	
SCALE	1"=60'	
DESIGNED	DRAWN	CHECKED
JRA	WNJ	JRA
NO.	REVISION	DATE