


J:\PROJECTS\2016\150104078_COW_21ST & OLIVER_XXXXXX CAD\SHS\505 CIVIL\TRAFFIC\151787C PLAN PHASE 4-OLIVER.DWG
 PLOTTED: Thursday, September 22, 2016 @ 03:10PM

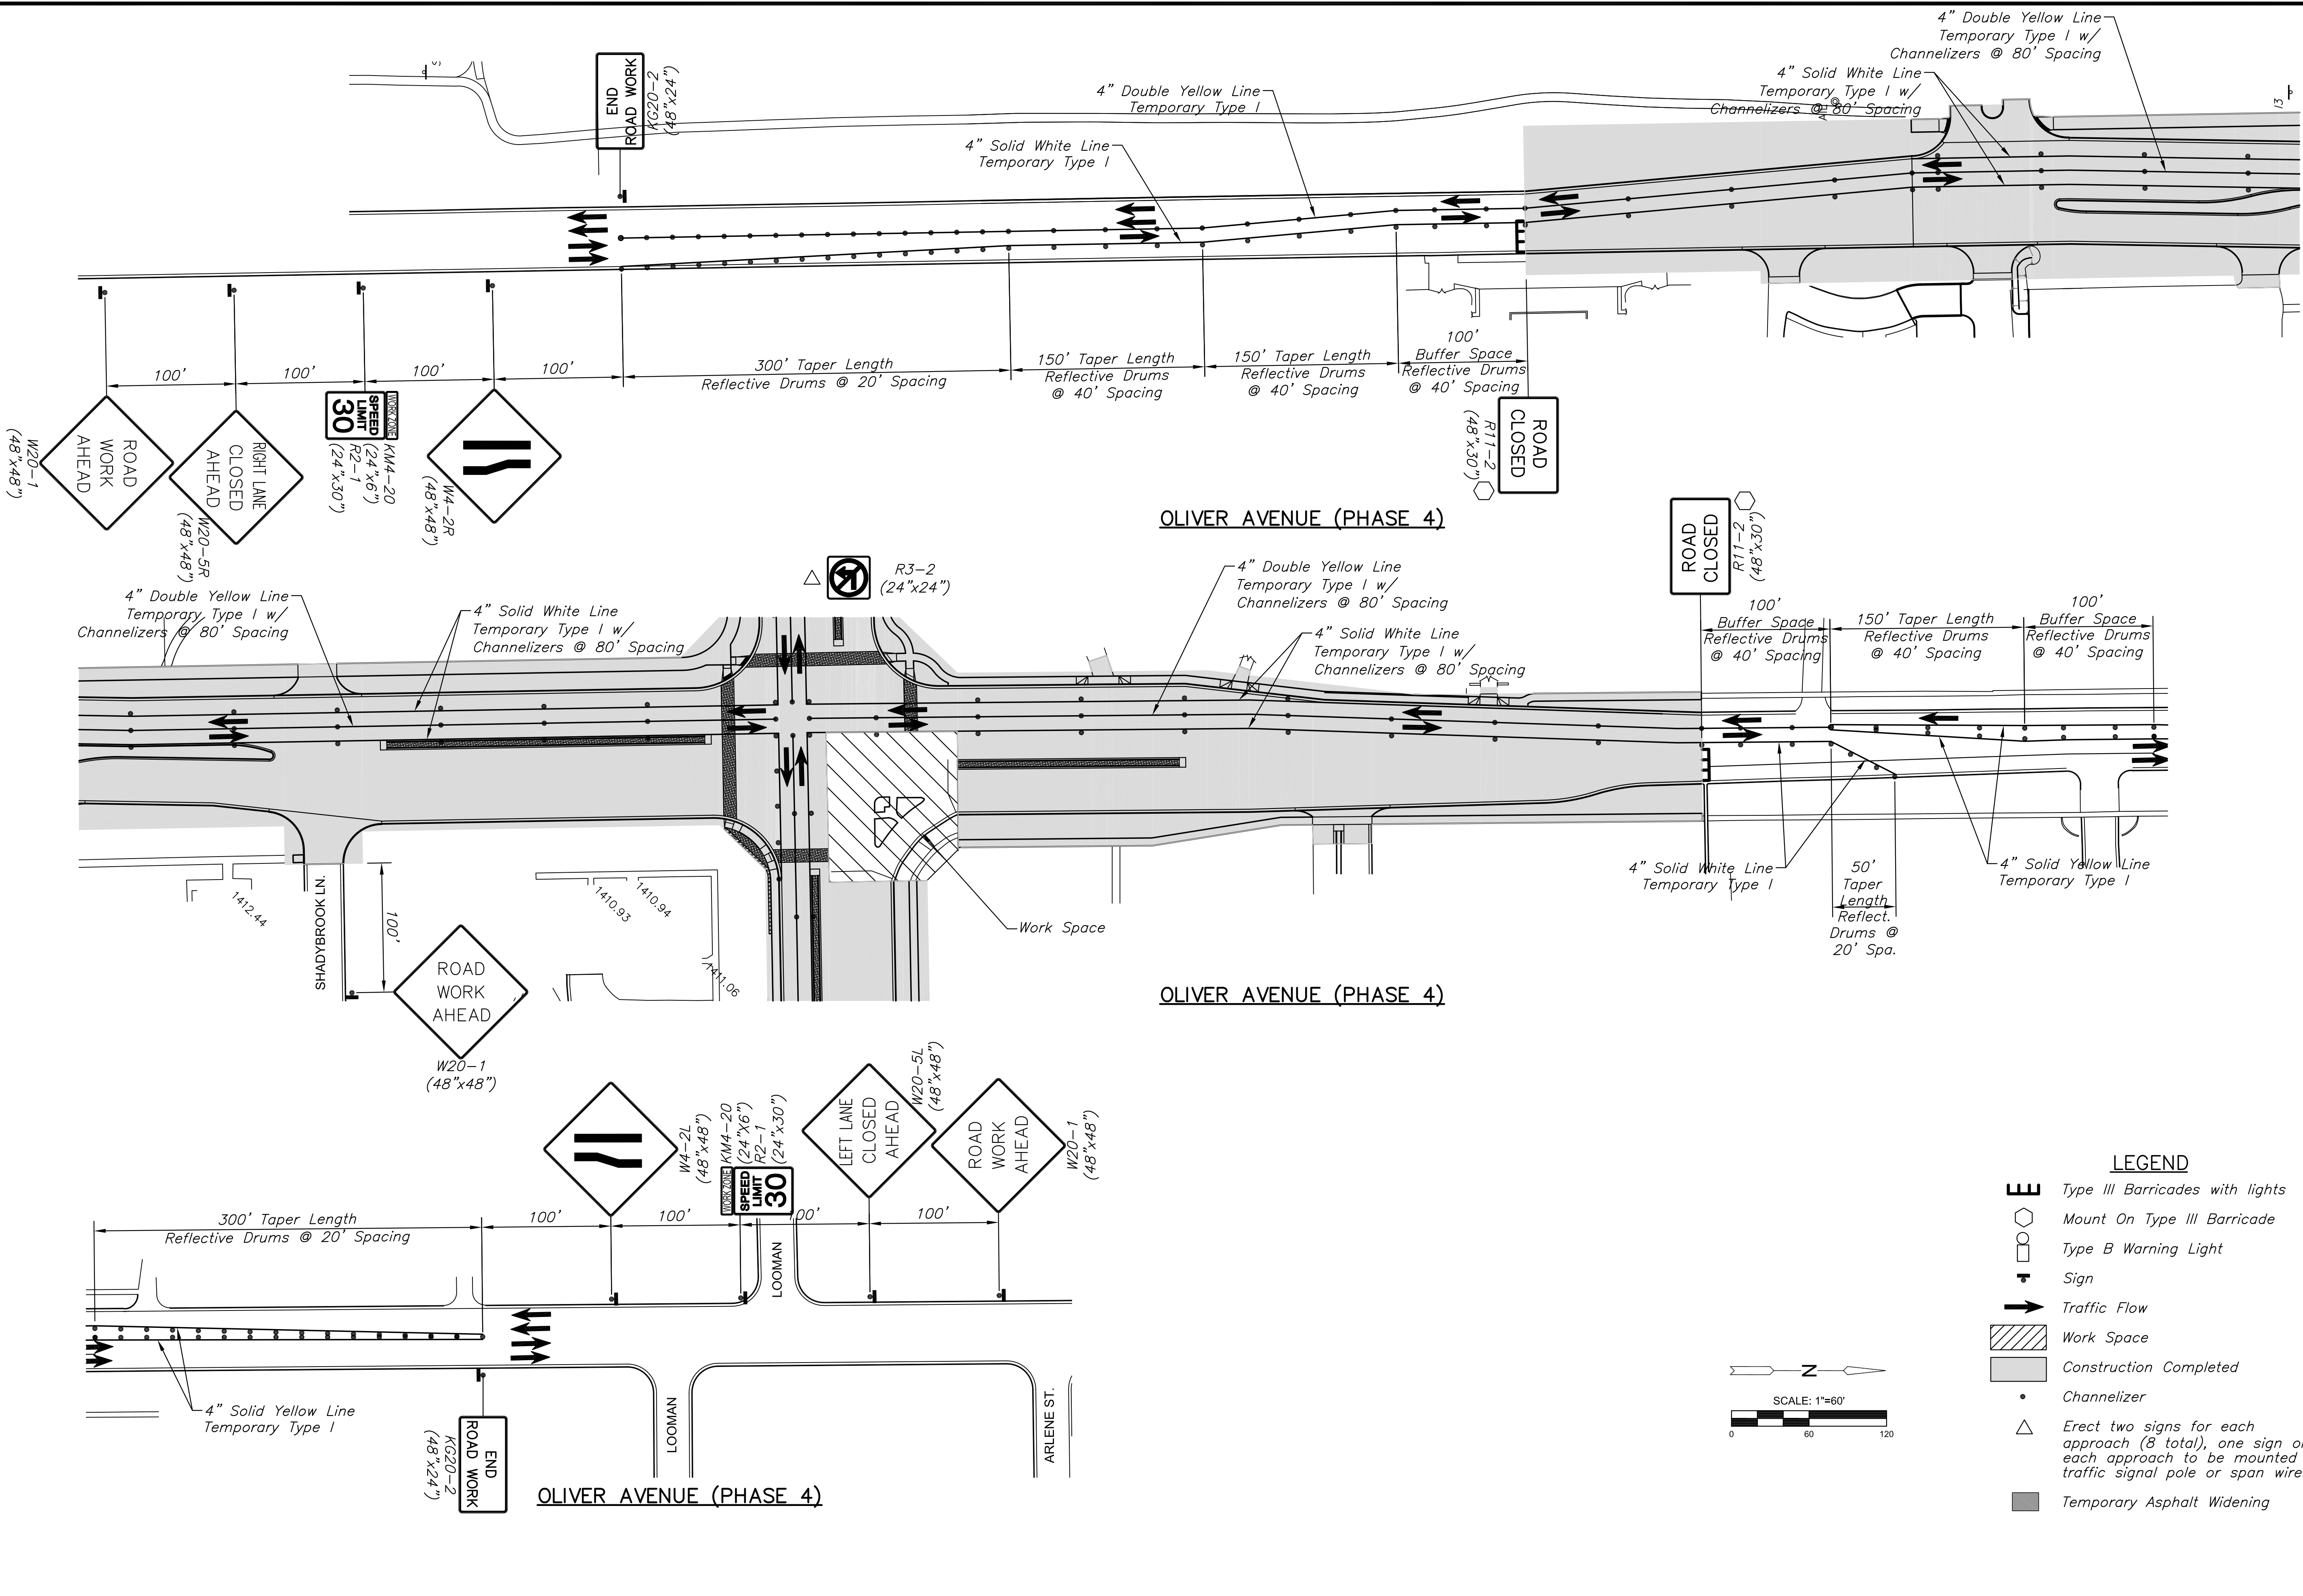

STREET IMPROVEMENTS FOR
21ST & OLIVER INTERSECTION
 WICHITA, KANSAS

©2016
 MKEC Engineering
 All Rights Reserved
 www.mkec.com
 These drawings and their contents, including, but not limited to, all concepts, designs, & ideas are the exclusive property of MKEC Engineering (MKEC), and may not be used or reproduced in any way without the express consent of MKEC.

**TRAFFIC CONTROL
 PHASE 4 - OLIVER AVENUE**

PROJECT NO.	472-85213	
DATE	SEPT. 2016	
SCALE	1"=60'	
DESIGNED	DRAWN	CHECKED
JRA	WNJ	JRA

NO.	REVISION	DATE