


PLOTTED: Thursday, September 22, 2016 @ 02:27PM

J:\PROJECTS\2016\1501040178_COW_21ST & OLIVER_XXXXX.CAD\SHS\05_CIVIL\GRD\151786001.DWG

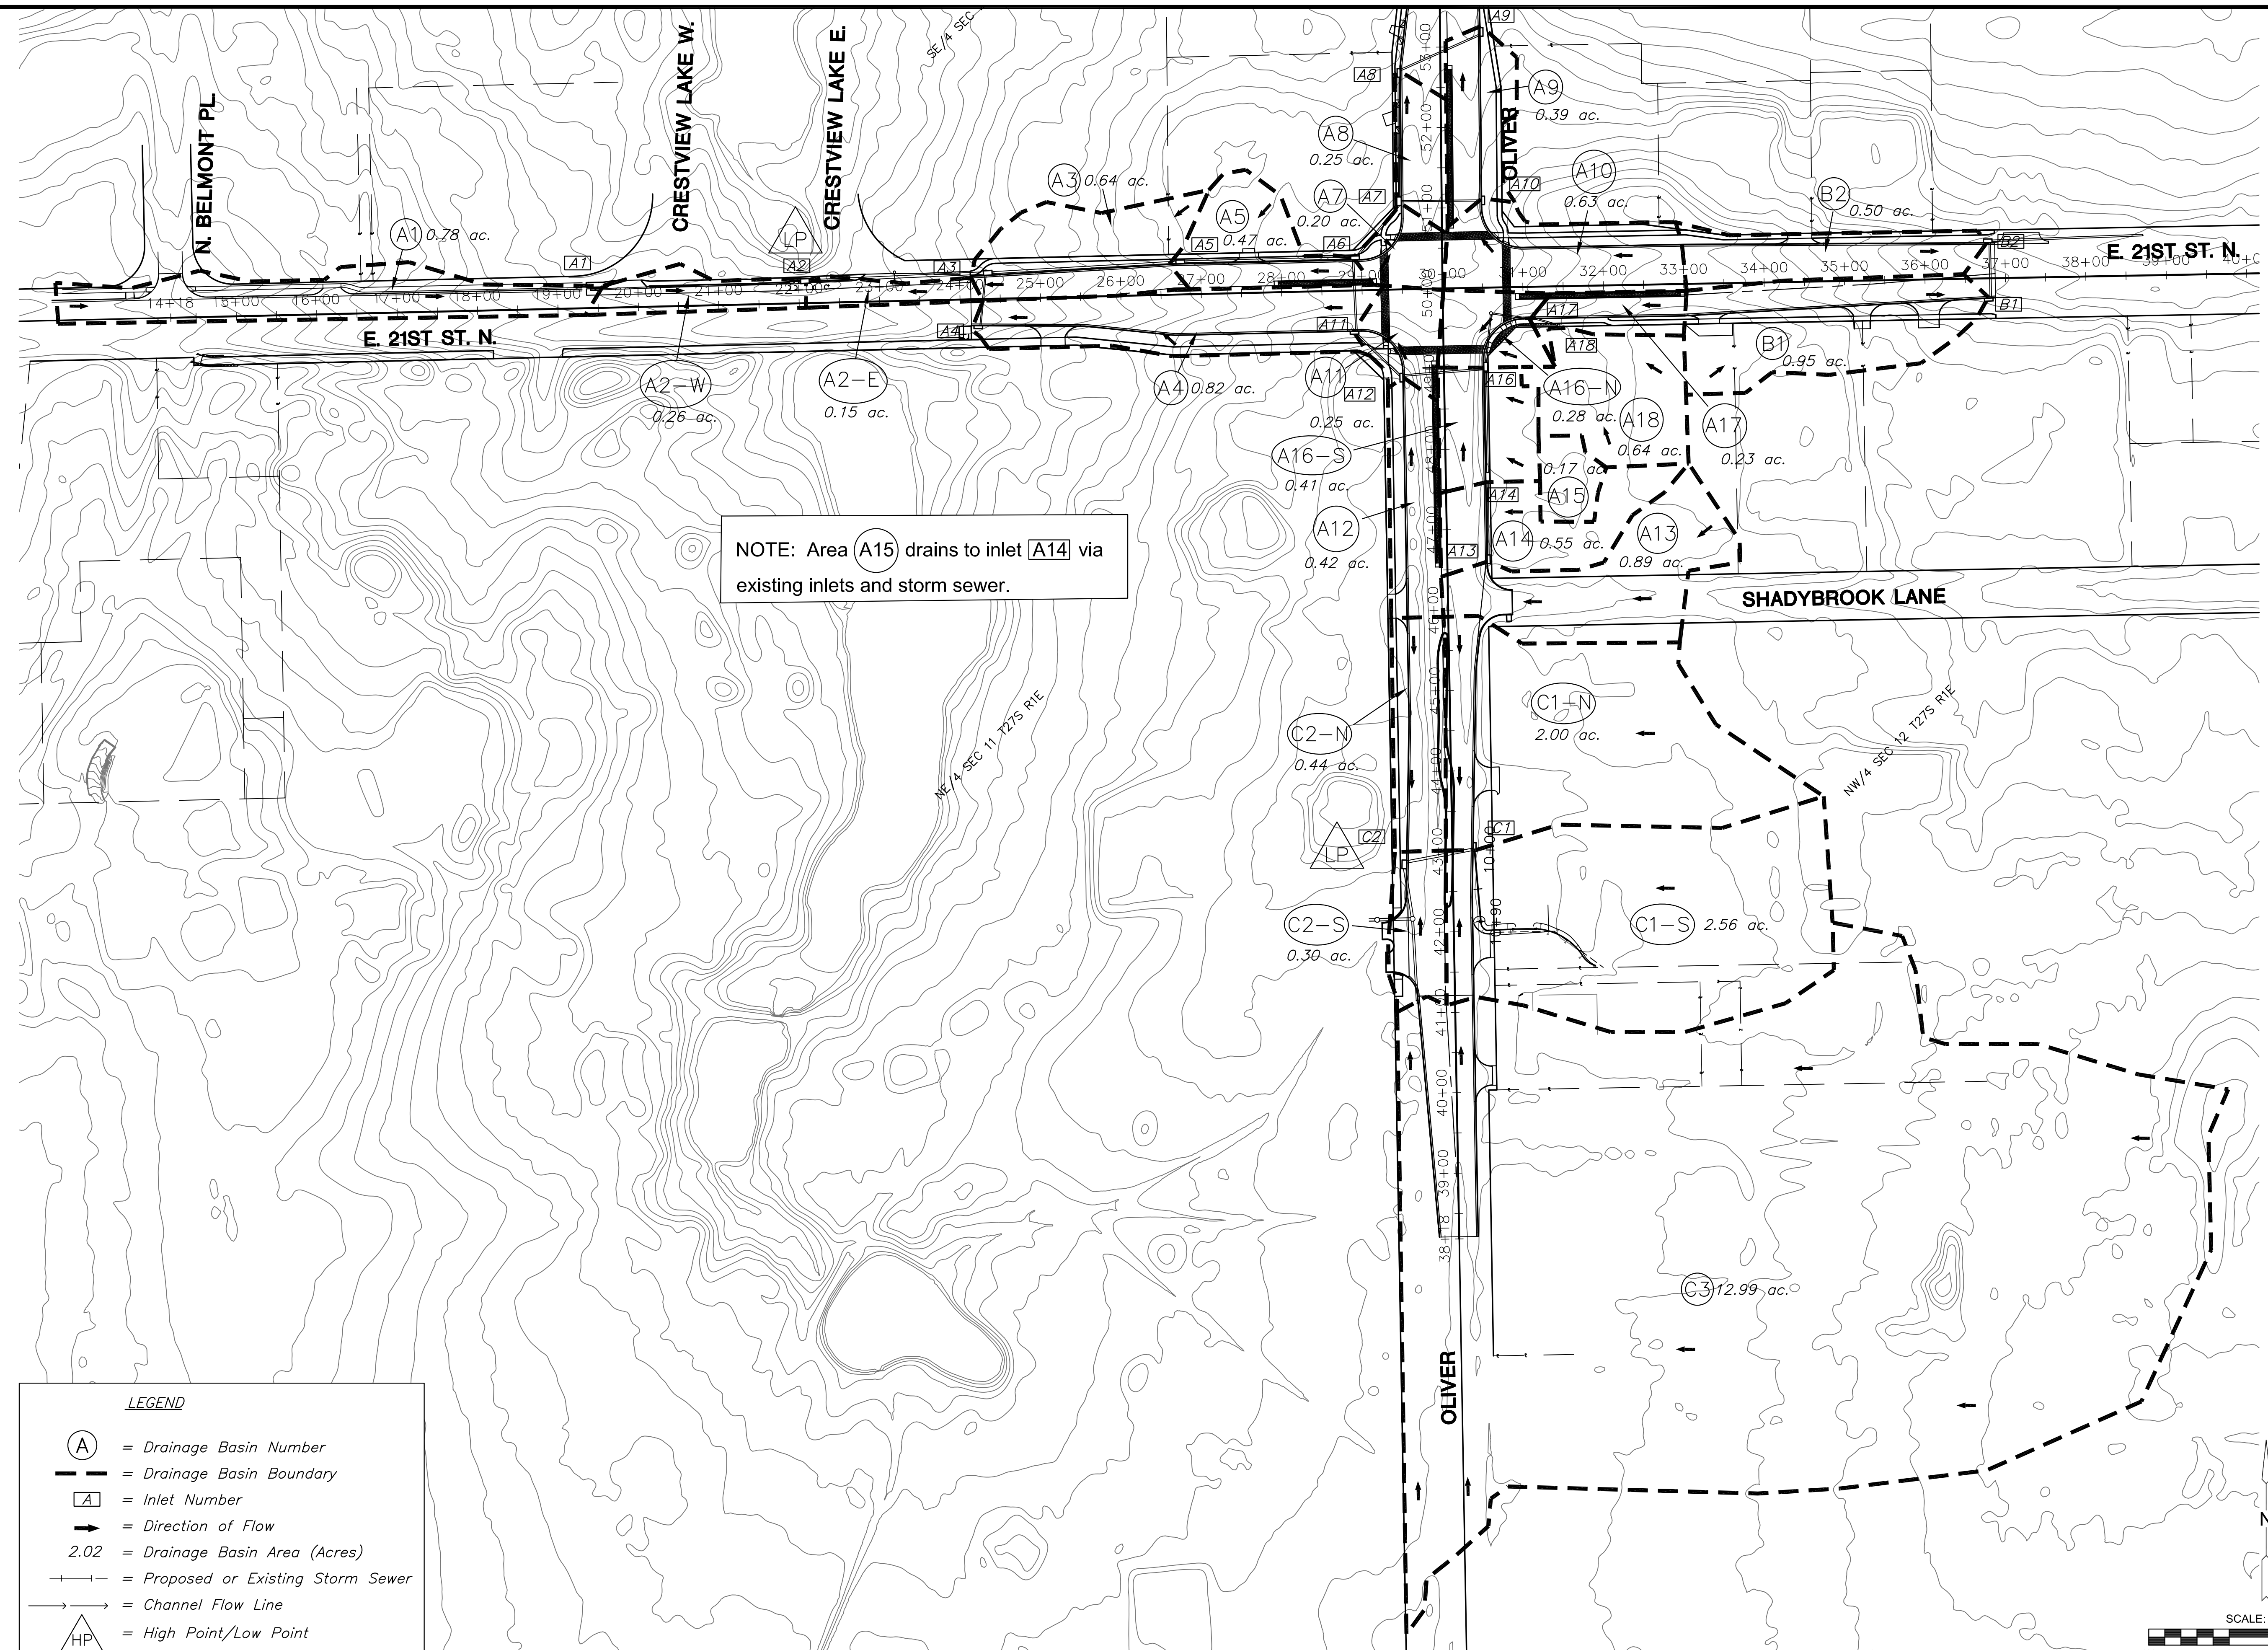

NOTE: Area A15 drains to inlet A14 via existing inlets and storm sewer.

LEGEND

- (A) = Drainage Basin Number
- - - = Drainage Basin Boundary
- [A] = Inlet Number
- = Direction of Flow
- 2.02 = Drainage Basin Area (Acres)
- - - = Proposed or Existing Storm Sewer
- = Channel Flow Line
- △ HP = High Point/Low Point

STREET IMPROVEMENTS FOR
21ST & OLIVER INTERSECTION
WICHITA, KANSAS

©2016 MKEC Engineering All Rights Reserved www.mkec.com
These drawings and their contents, including, but not limited to, all concepts, designs, & ideas are the exclusive property of MKEC Engineering (MKEC), and may not be used or reproduced in any way without the express consent of MKEC.

DRAINAGE MAP

| | | | |
|-------------|------------|----------|------|
| PROJECT NO. | 472-85213 | | |
| DATE | SEPT. 2016 | | |
| SCALE | AS SHOWN | | |
| DESIGNED | DRAWN | CHECKED | |
| JRA | WNJ | JRA | |
| # | NO. | REVISION | DATE |
| | | | |