
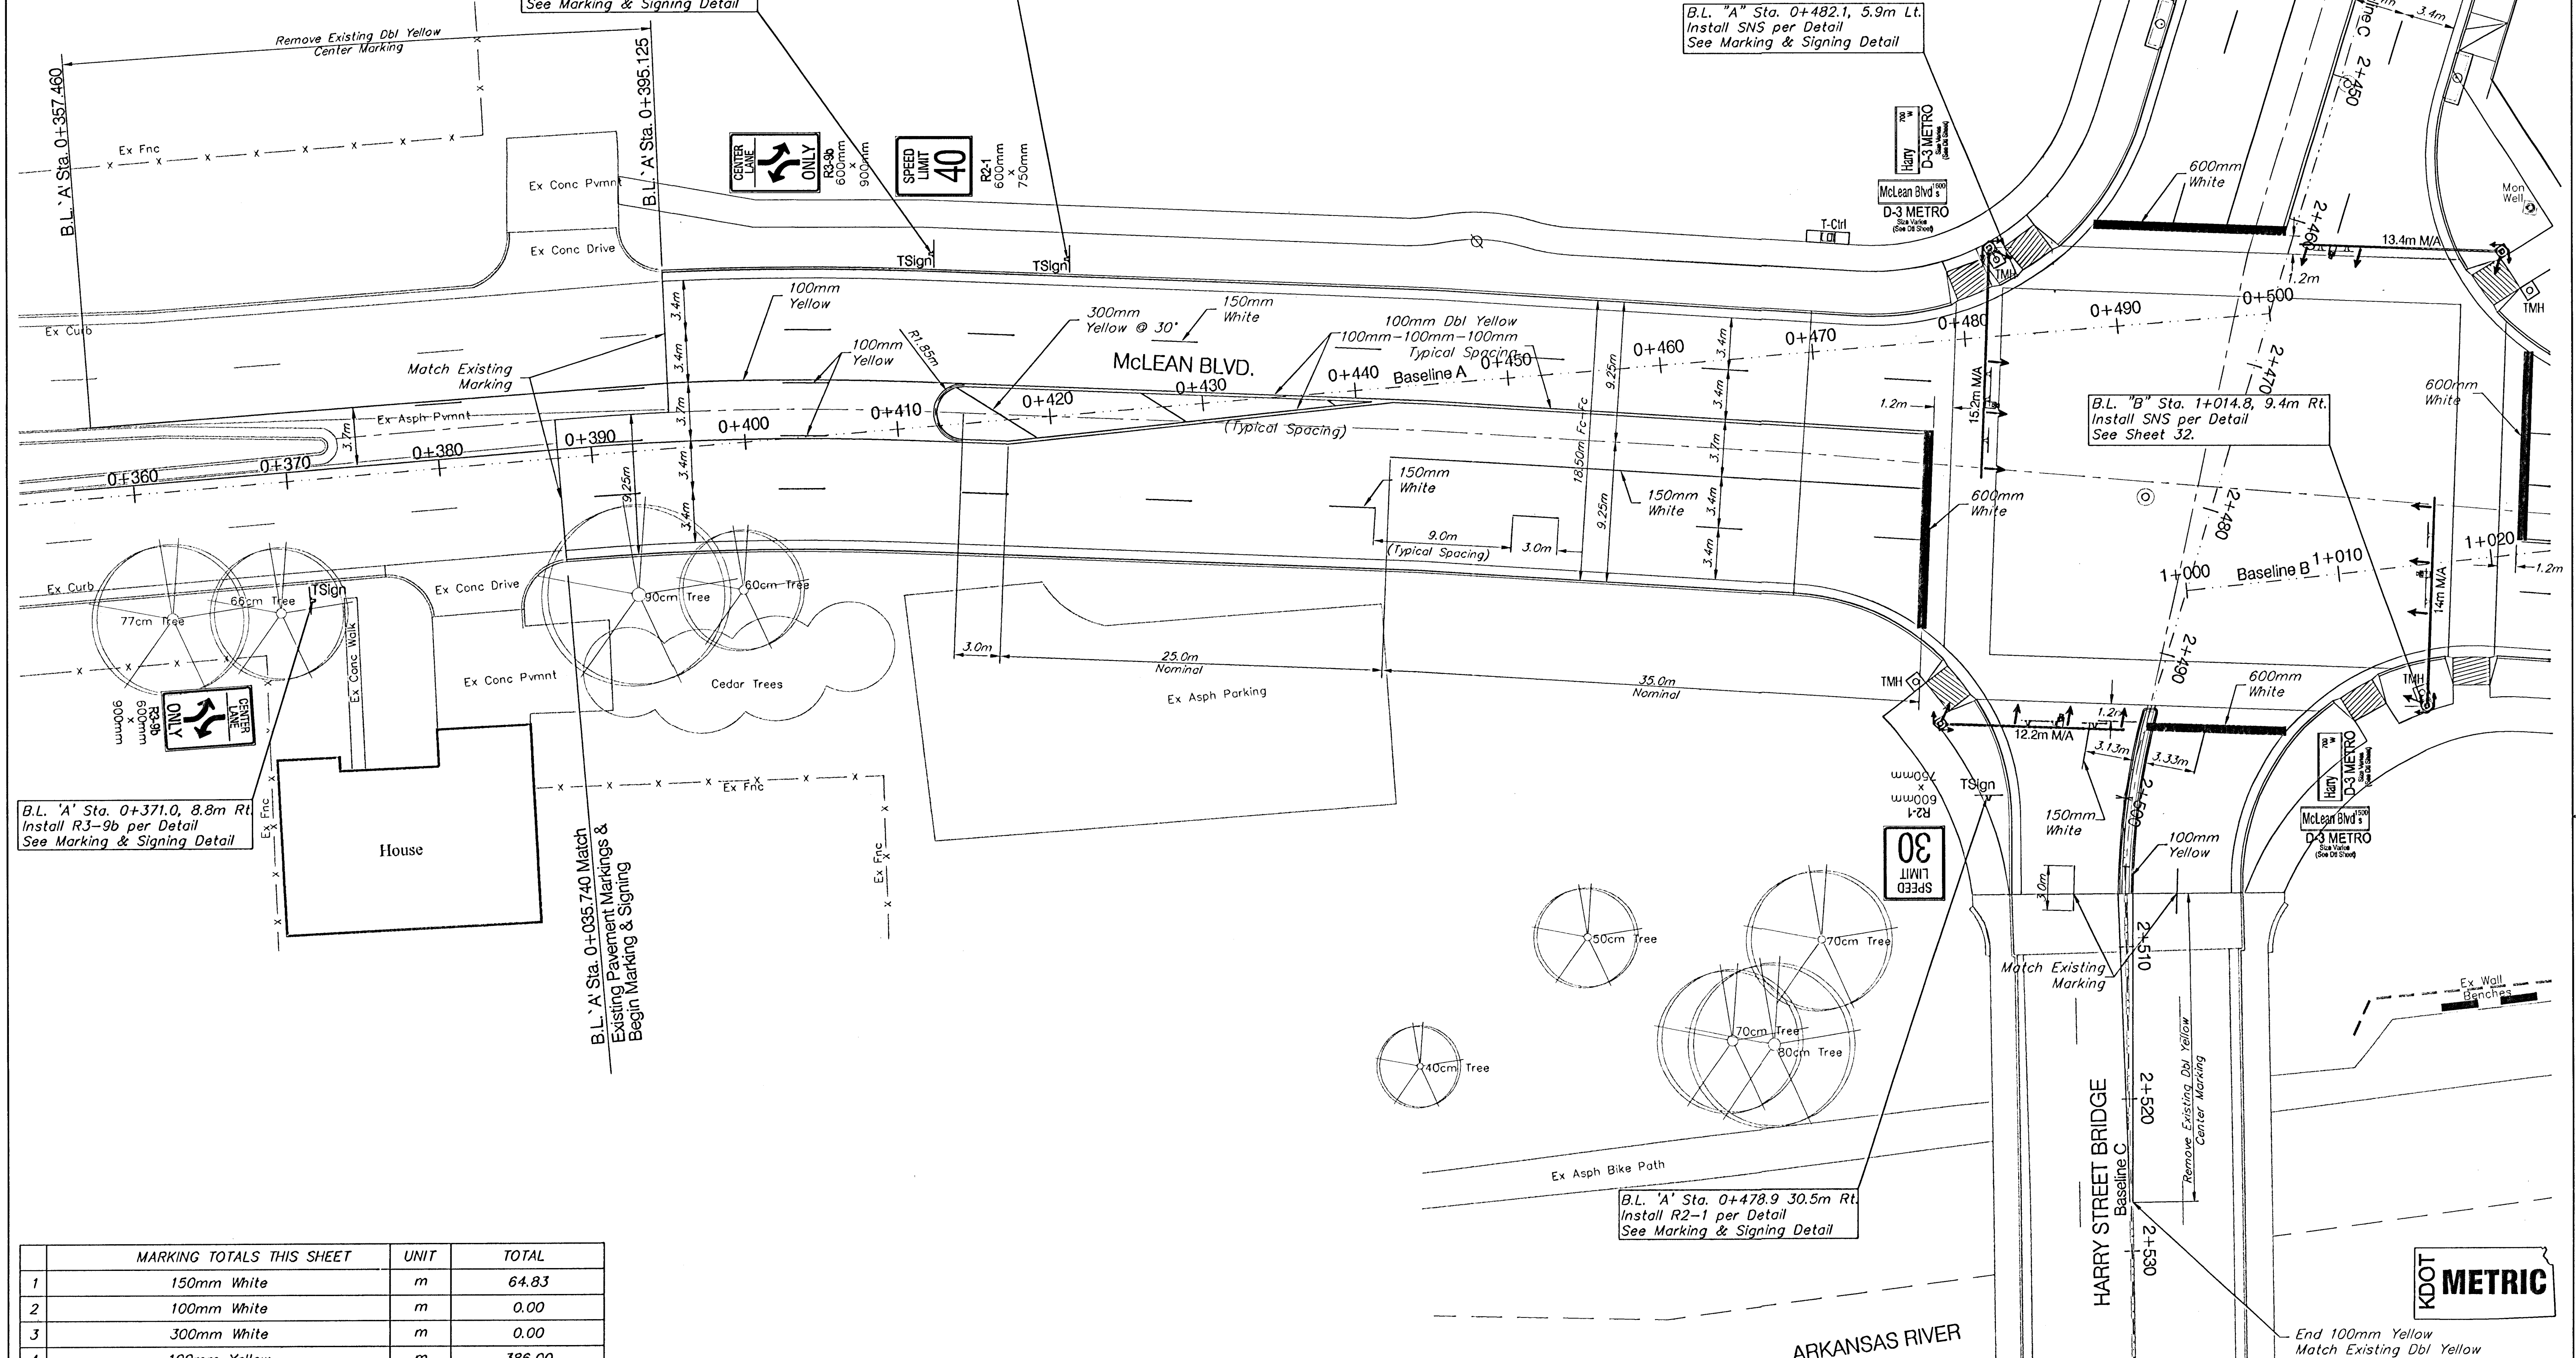


FHWA REGION NO.	STATE	PROJECT NO.	FISCAL YEAR	SHEET NO.	TOTAL SHEETS
7	KANSAS	87-N-0223-01	2002	29	56

BENCHMARK
 BM #1 - City of Wichita Disc Located at the SW Corner of the Harry Street Bridge at McLean. Elev. 394.998 SI Units (1295.93)

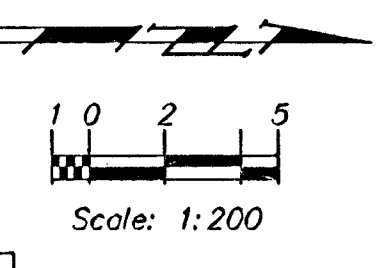

	MARKING TOTALS THIS SHEET	UNIT	TOTAL
1	150mm White	m	64.83
2	100mm White	m	0.00
3	300mm White	m	0.00
4	100mm Yellow	m	386.00
5	300mm Yellow	m	10.53
6	600mm White	m	22.30
* FOR INFORMATION ONLY			

PROJECT NUMBER 472-83781		SHEET NAME Mark01		ENGINEERING DIRECTORY F:\HarryMcLean\Traffic	
DESIGN JFB	DRAWN TA	APPROVED JFB	DATE Aug 2003	SCALE 1:200	BAUGHMAN NO 01-03-E943

MARKING & SIGNING PLAN
 CAPITAL IMPROVEMENT PROJECT
 HARRY & MCLEAN INTERSECTION IMPROVEMENTS

BAUGHMAN COMPANY, P.A.
 ENGINEERING, SURVEYING, & PLANNING
 316-262-7271 • 315 ELLIS • WICHITA, KANSAS 67211

SHEET 29 OF 56

