


EMERALD BAY ESTATES 2nd ADDITION

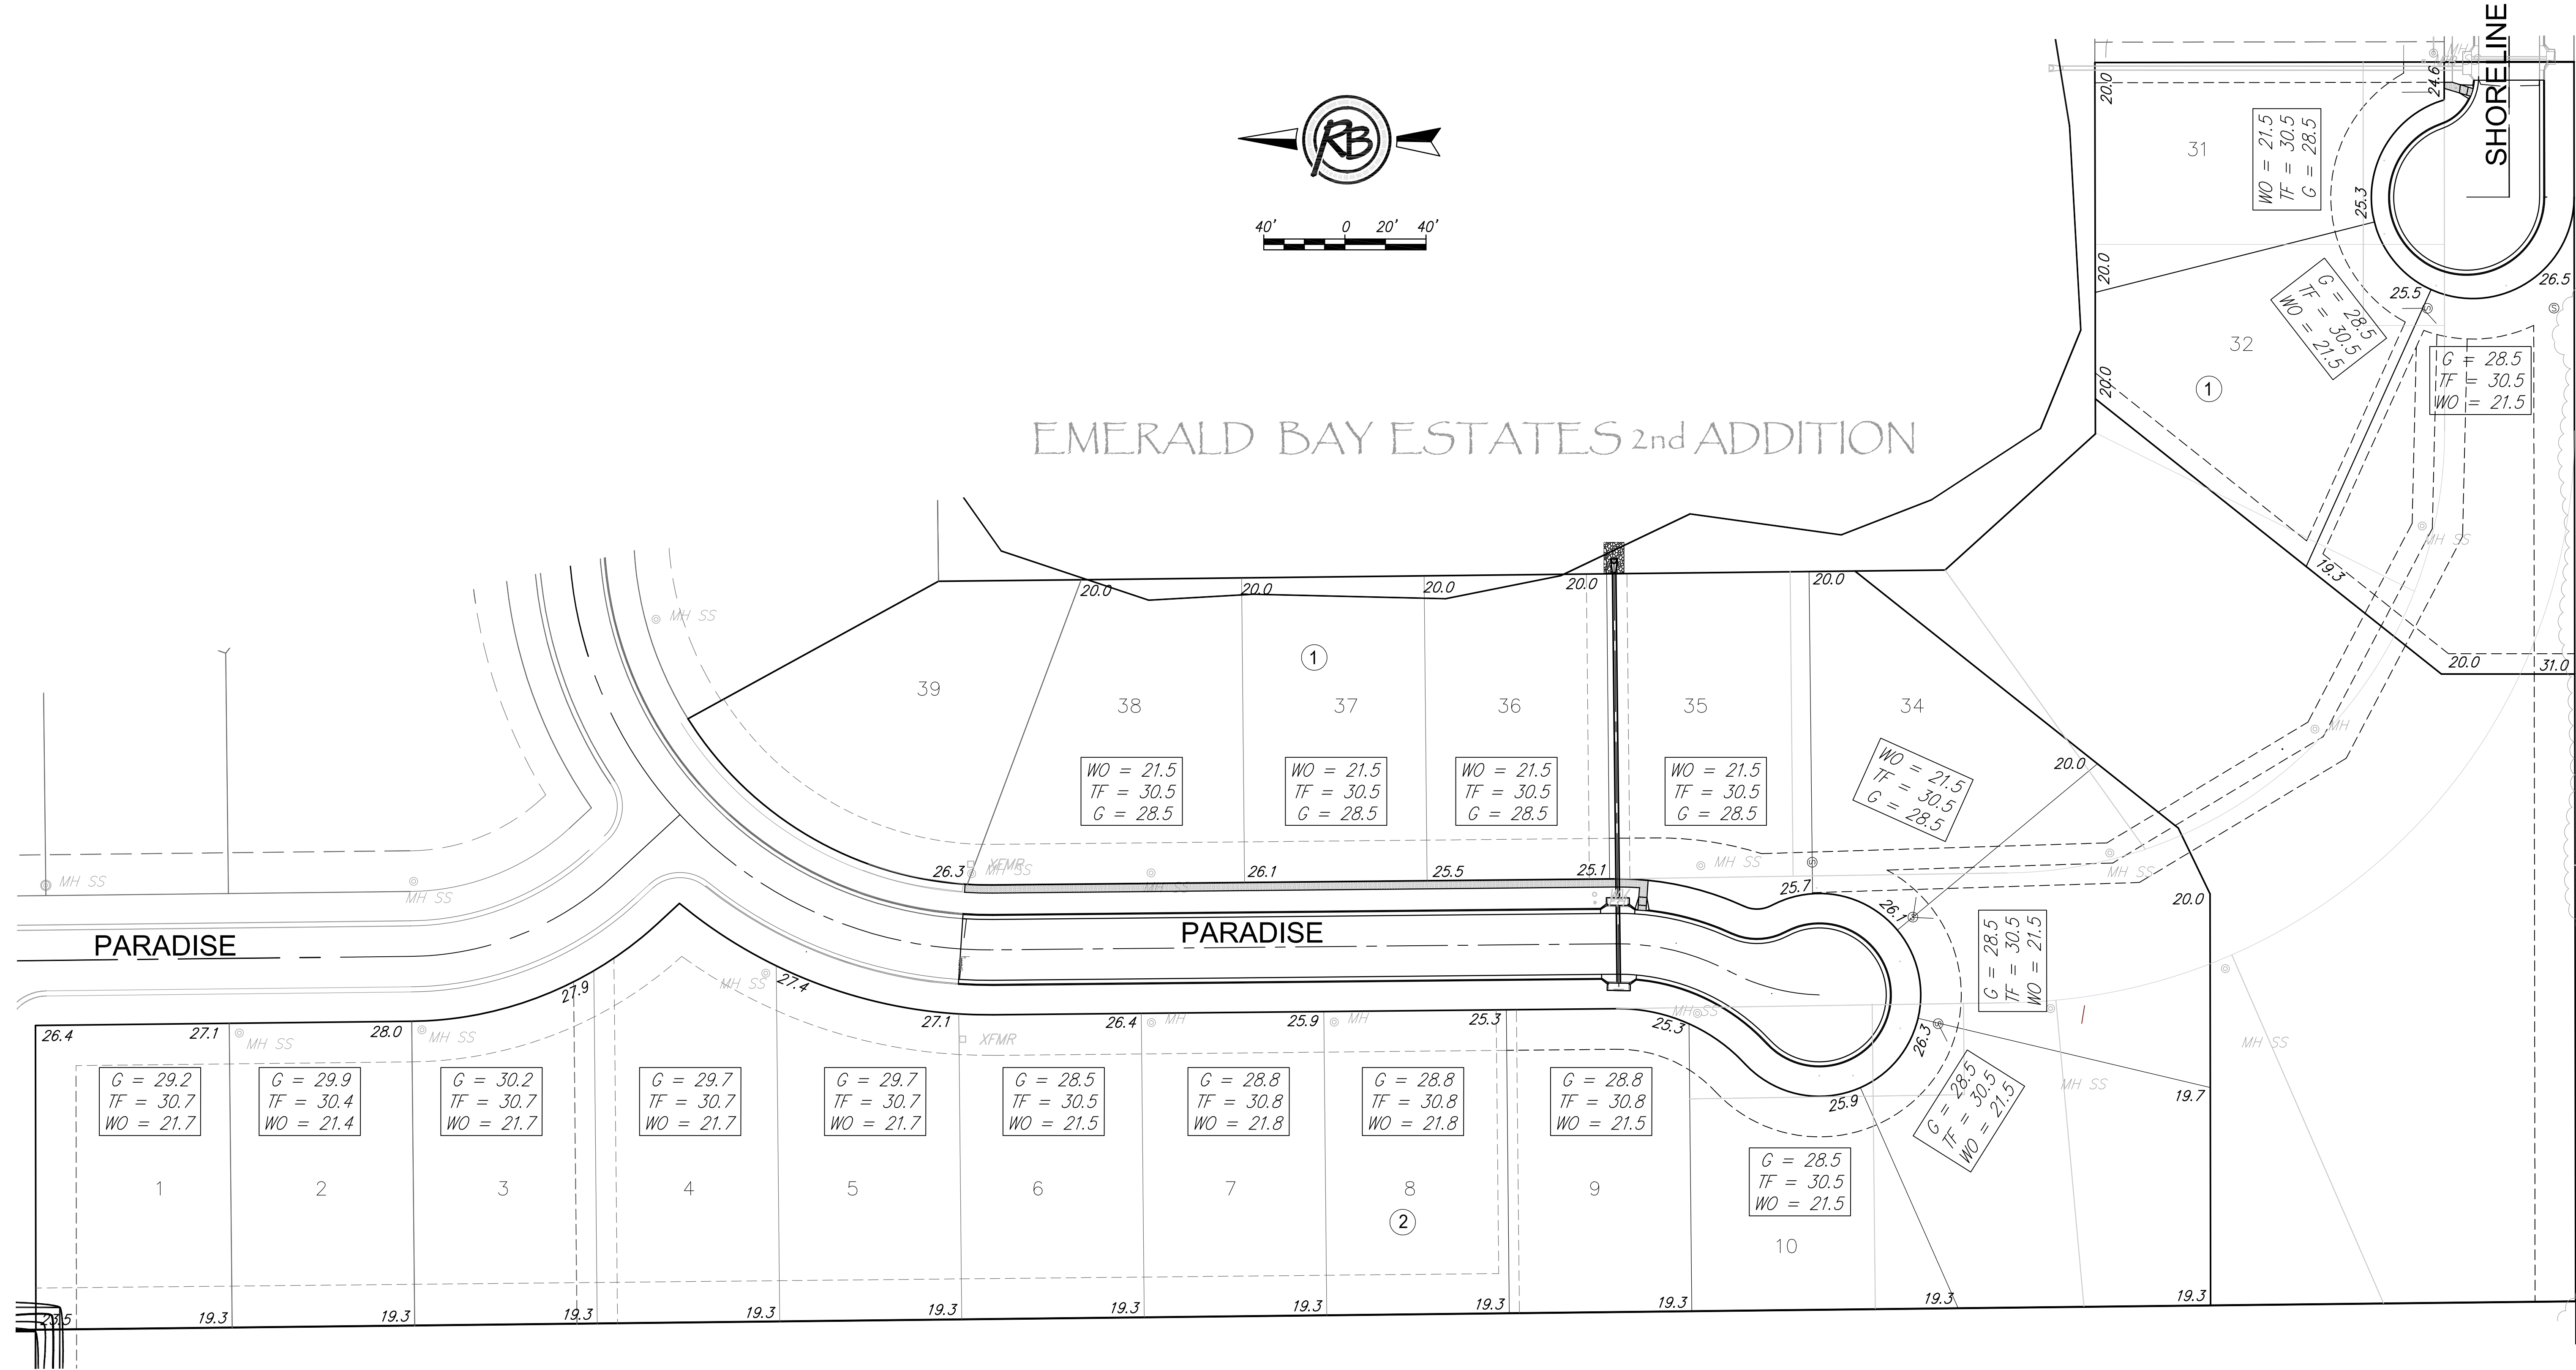

UNPLATTED

EMERALD BAY ESTATES 2nd PAVING 4 Corner Grading Plan			
SEAL			DATE
	RUGGLES & BOHM		DESIGN
			DRAWN
	ENGINEERING SURVEYING LANDSCAPE ARCHITECTURE GOVERNMENT		REVIEW
924 NORTH MAIN WICHITA, KANSAS 67203 P (316) 264-8008 F (316) 264-4623 WWW.RBKANSAS.COM		SHEET	
PROJECT NUMBER 472-85311	RB JOB NO. 4770E	DWG. SCALE ...	5
DRAWING FILE Emerald Bay engineering base [4 Corner Grading Plan]			OF 19

(c) Copyright 2015, Ruggles & Bohm, P.A.