
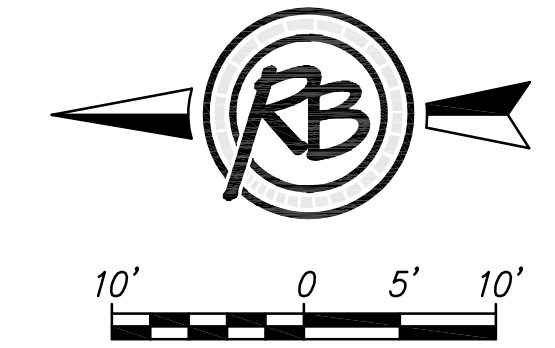


EMERALD BAY ESTATES 2nd ADDITION

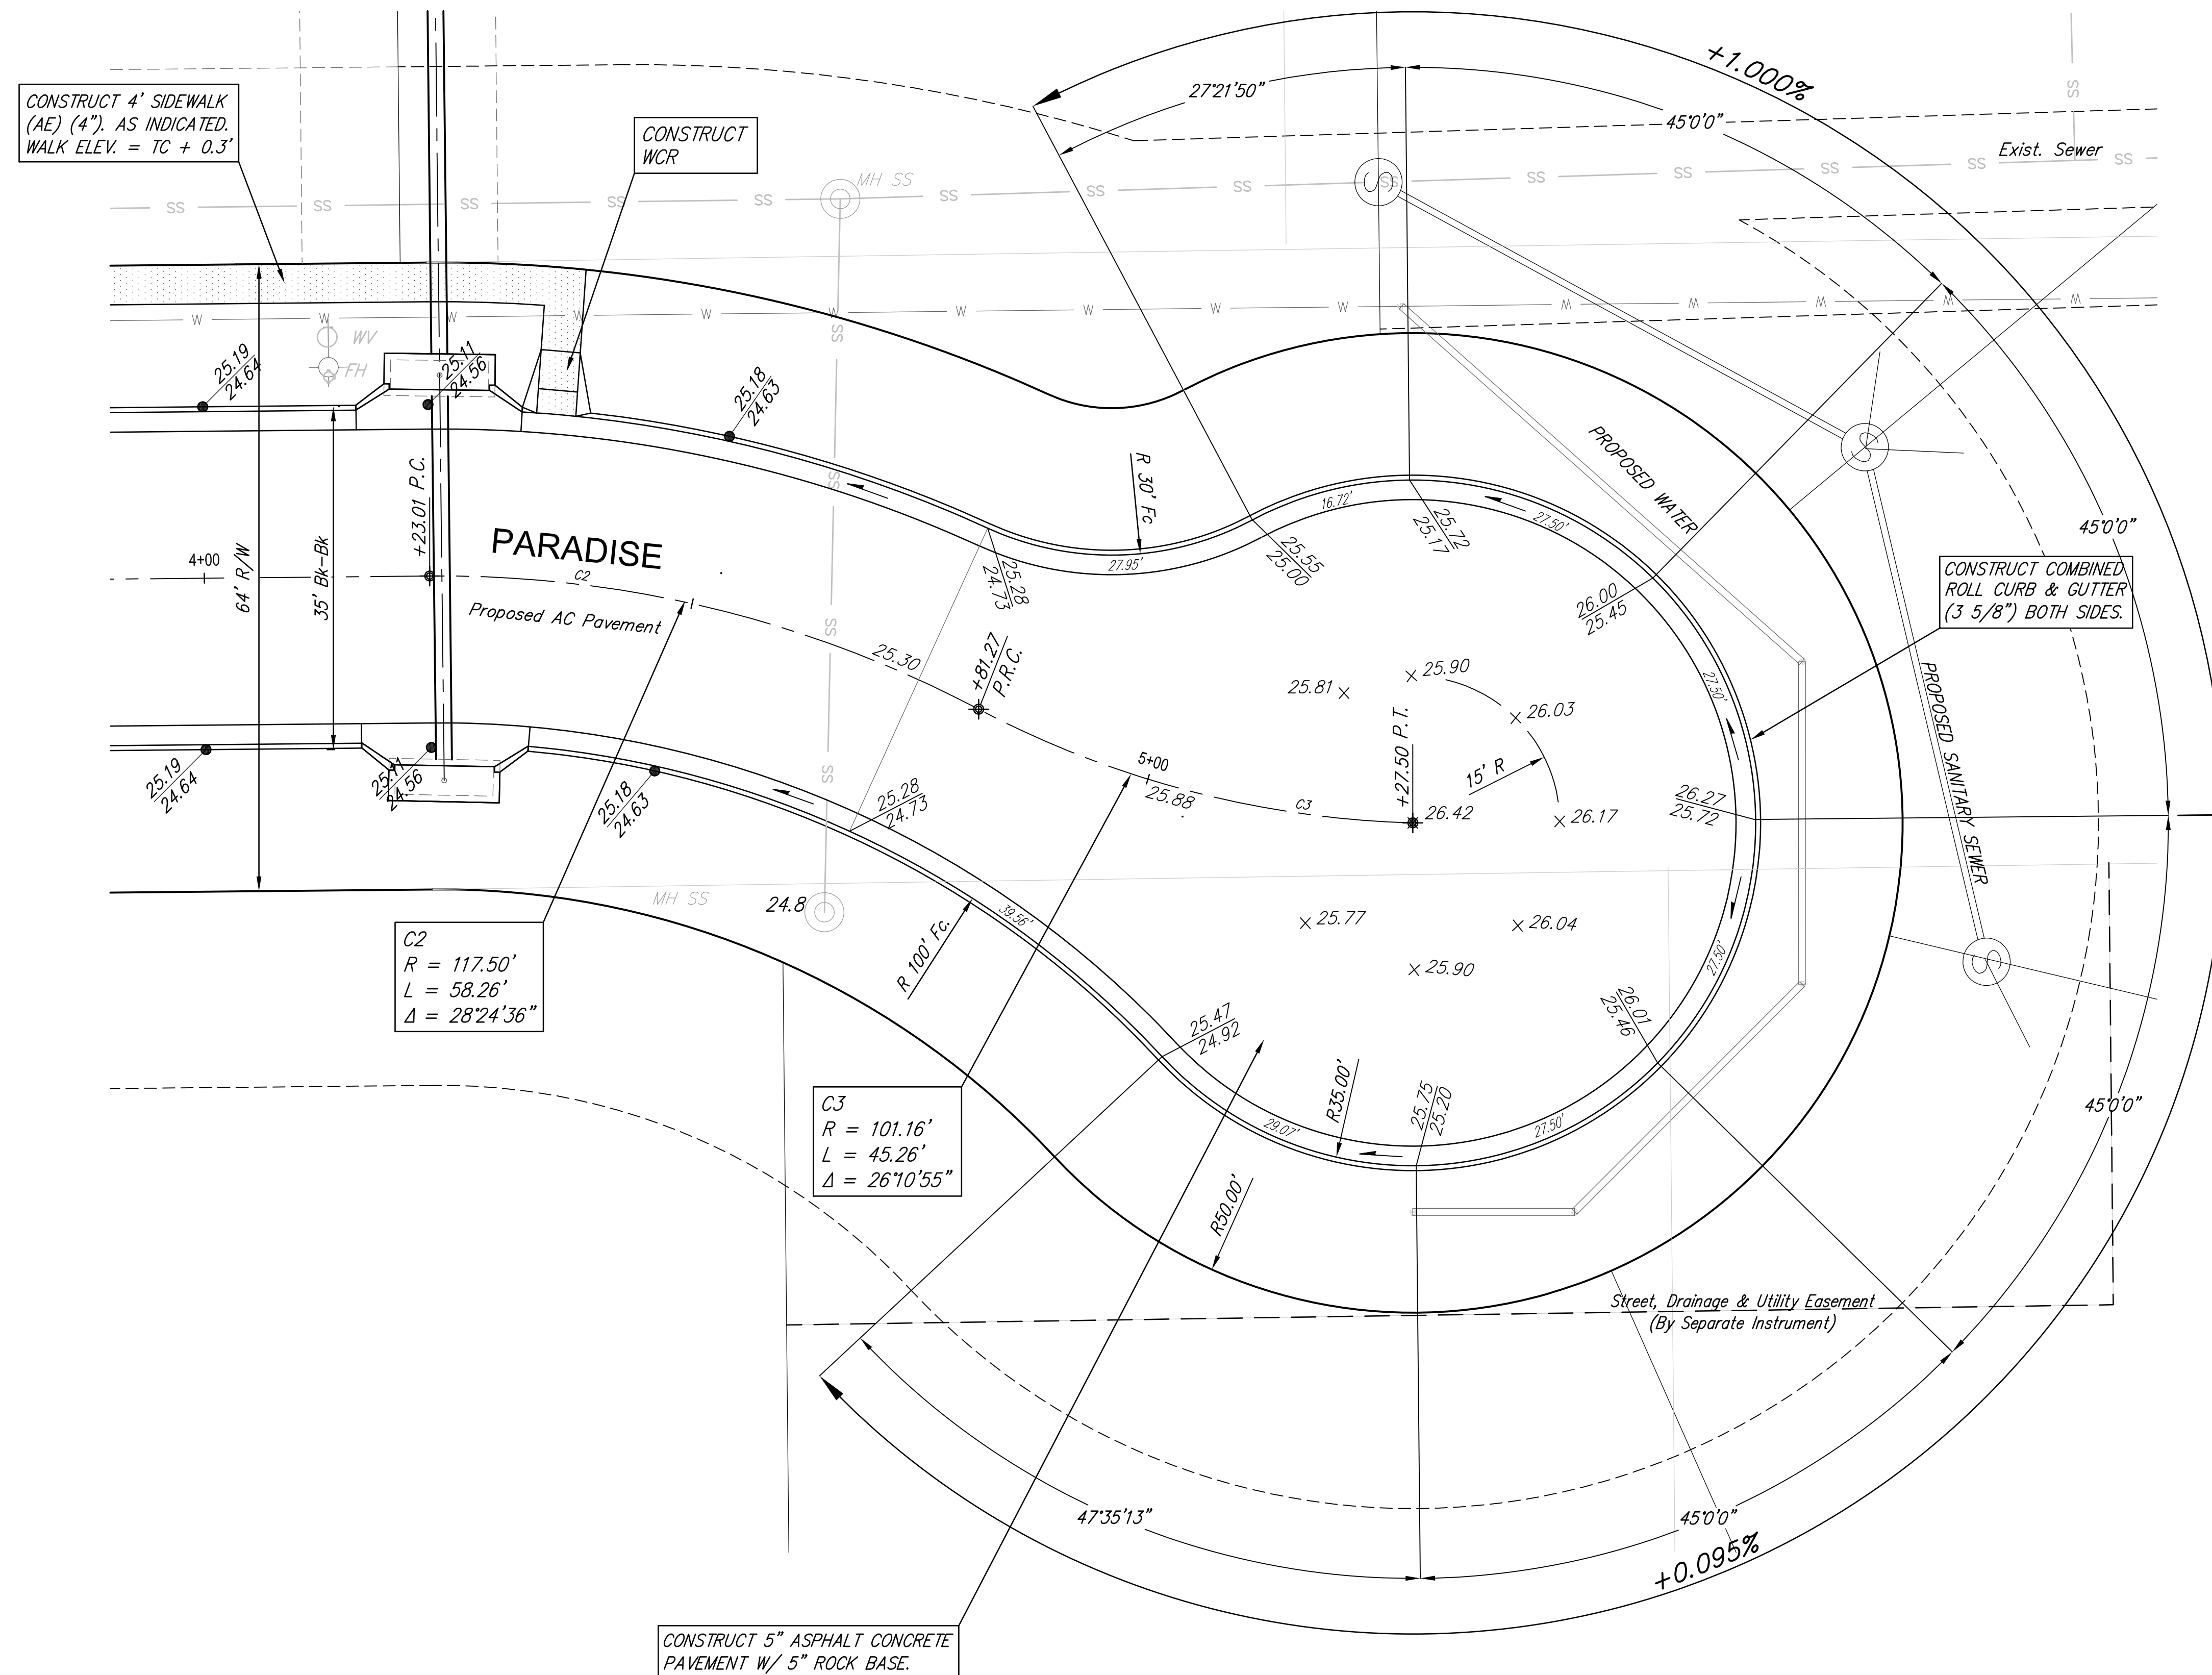

EMERALD BAY ESTATES 2nd PAVING Paradise Ct			
SEAL	RUGLES & BOHM		DATE
	ENGINEERING SURVEYING LANDSCAPE ARCHITECTURE GOVERNMENT		DESIGN
	924 NORTH MAIN WICHITA, KANSAS 67203 P (316) 264-8008 F (316) 264-4623 WWW.RBKANSAS.COM		DRAWN
	PROJECT NUMBER 472-85311	RB JOB NO. 4770E	DWG. SCALE ...
DRAWING FILE Emerald Bay engineering base [Paradise Ct]			SHEET 7 OF 19

(c) Copyright 2015, Rugles & Bohm, P.A.