
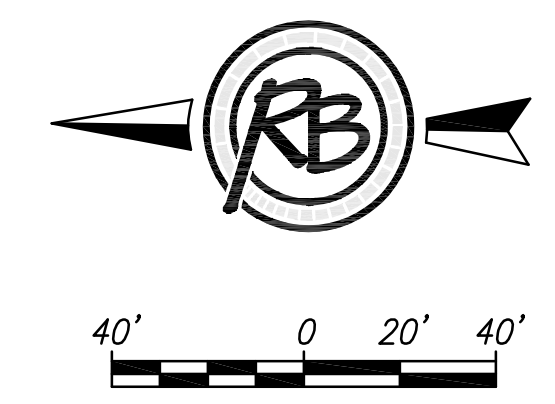


EMERALD BAY ESTATES 2nd ADDITION

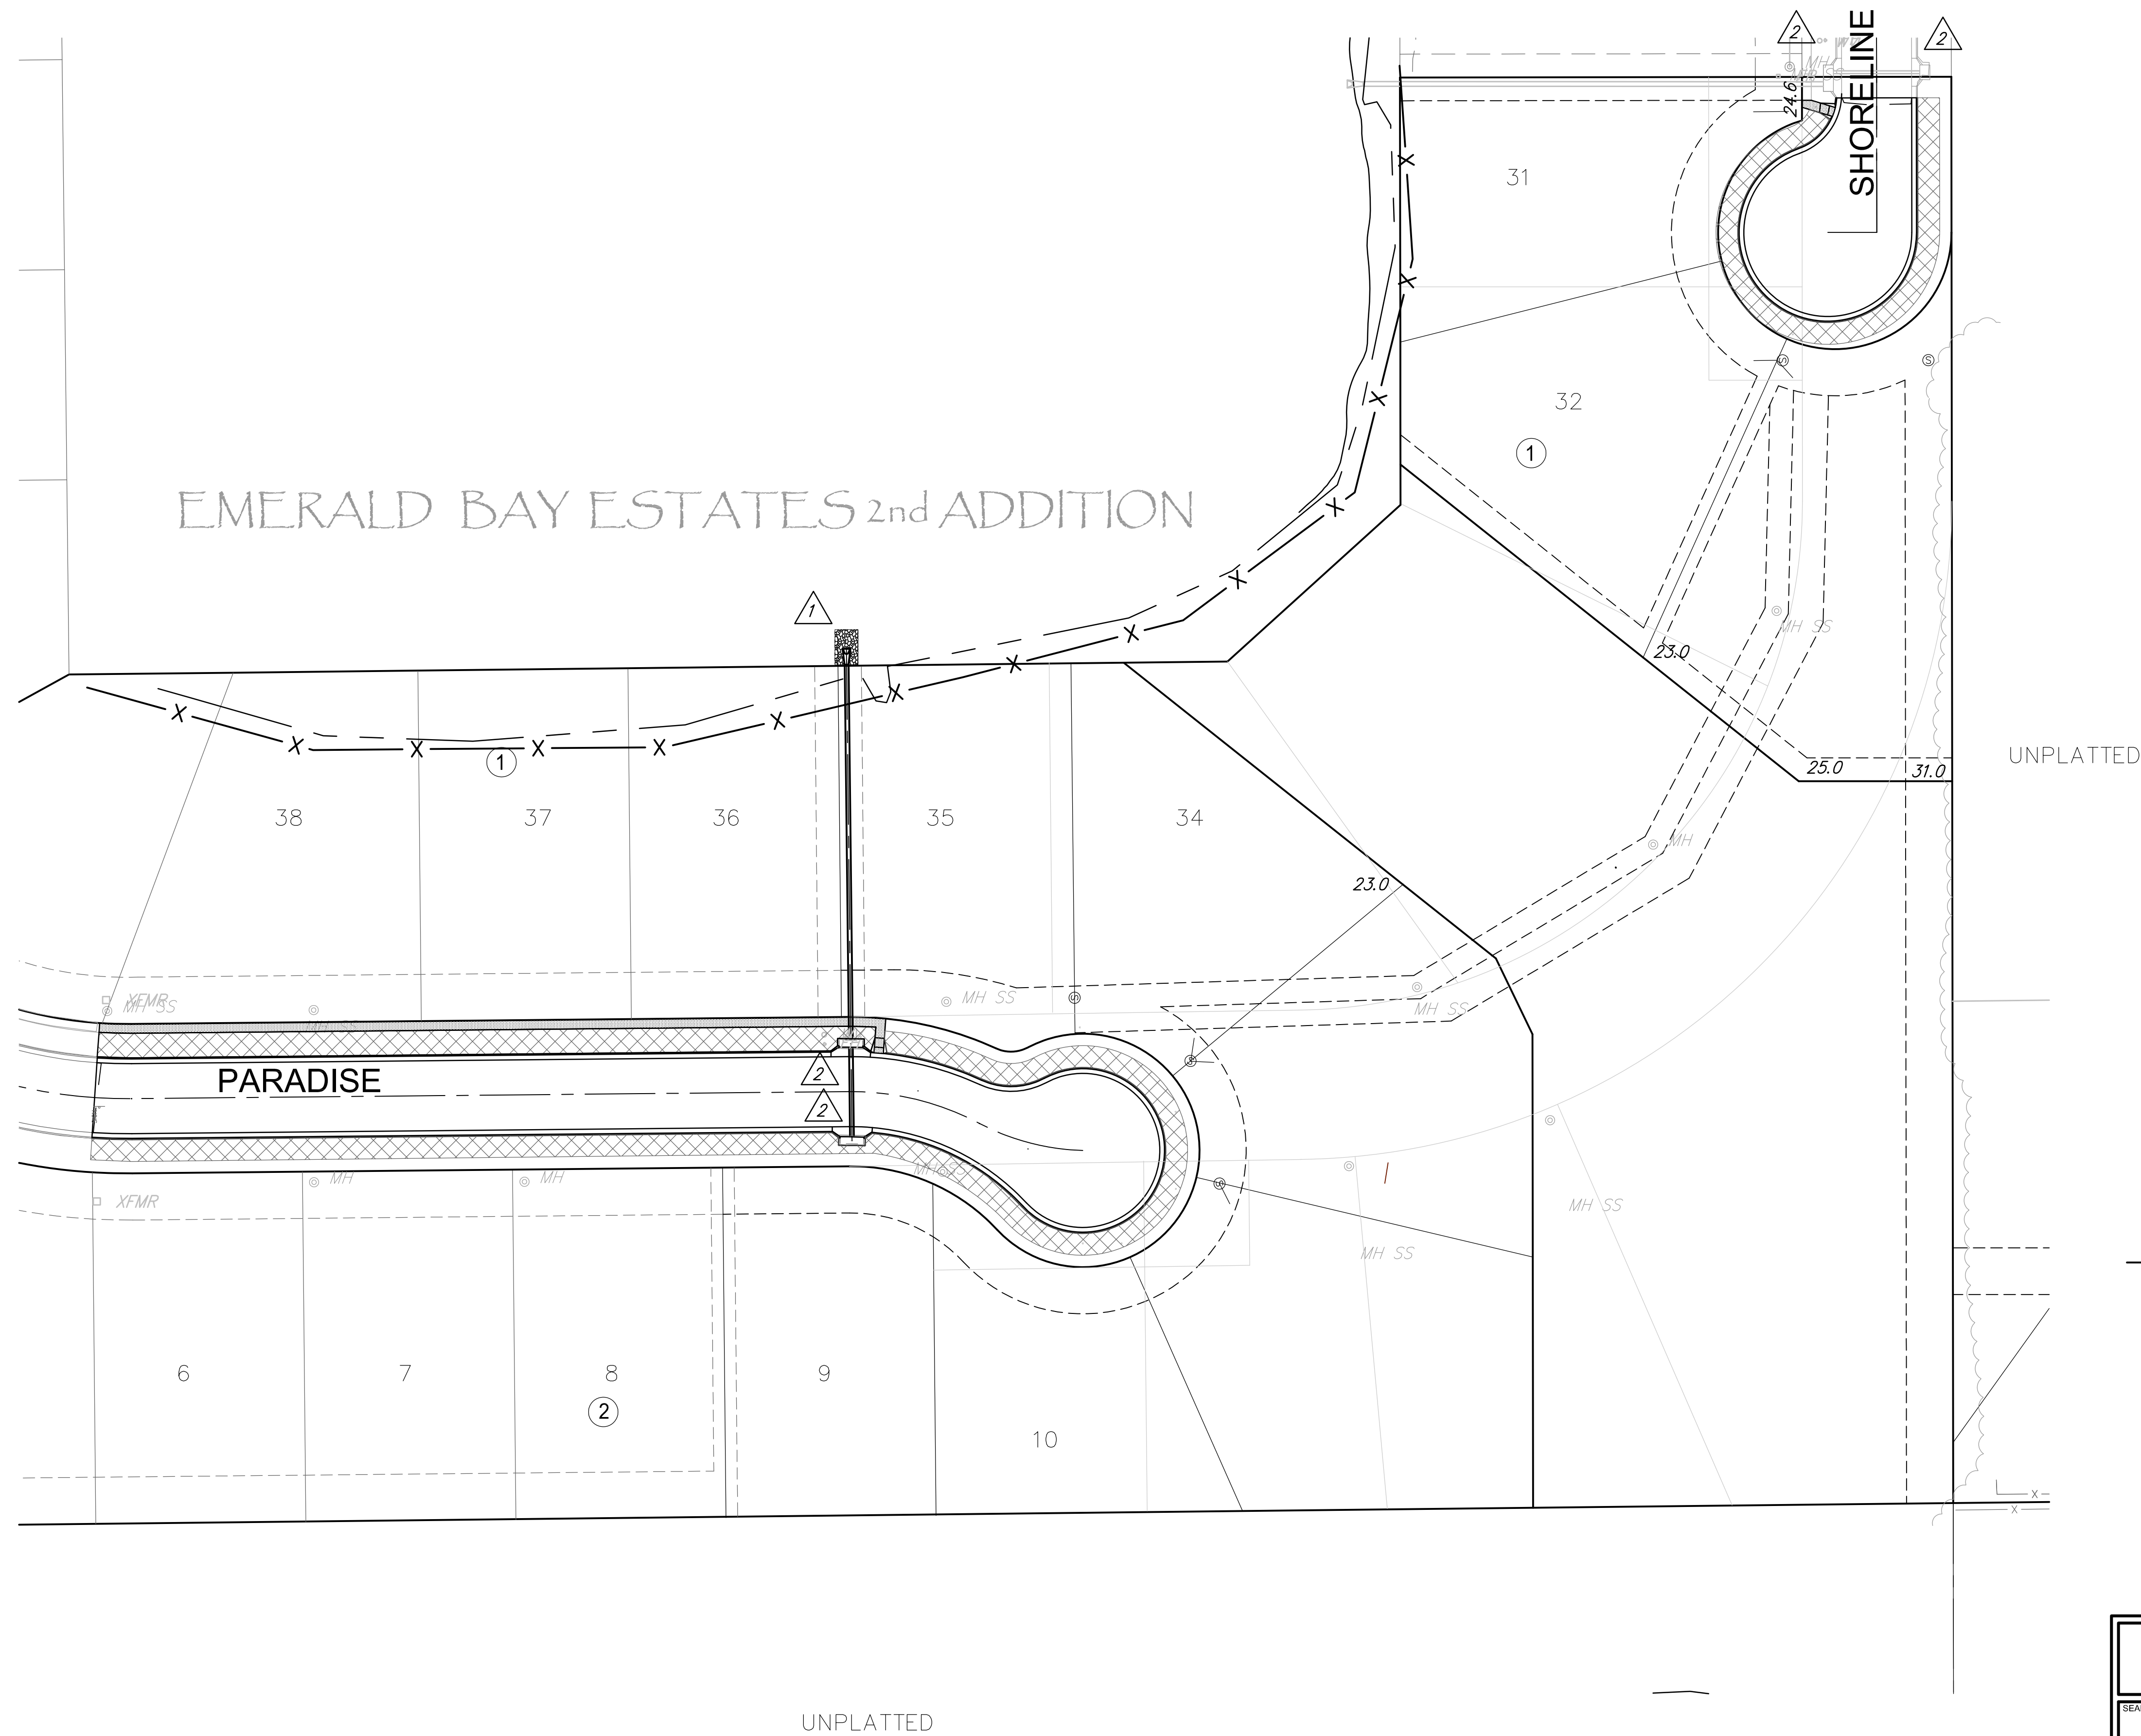

- X — SILT FENCE 800 L.F.
- △ 1 PROTECTED BY RIP RAP
- △ 2 INLET BARRIER
- [Cross-hatched box] CURLEX BACK OF CURB PROTECTION PER BMP DETAILS

| EMERALD BAY ESTATES 2 nd PAVING Erosion Control Plan | | | |
|--|---|-----------------------------------|---|
| SEAL | RUGGLES & BOHM <small>ENGINEERING SURVEYING LANDSCAPE ARCHITECTURE GOVERNMENT</small> <small>924 NORTH MAIN WICHITA, KANSAS 67203 P (316) 264-8008 F (316) 264-4623 WWW.RBKANSAS.COM</small> | DATE DESIGN DRAWN REVIEW | SHEET 9 OF 19 |
| PROJECT NUMBER 472-85311 | RB JOB NO. 4770E | DWG. SCALE ... | DRAWING FILE Emerald Bay engineering base [Erosion Control Plan] |

(c) Copyright 2015, Ruggles & Bohm, P.A.