



FHWA REGION NO.	STATE	PROJECT NO.	FISCAL YEAR	SHEET NO.	TOTAL SHEETS
7	KANSAS	87-N-0223-01	2002	33	56

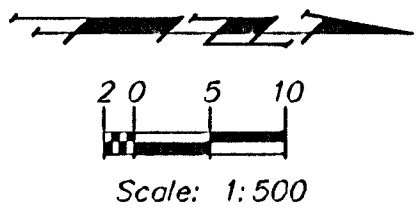

LEGEND	
	Work Area
	Reflectorized Drum
	Tubular Marker
	Type III Barricade
	Traffic Flow Pattern

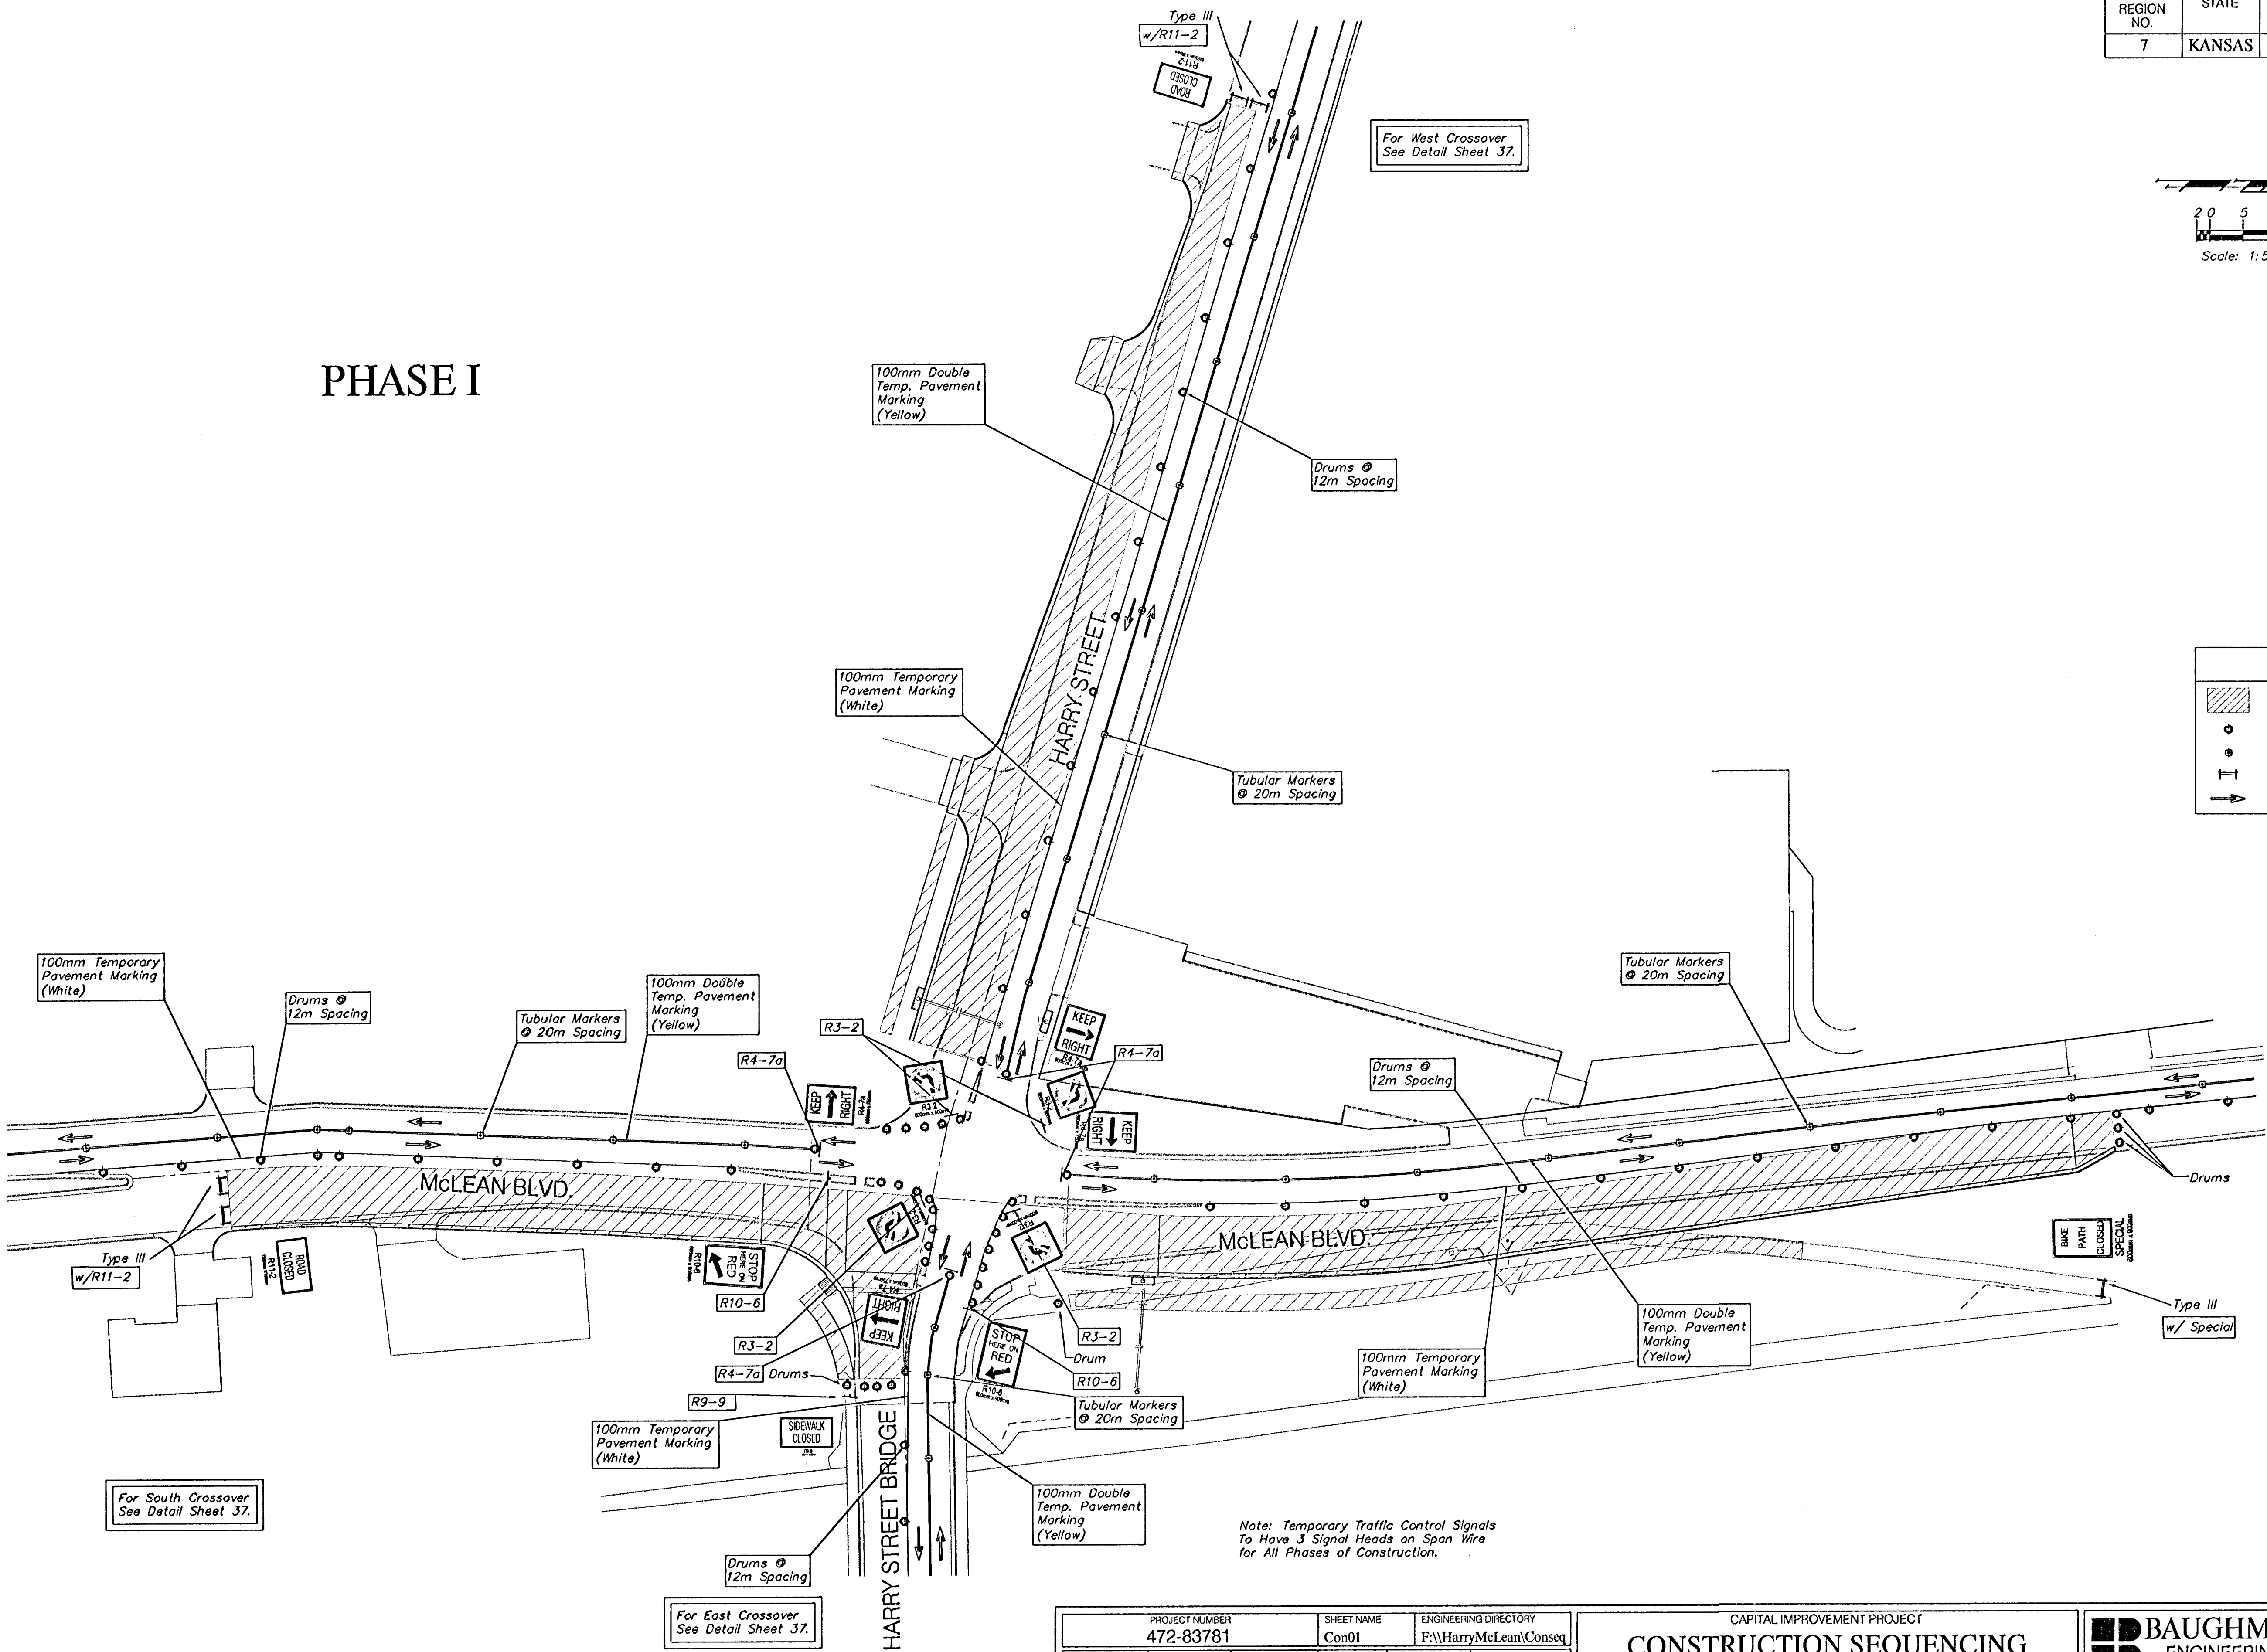

Note: All West Bound Traffic Taper to Be entirely East of the Bridge.

Note: Temporary Traffic Control Signals To Have 3 Signal Heads on Span Wire for All Phases of Construction.

PROJECT NUMBER 472-83781		SHEET NAME Con01		ENGINEERING DIRECTORY F:\HarryMcLean\Conseq	
DESIGN JFB	DRAWN KWR	APPROVED JFB	DATE Aug 2003	SCALE 1:500 ST	BAUGHMAN NO 01-03-E943

CAPITAL IMPROVEMENT PROJECT	
CONSTRUCTION SEQUENCING	
HARRY AND MCLEAN INTERSECTION IMPROVEMENTS	

BAUGHMAN COMPANY, P.A.	
ENGINEERING, SURVEYING, & PLANNING	
318-282-7271 • 315 ELLIS • WICHITA, KANSAS 67211	

SHEET 33
OF 56