



FHWA REGION NO.	STATE	PROJECT NO.	FISCAL YEAR	SHEET NO.	TOTAL SHEETS
7	KANSAS	87-N-0223-01	2002	34	56

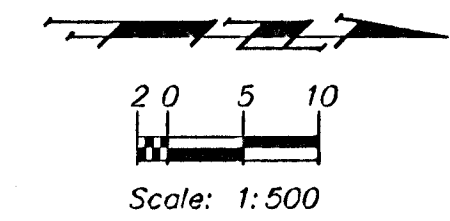

PHASE II

LEGEND	
	Work Area
	Reflectorized Drum
	Tubular Marker
	Type III Barricade
	Traffic Flow Pattern

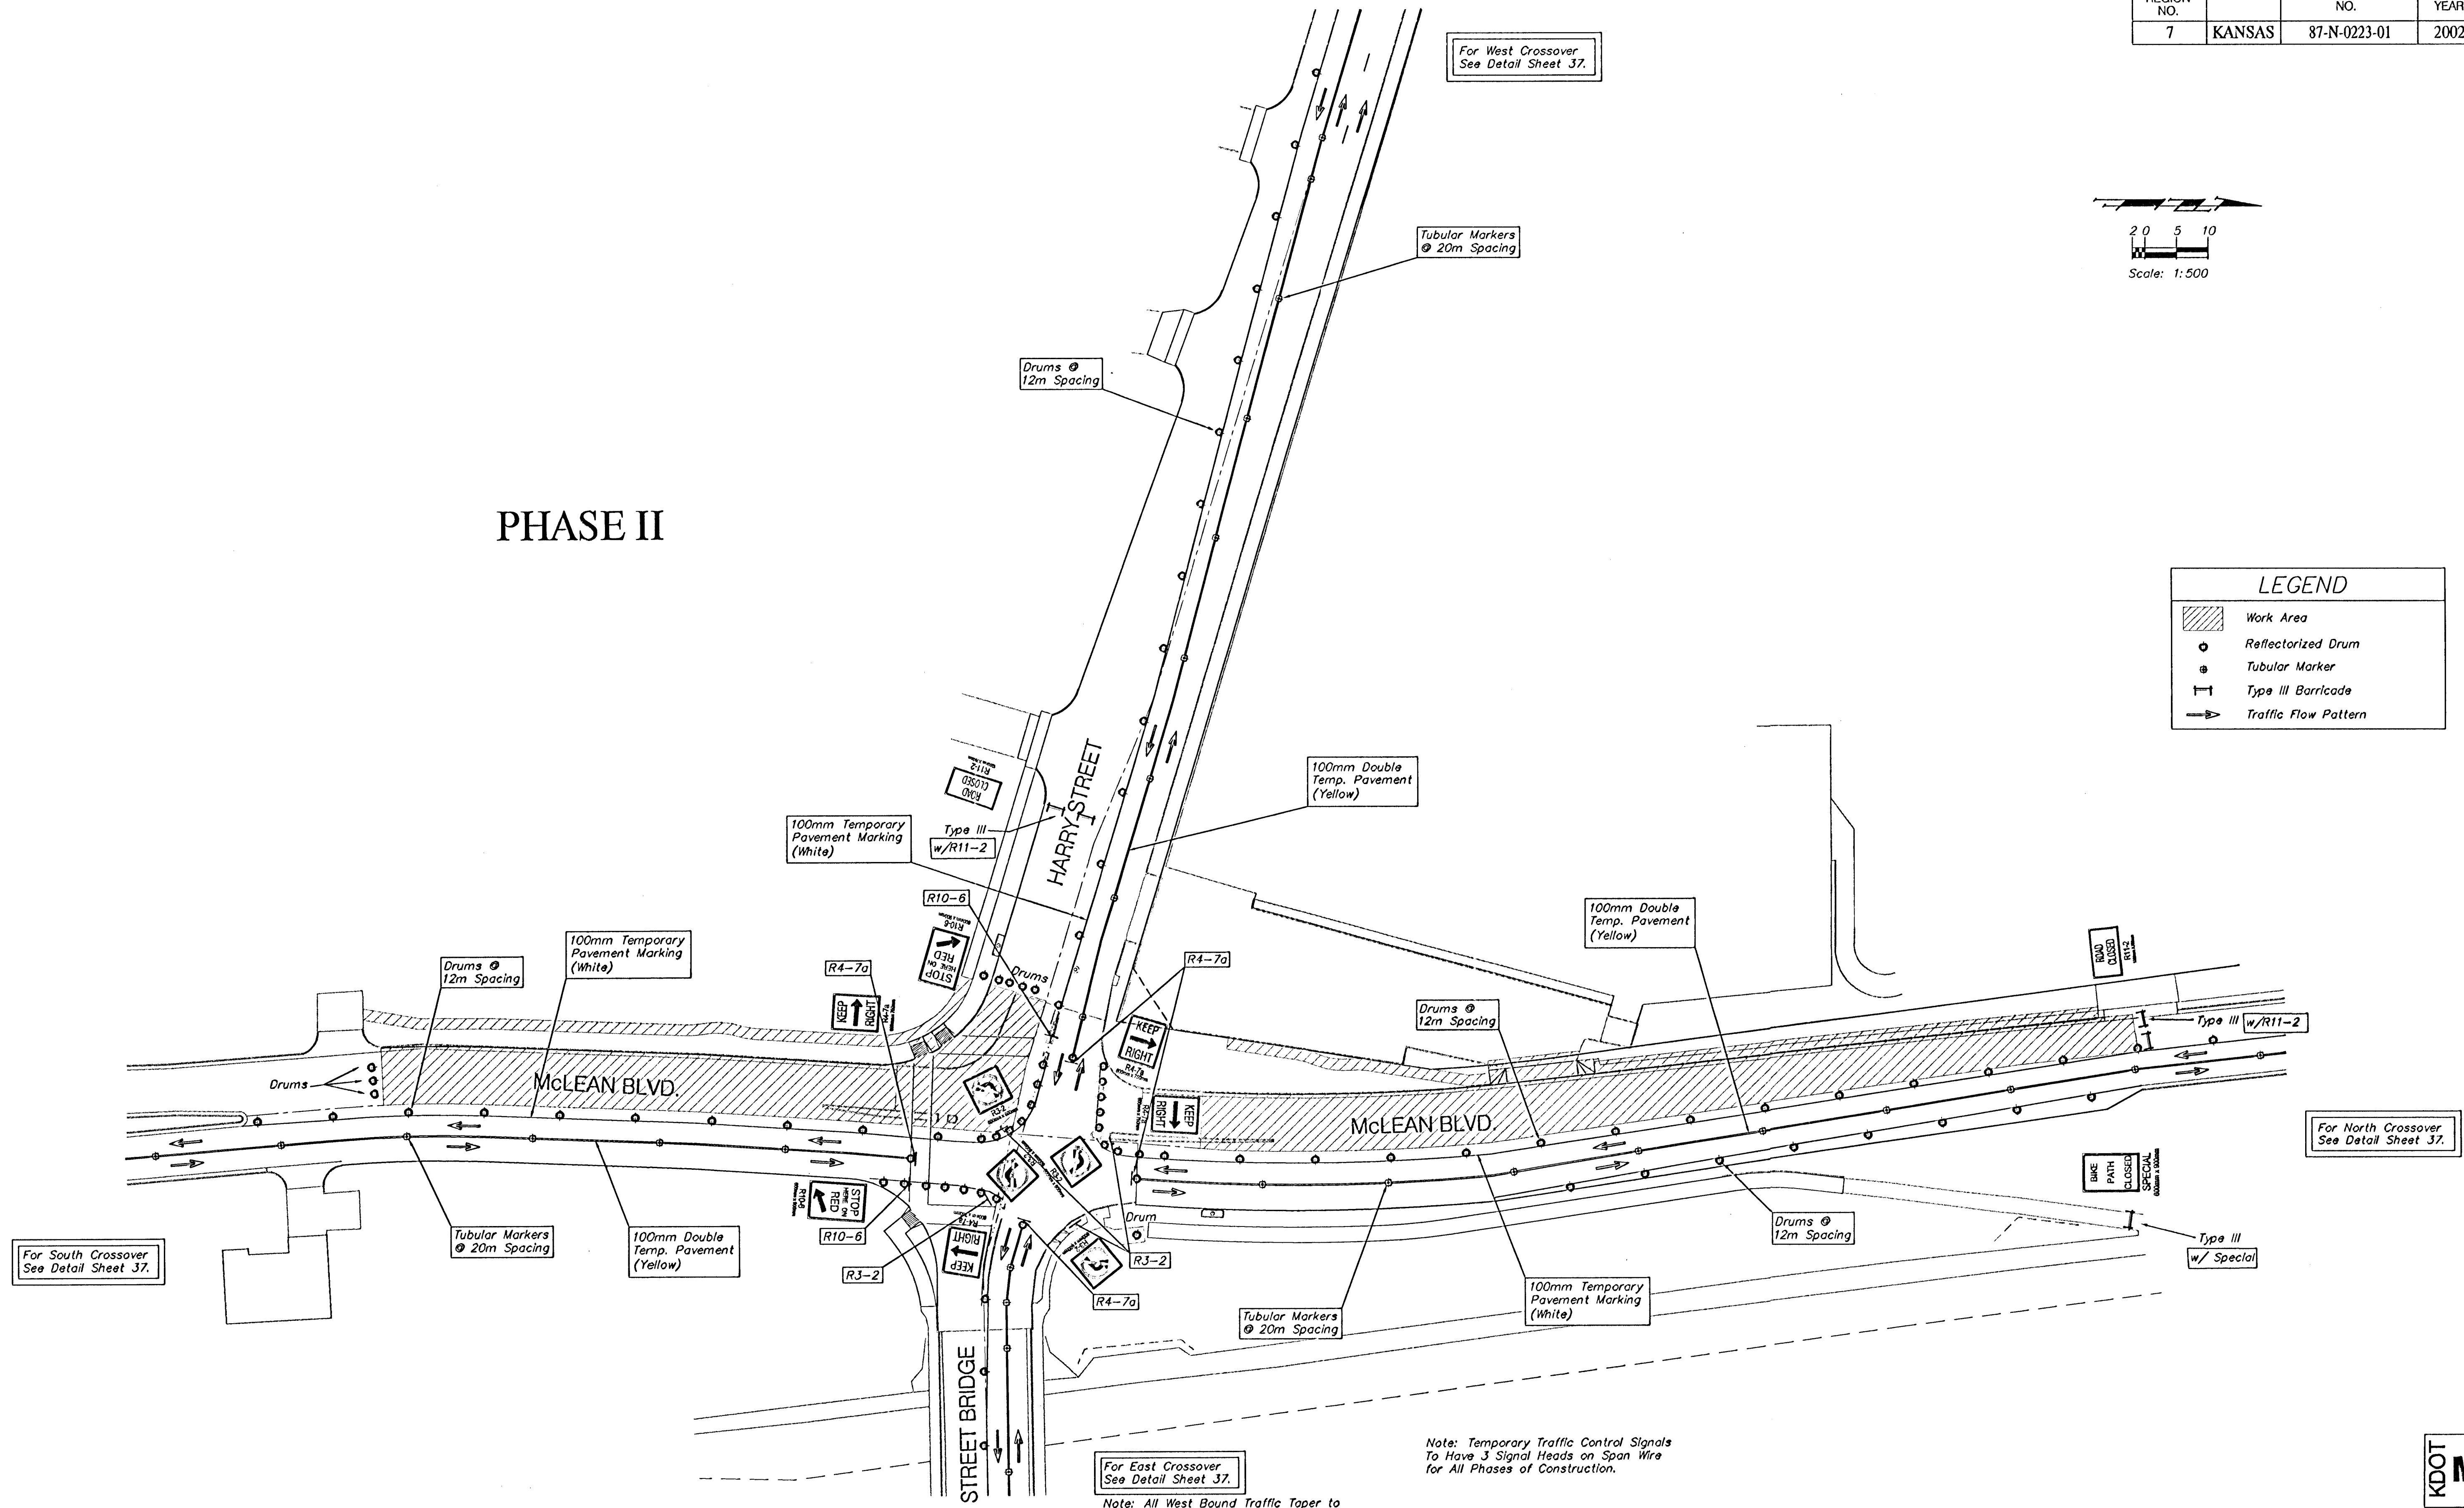

Note: Temporary Traffic Control Signals To Have 3 Signal Heads on Span Wire for All Phases of Construction.

Note: All West Bound Traffic Taper to Be entirely East of the Bridge.

PROJECT NUMBER 472-83781	SHEET NAME Con02	ENGINEERING DIRECTORY F:\HarryMcLean\Conseq
DESIGN JFB	DRAWN KWR	APPROVED JFB
DATE Aug 2003	SCALE 1:500 SI	BAUGHMAN NO 01-03-E943

CAPITAL IMPROVEMENT PROJECT
CONSTRUCTION SEQUENCING
HARRY AND MCLEAN INTERSECTION IMPROVEMENTS

BAUGHMAN COMPANY, P.A.
ENGINEERING, SURVEYING, & PLANNING
318-282-7271 • 315 ELLIS • WICHITA, KANSAS 67211

SHEET
34
OF
56

