


FHWA REGION NO.	STATE	PROJECT NO.	FISCAL YEAR	SHEET NO.	TOTAL SHEETS
7	KANSAS	87-N-0223-01	2002	35	56

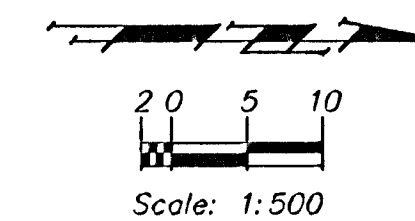

PHASE III

LEGEND	
	Work Area
	ReflectORIZED Drum
	Tubular Marker
	Type III Barricade
	Traffic Flow Pattern

For South Crossover
See Detail Sheet 37.


For West Crossover
See Detail Sheet 37.

For North Crossover
See Detail Sheet 37.

For East Crossover
See Detail Sheet 37.

Note: Temporary Traffic Control Signals
To Have 3 Signal Heads on Span Wire
for All Phases of Construction.

Note: All West Bound Traffic Taper to
Be entirely East of the Bridge.

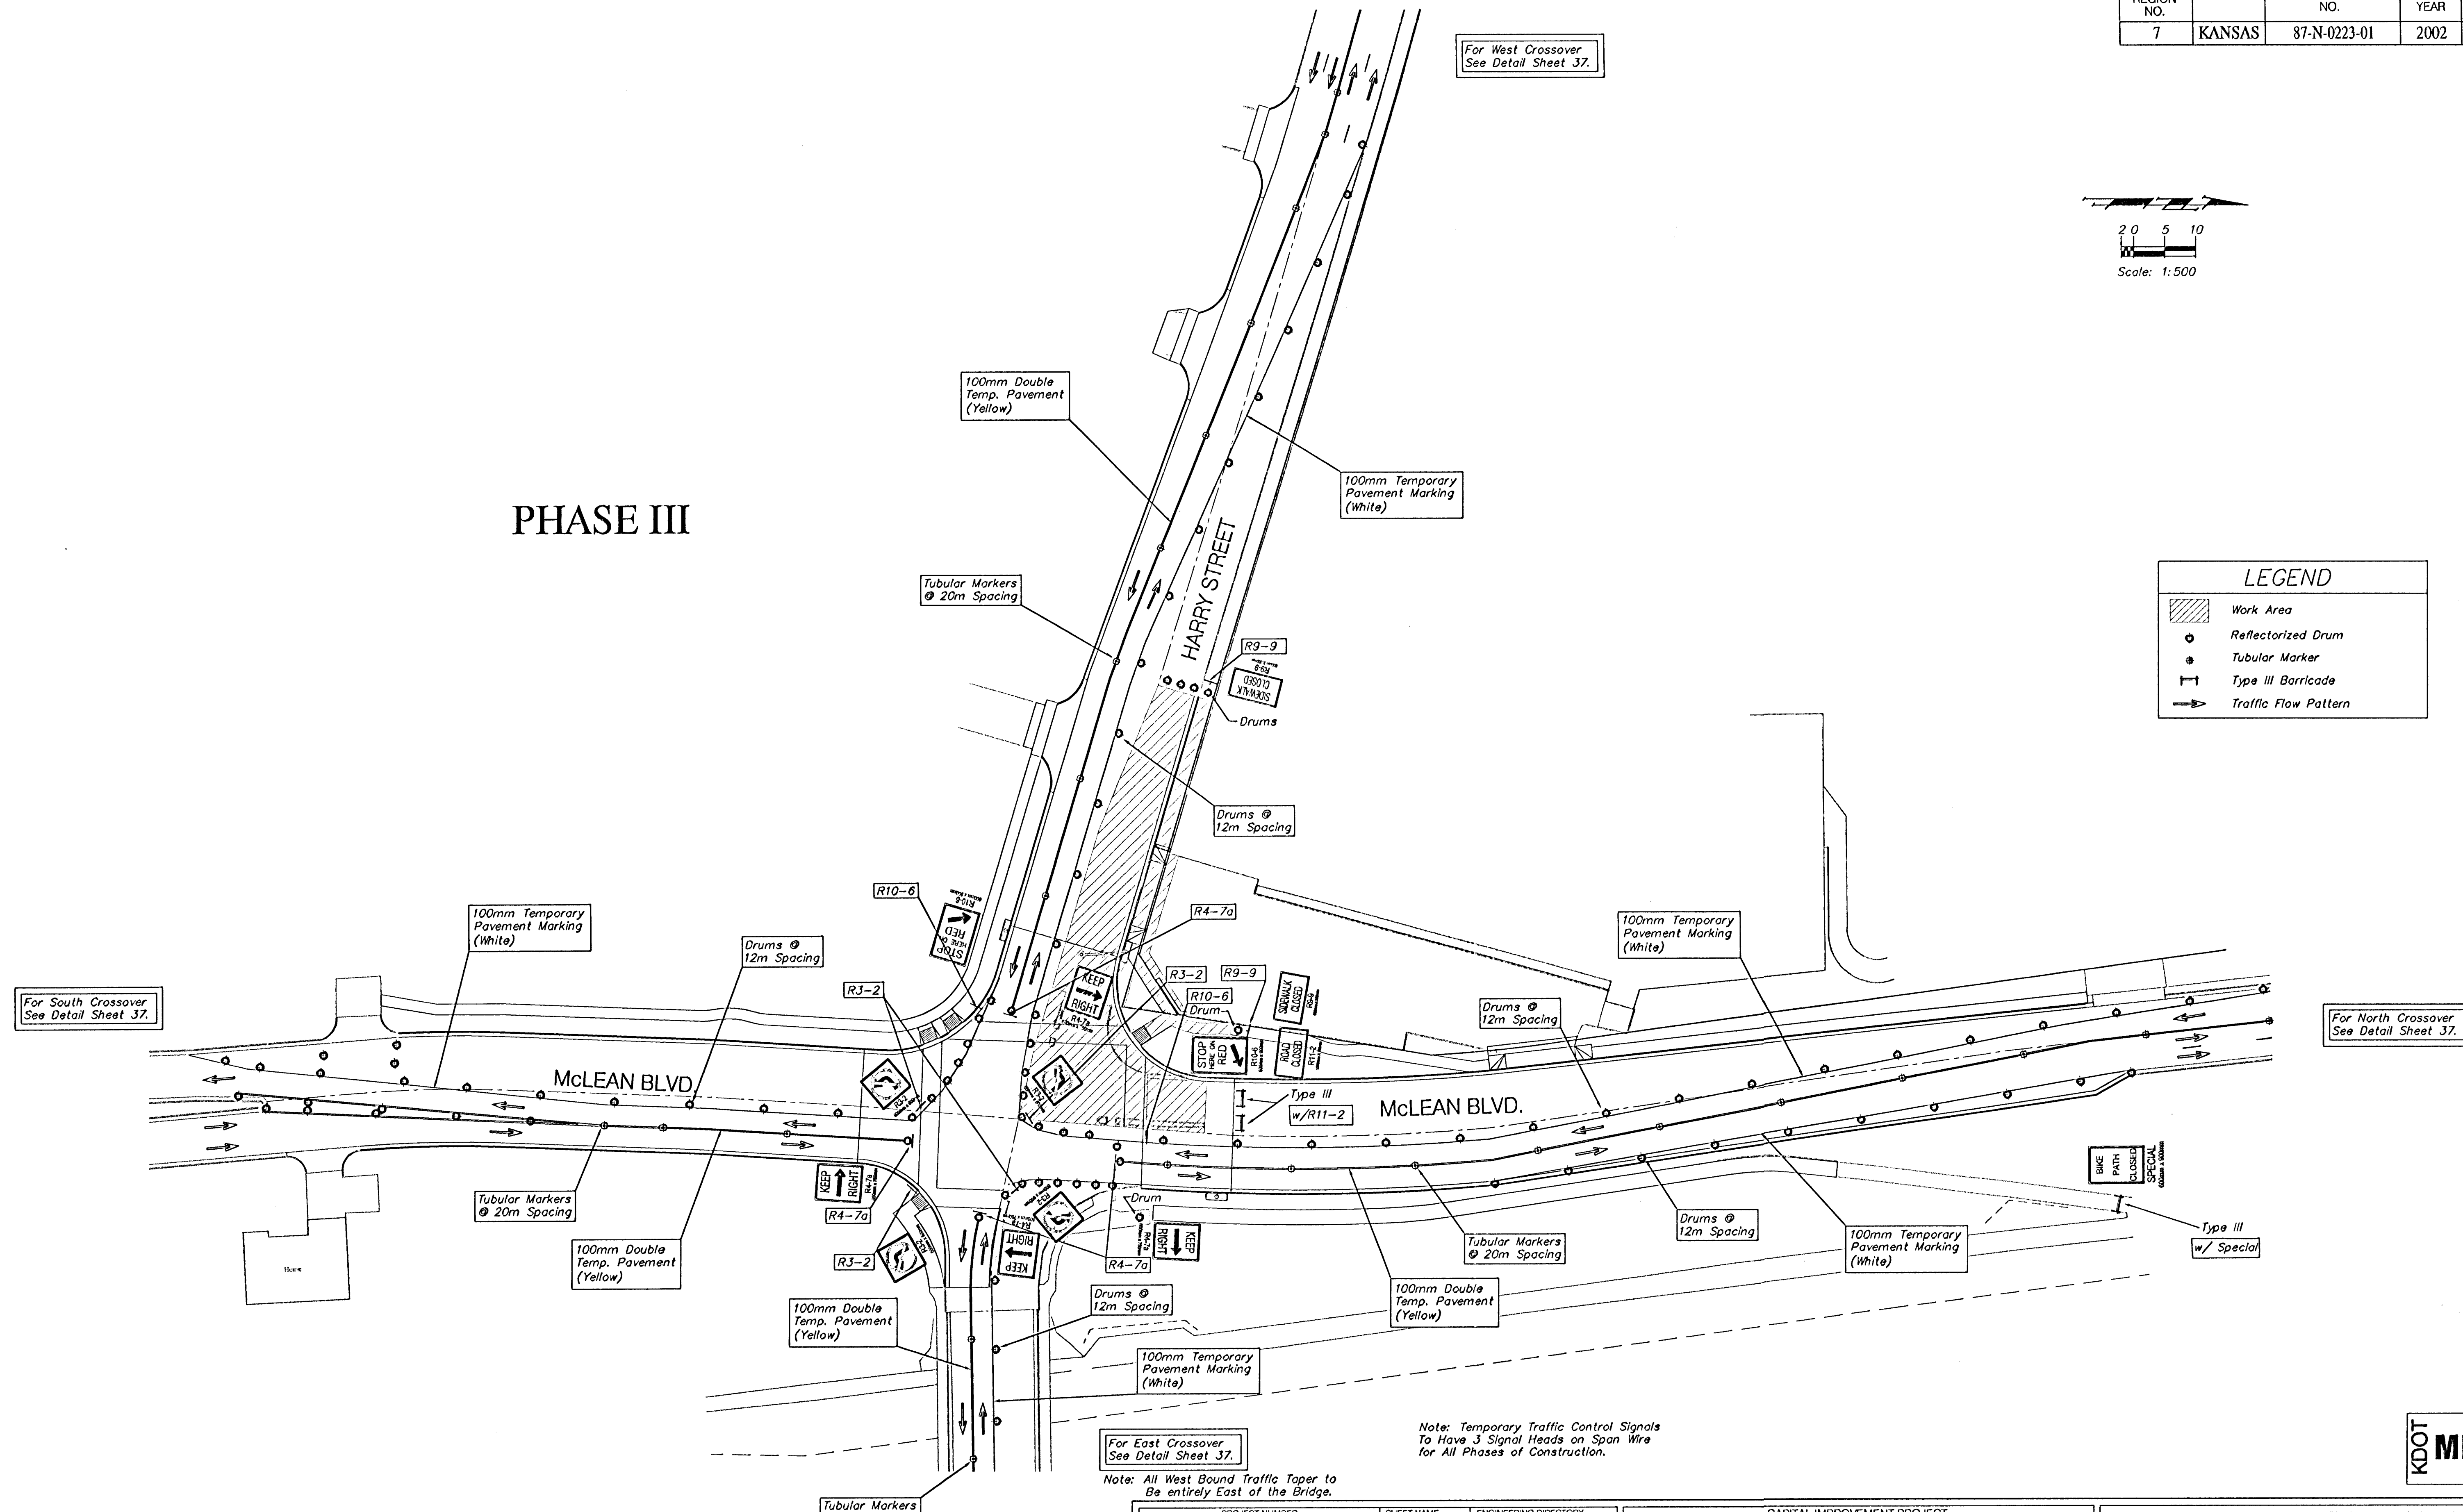

PROJECT NUMBER 472-83781	SHEET NAME Con03	ENGINEERING DIRECTORY F:\HarryMcLean\Conseq
DESIGN JFB	DRAWN KWR	APPROVED JFB
DATE Aug 2003	SCALE 1:500 SI	BAUGHMAN NO 01-03-E943

CAPITAL IMPROVEMENT PROJECT
CONSTRUCTION SEQUENCING
HARRY AND MCLEAN INTERSECTION IMPROVEMENTS

BAUGHMAN COMPANY, P.A.
ENGINEERING, SURVEYING, & PLANNING
310-282-7271 • 315 ELLIS • WICHITA, KANSAS 67211

SHEET
35
OF
56