



FHWA REGION NO.	STATE	PROJECT NO.	FISCAL YEAR	SHEET NO.	TOTAL SHEETS
7	KANSAS	87-N-0223-01	2002	36	56

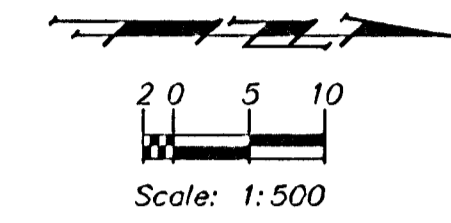

PHASE IV

LEGEND	
	Work Area
	Reflectorized Drum
	Tubular Marker
	Type III Barricade
	Traffic Flow Pattern

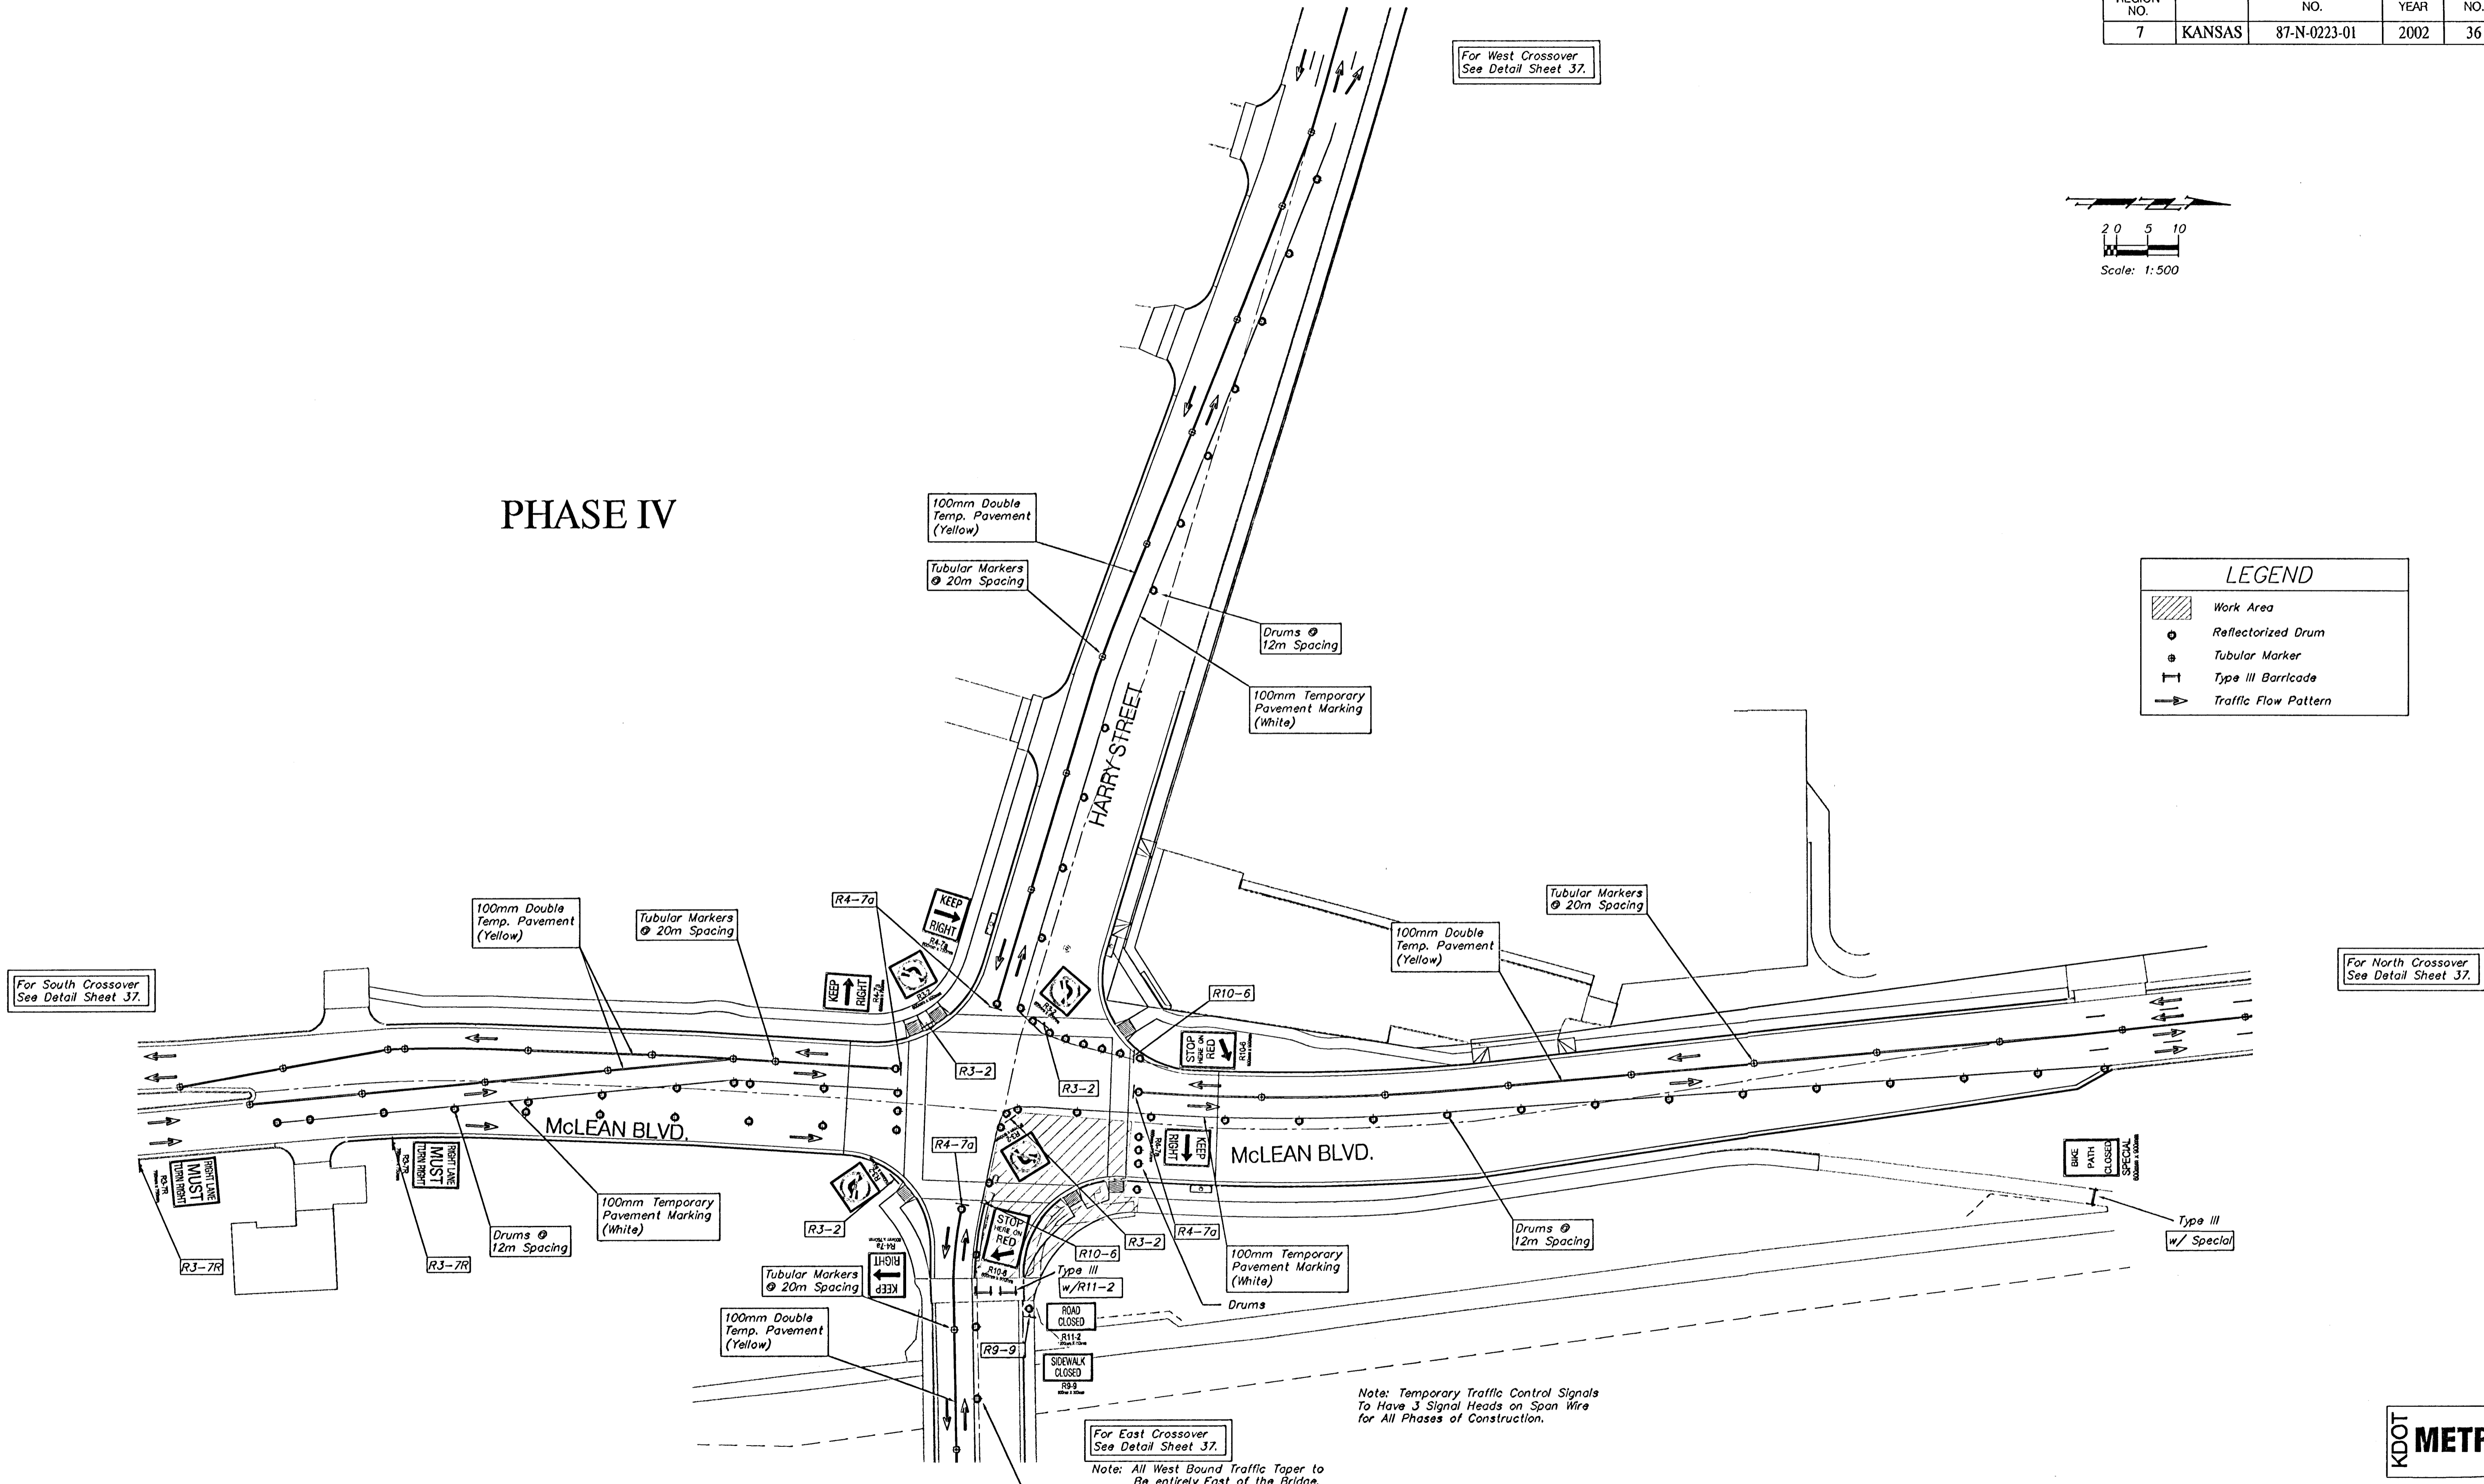

PROJECT NUMBER	472-83781	SHEET NAME	Con04	ENGINEERING DIRECTORY	F:\HarryMcLean\Conseq
DESIGN	JFB	APPROVED	JFB	DATE	Aug 2003
DRAWN	KWR	SCALE	1:500 SI	BAUGHMAN NO	01-03-E943

CAPITAL IMPROVEMENT PROJECT
CONSTRUCTION SEQUENCING
 HARRY AND MCLEAN INTERSECTION IMPROVEMENTS

BAUGHMAN COMPANY, P.A.
 ENGINEERING, SURVEYING, & PLANNING
 316-262-7271 • 315 ELLIS • WICHITA, KANSAS 67211