


FHWA REGION NO.	STATE	PROJECT NO.	FISCAL YEAR	SHEET NO.	TOTAL SHEETS
7	KANSAS	87-N-0223-01	2002	48	56

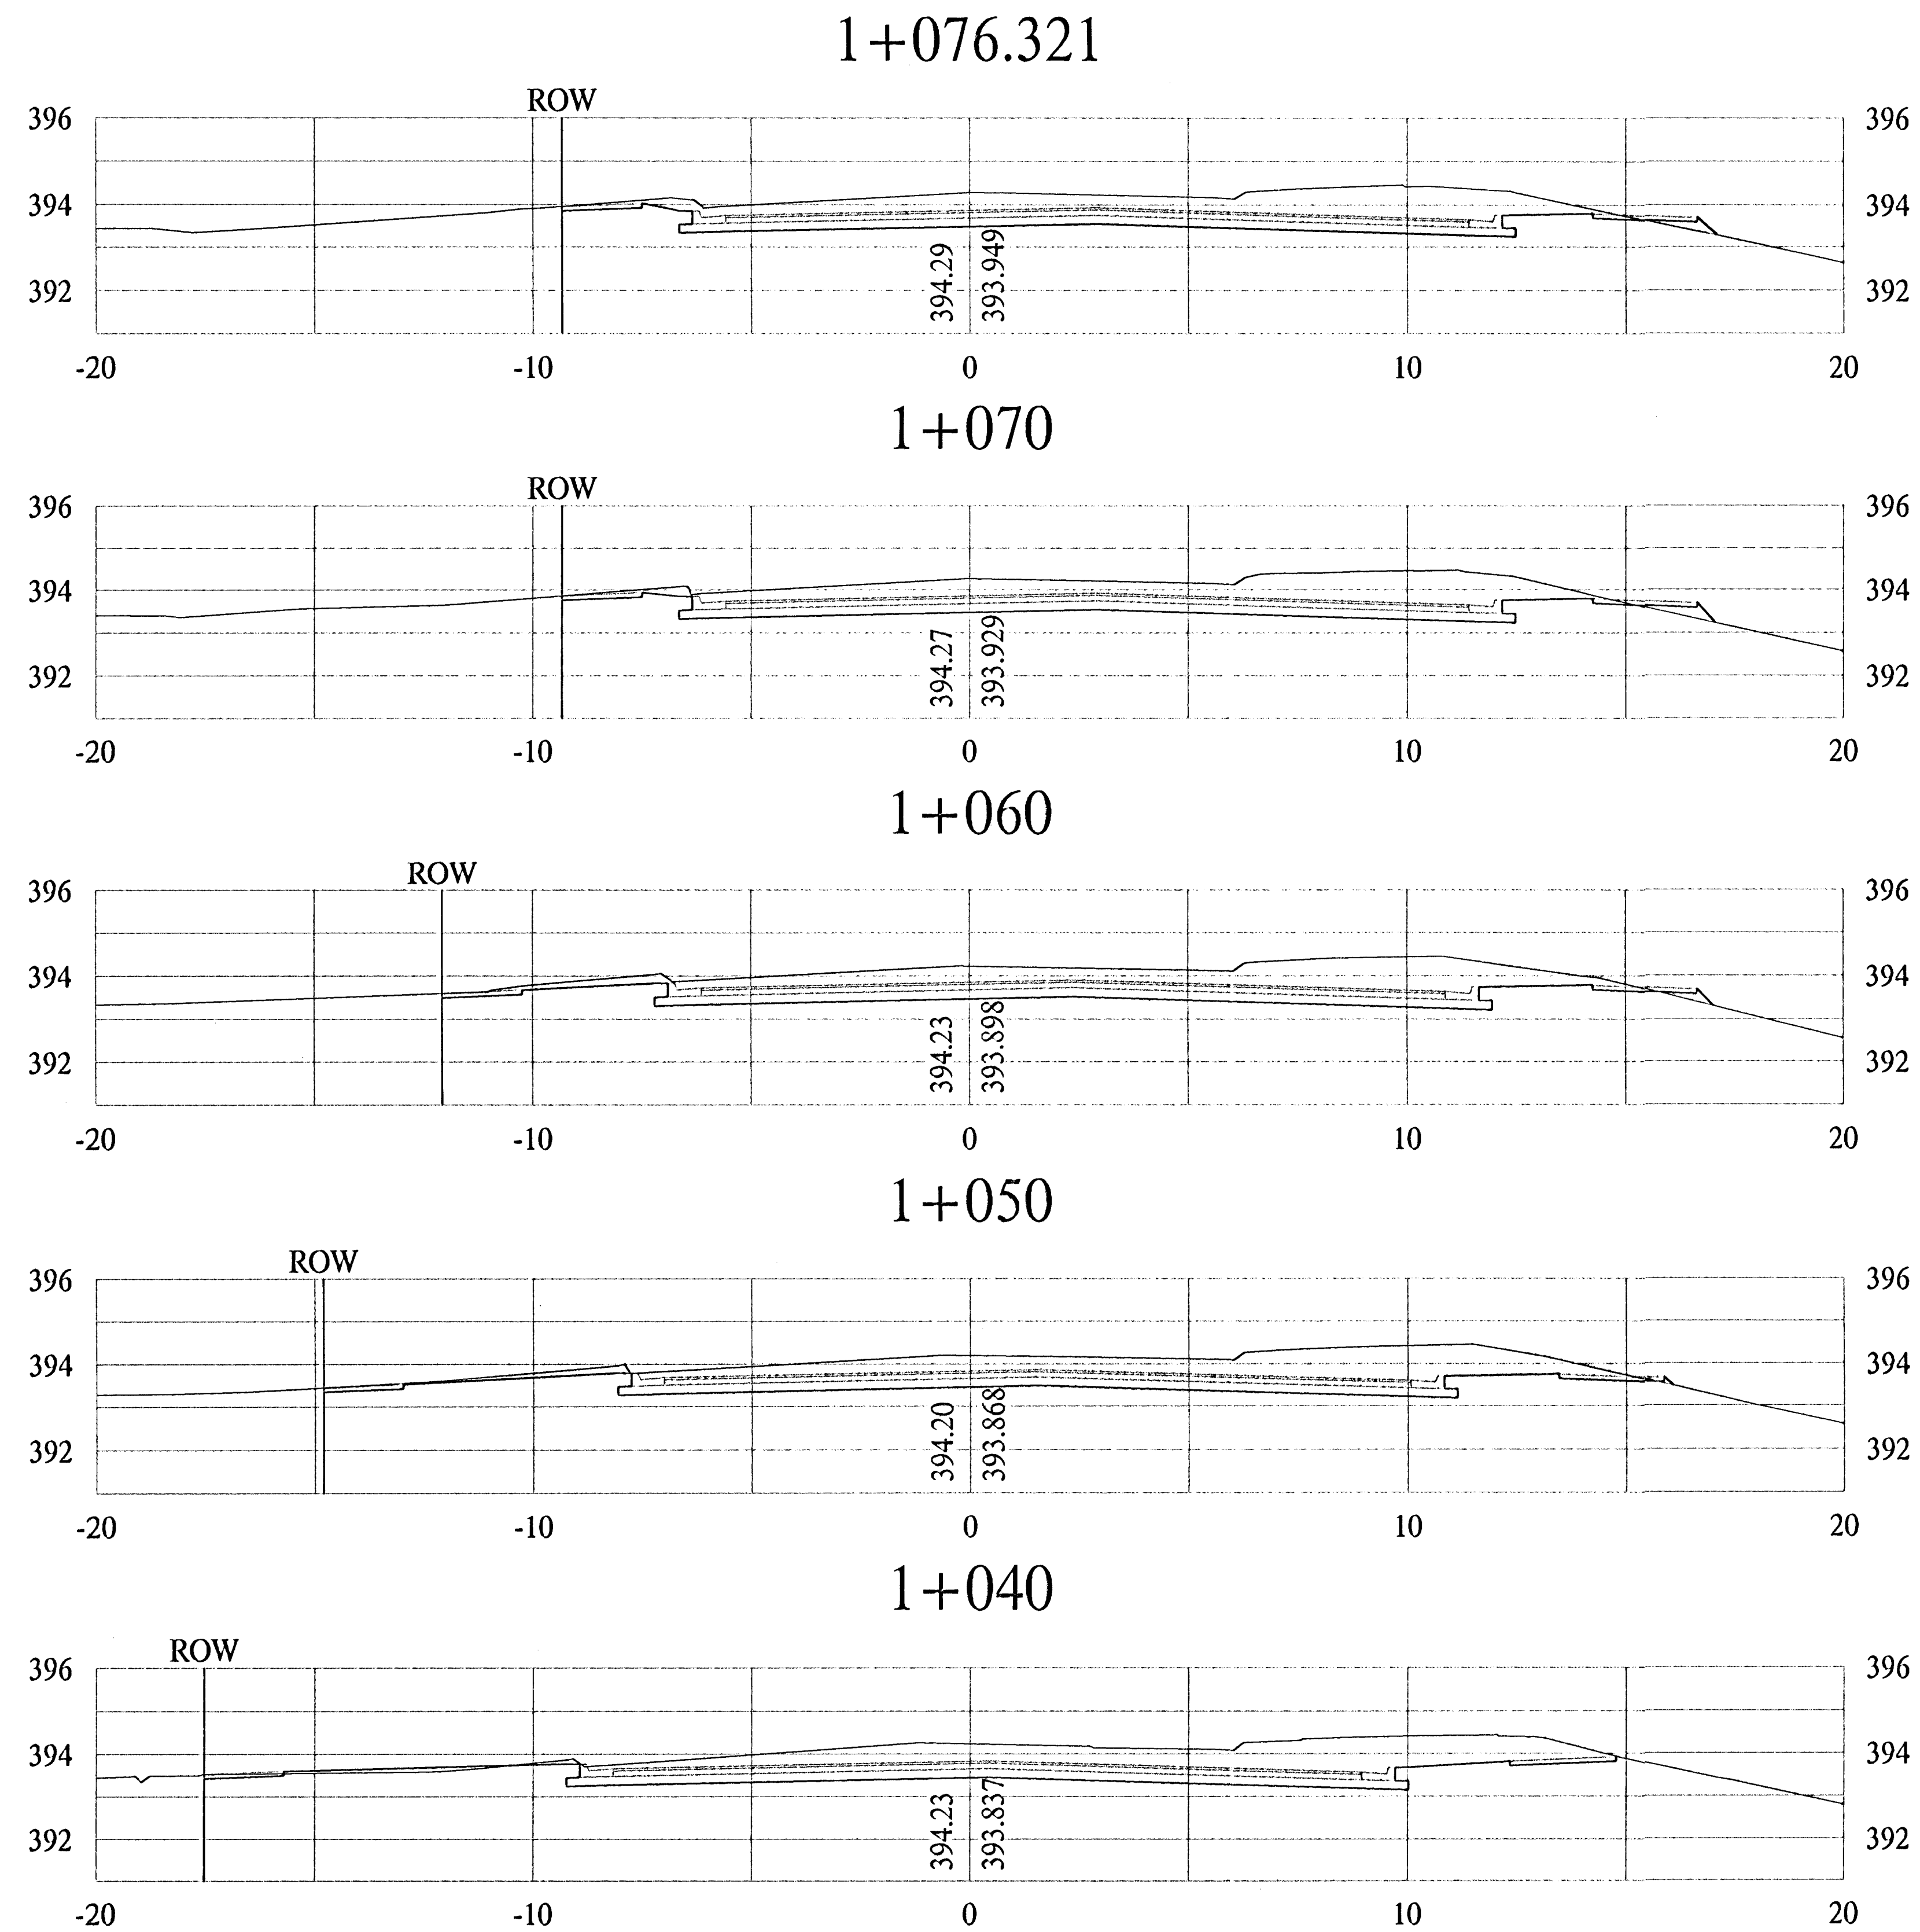

PROJECT NUMBER 472-83781		SHEET NAME Xsec 04		ENGINEERING DIRECTORY F:\HarryMcLean\Earth		CAPITAL IMPROVEMENT PROJECT CROSS SECTIONS BASELINE 'B' McLEAN HARRY & McLEAN INTERSECTION IMPROVEMENTS		<b>BAUGHMAN COMPANY, P.A.</b> ENGINEERING, SURVEYING, & PLANNING <small>318-262-7271 • 315 ELLIS • WICHITA, KANSAS 67211</small>		SHEET 48 OF 56
DESIGN JFB	DRAWN KWR	APPROVED JFB	DATE Aug 2003	SCALE 1:100 SI	BAUGHMAN NO 01-03-E943					