


FHWA REGION NO.	STATE	PROJECT NO.	FISCAL YEAR	SHEET NO.	TOTAL SHEETS
7	KANSAS	87-N-0223-01	2002	55	56

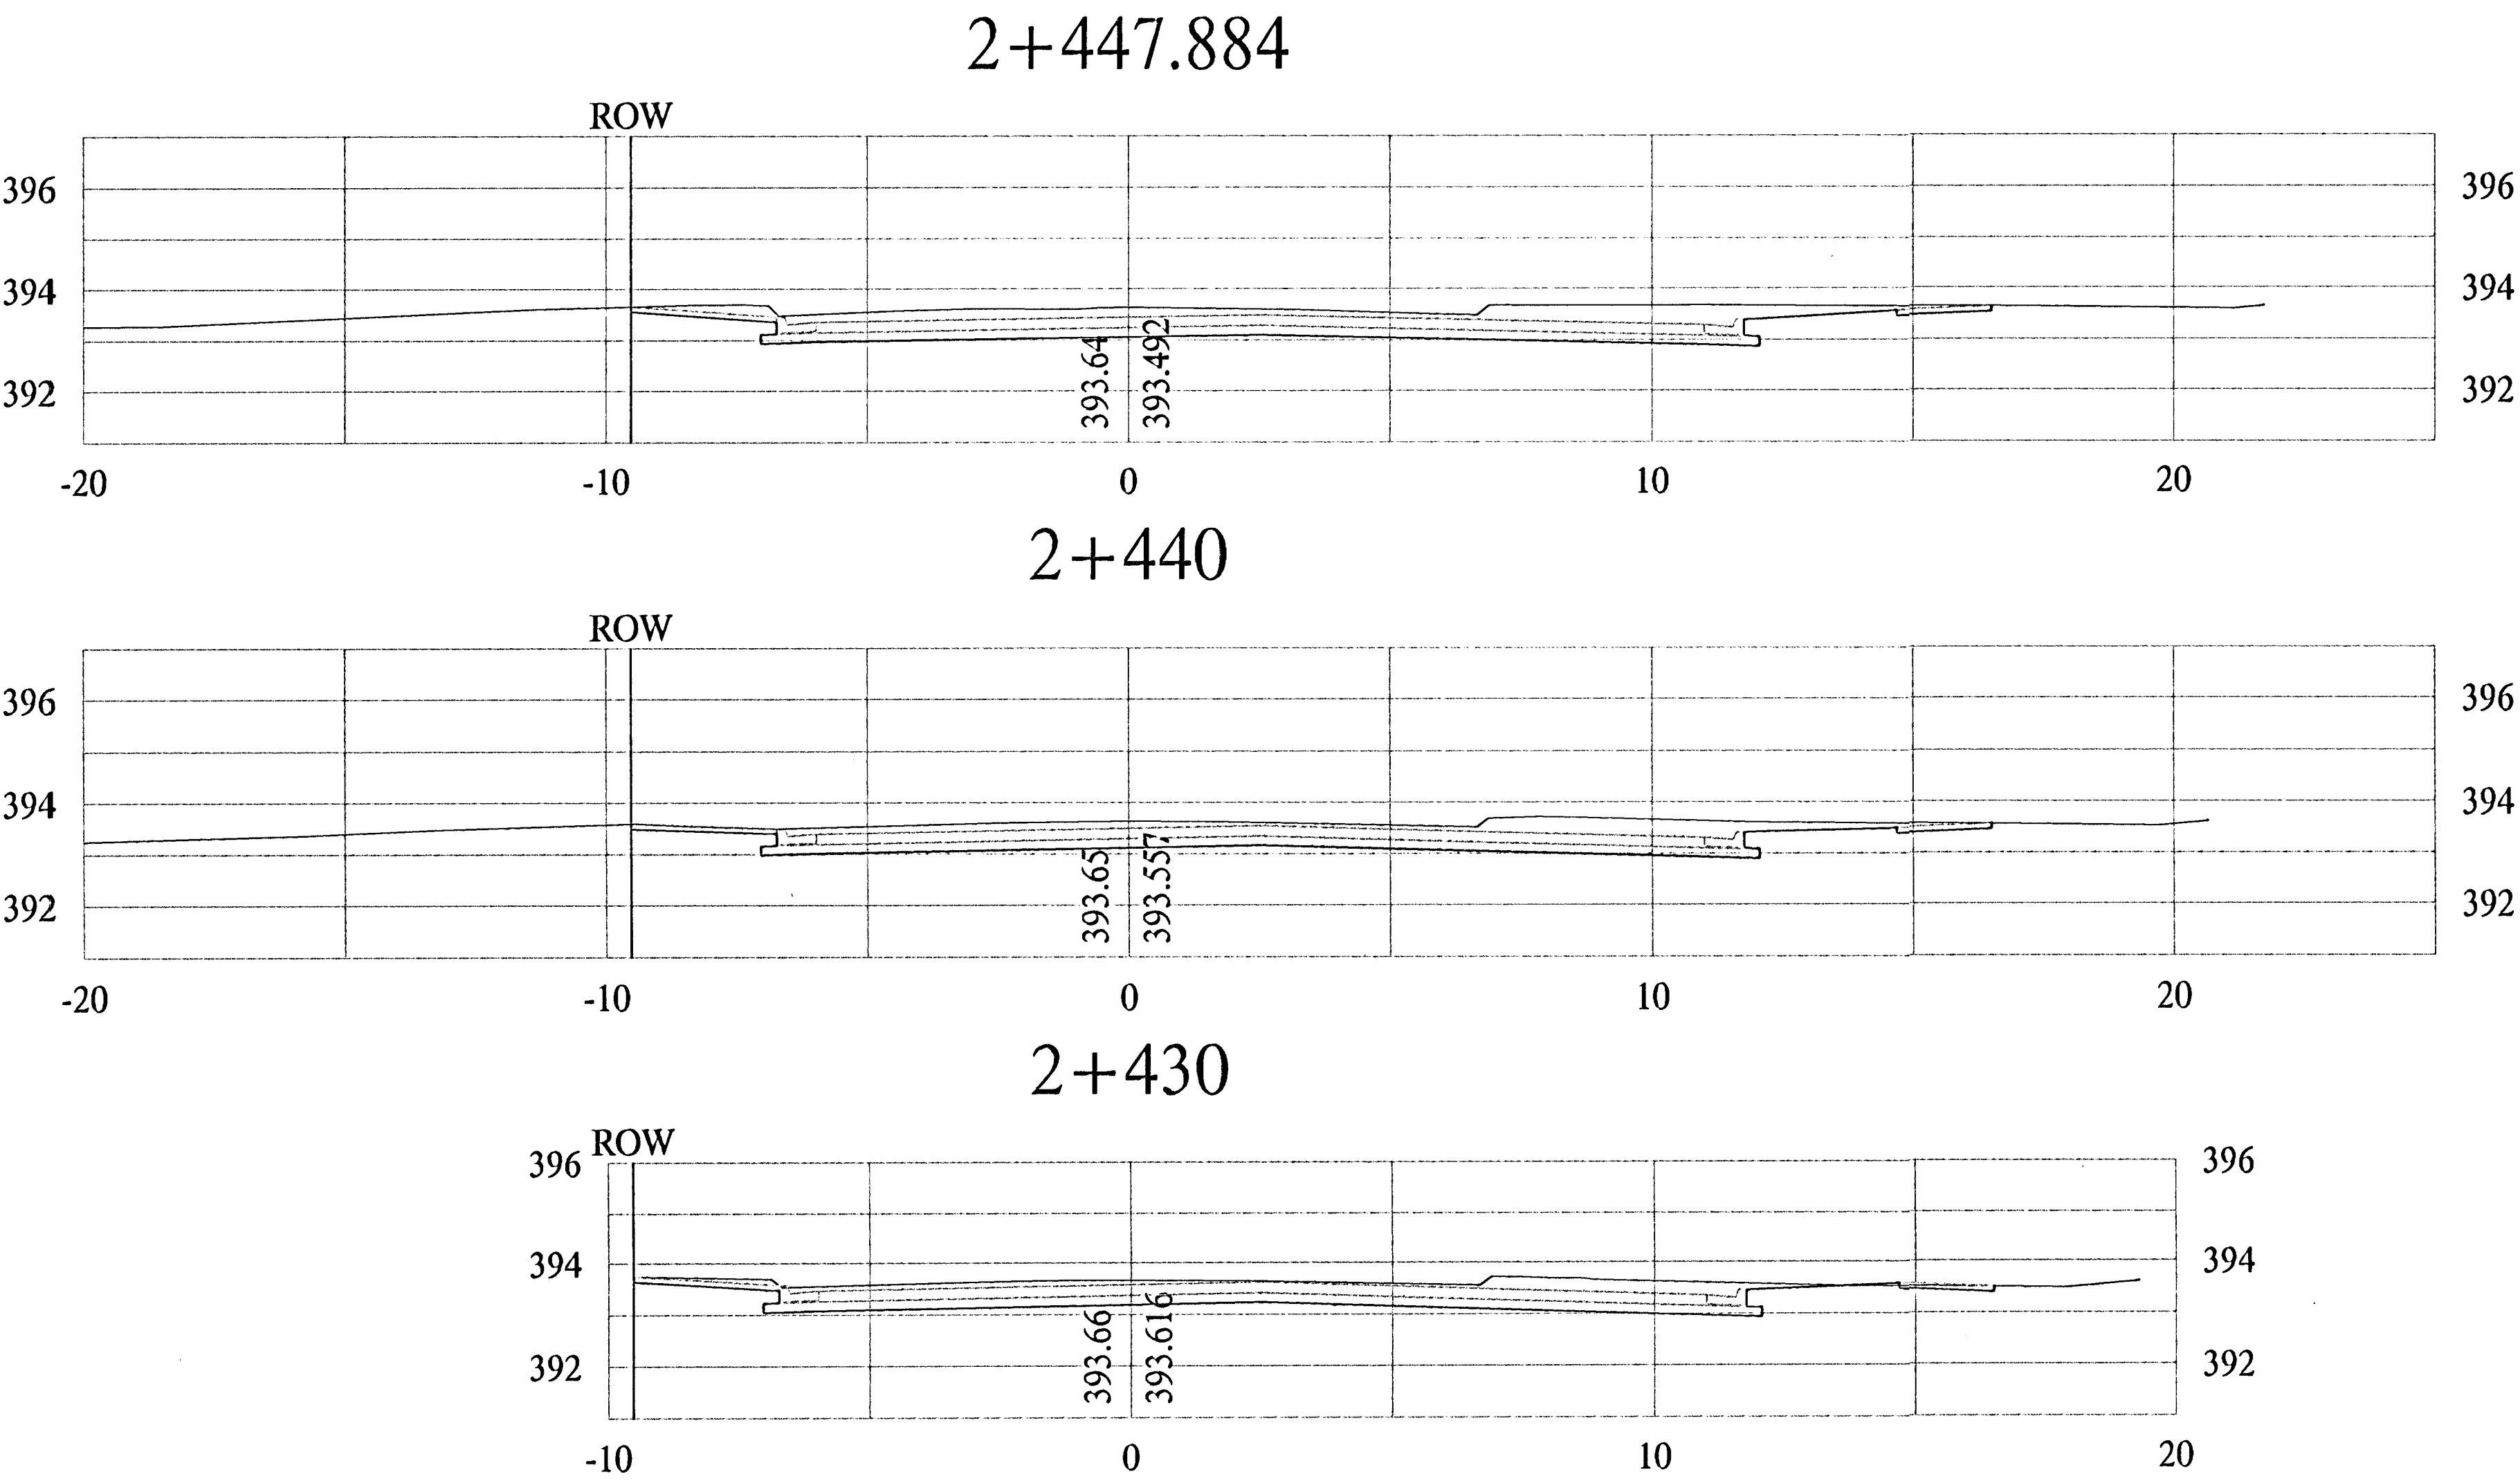

PROJECT NUMBER 472-83781			SHEET NAME Xsec 11		ENGINEERING DIRECTORY F:\HarryMcLean\Earth	
DESIGN JFB	DRAWN KWR	APPROVED JFB	DATE Aug 2003	SCALE 1:100 SI	BAUGHMAN NO 01-03-E943	

CAPITAL IMPROVEMENT PROJECT
CROSS SECTIONS
BASELINE 'C' HARRY
HARRY & MCLEAN INTERSECTION IMPROVEMENTS

BAUGHMAN COMPANY, P.A.
ENGINEERING, SURVEYING, & PLANNING
318-282-7271 • 315 ELLIS • WICHITA, KANSAS 67211

SHEET
55
OF
56