


E.F. INDICATES EACH FACE  
N.F. INDICATES NEAR FACE  
F.F. INDICATES FAR FACE

| STATE  | PROJECT NO.  | YEAR | SHEET NO. | TOTAL SHEETS |
|--------|--------------|------|-----------|--------------|
| KANSAS | 87 N-0230-01 | 2003 | 28        | 73           |

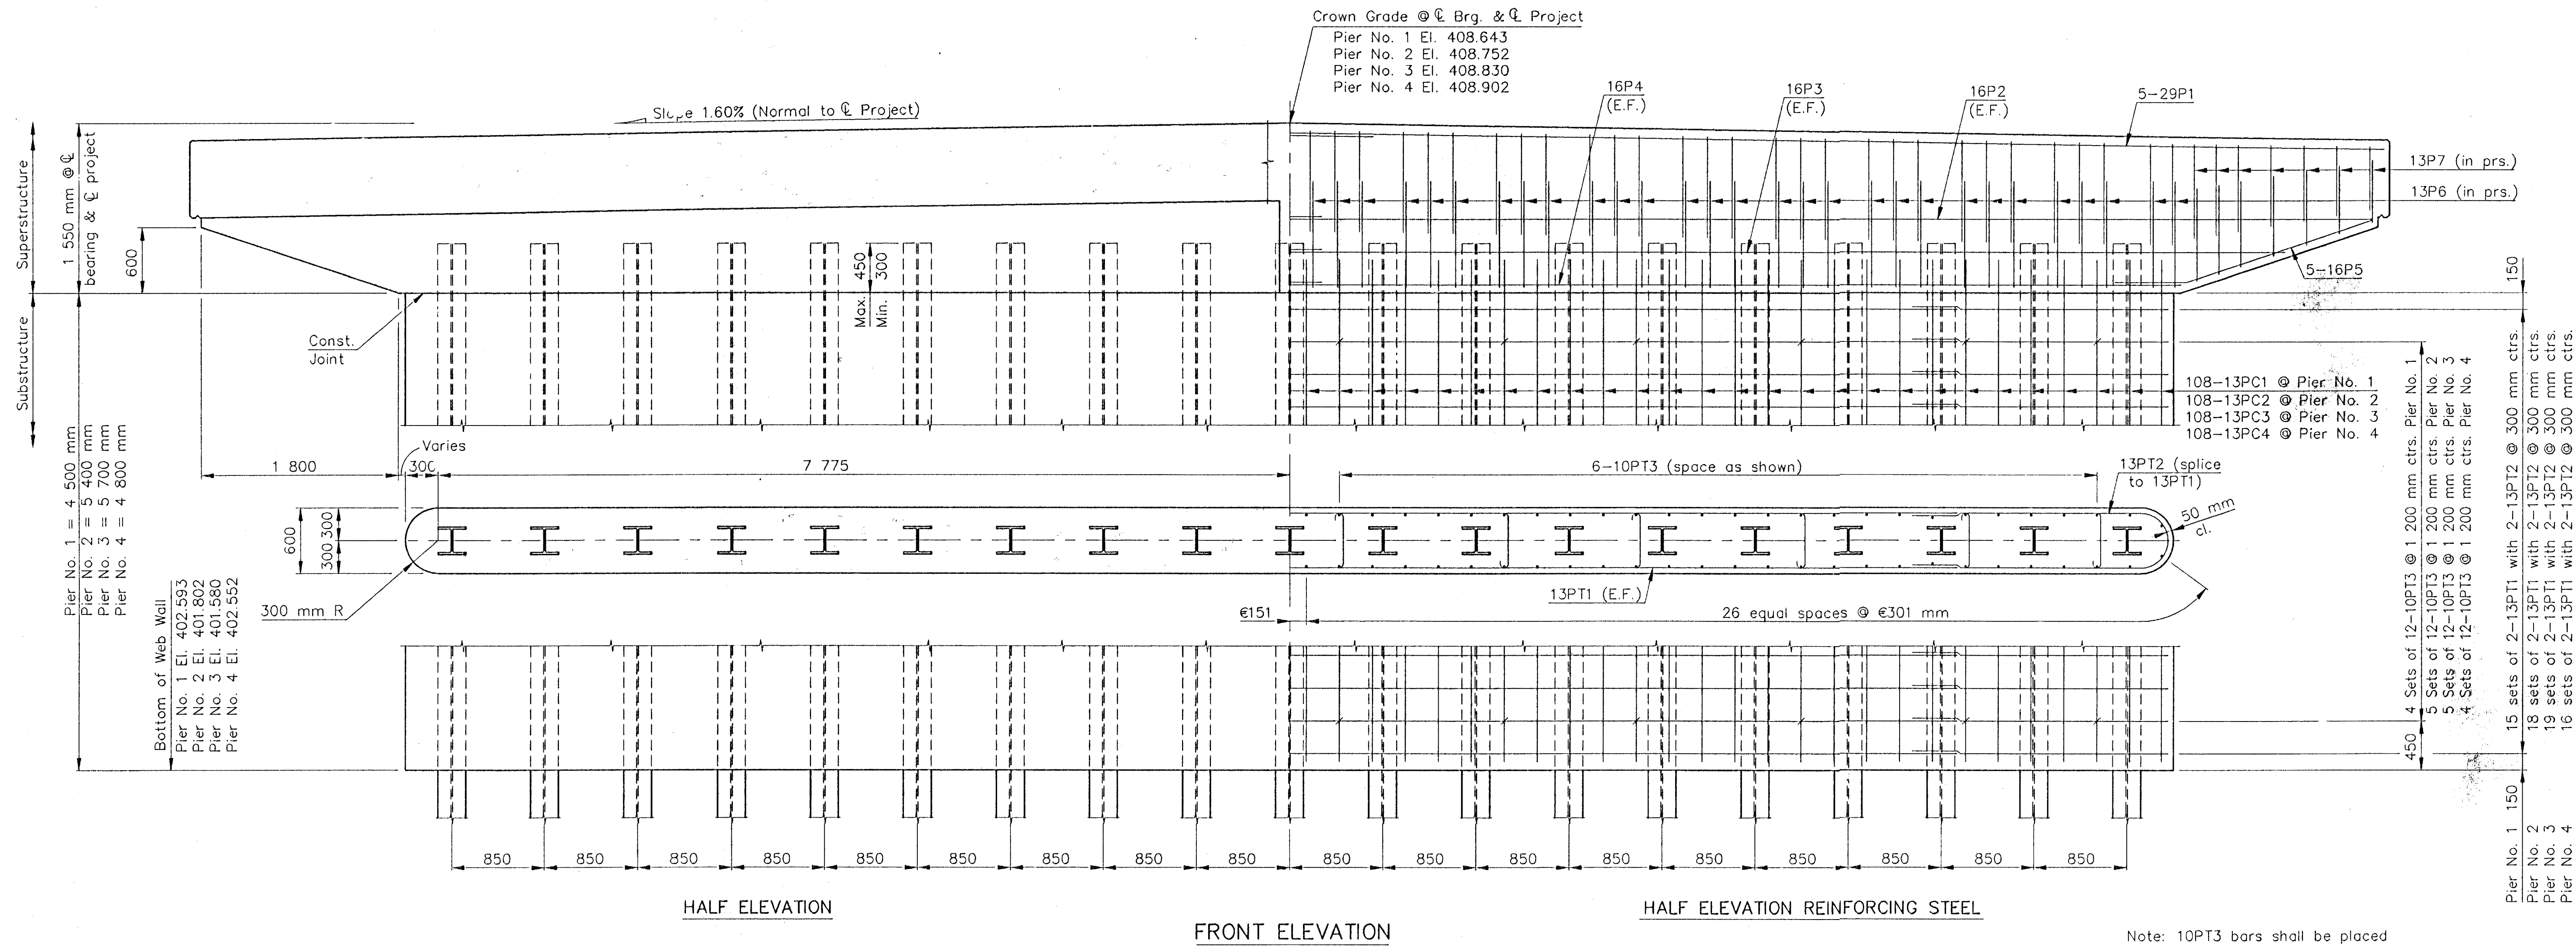

Note: 10PT3 bars shall be placed diagonally to tie both horizontal and vertical reinforcing.


PROJECT NO. 87 N-0230-01

PIER DETAILS

13TH STREET NORTH OVER CGWSKIN CREEK

STA. 1+883

CITY OF WICHITA

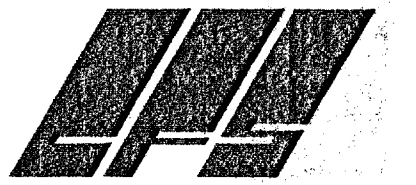

Cook, Flatt & Strobel  
ENGINEERS, P.A.

|            |       |       |
|------------|-------|-------|
| DESIGNED   | RSC   | SCALE |
| DATE       | DEG   | DATE  |
| QUANTITIES | SHEET | OF    |