


STATE	PROJECT NO.	YEAR	SHEET NO.	TOTAL SHEETS
KANSAS	87 N-0230-01	2003	31	73

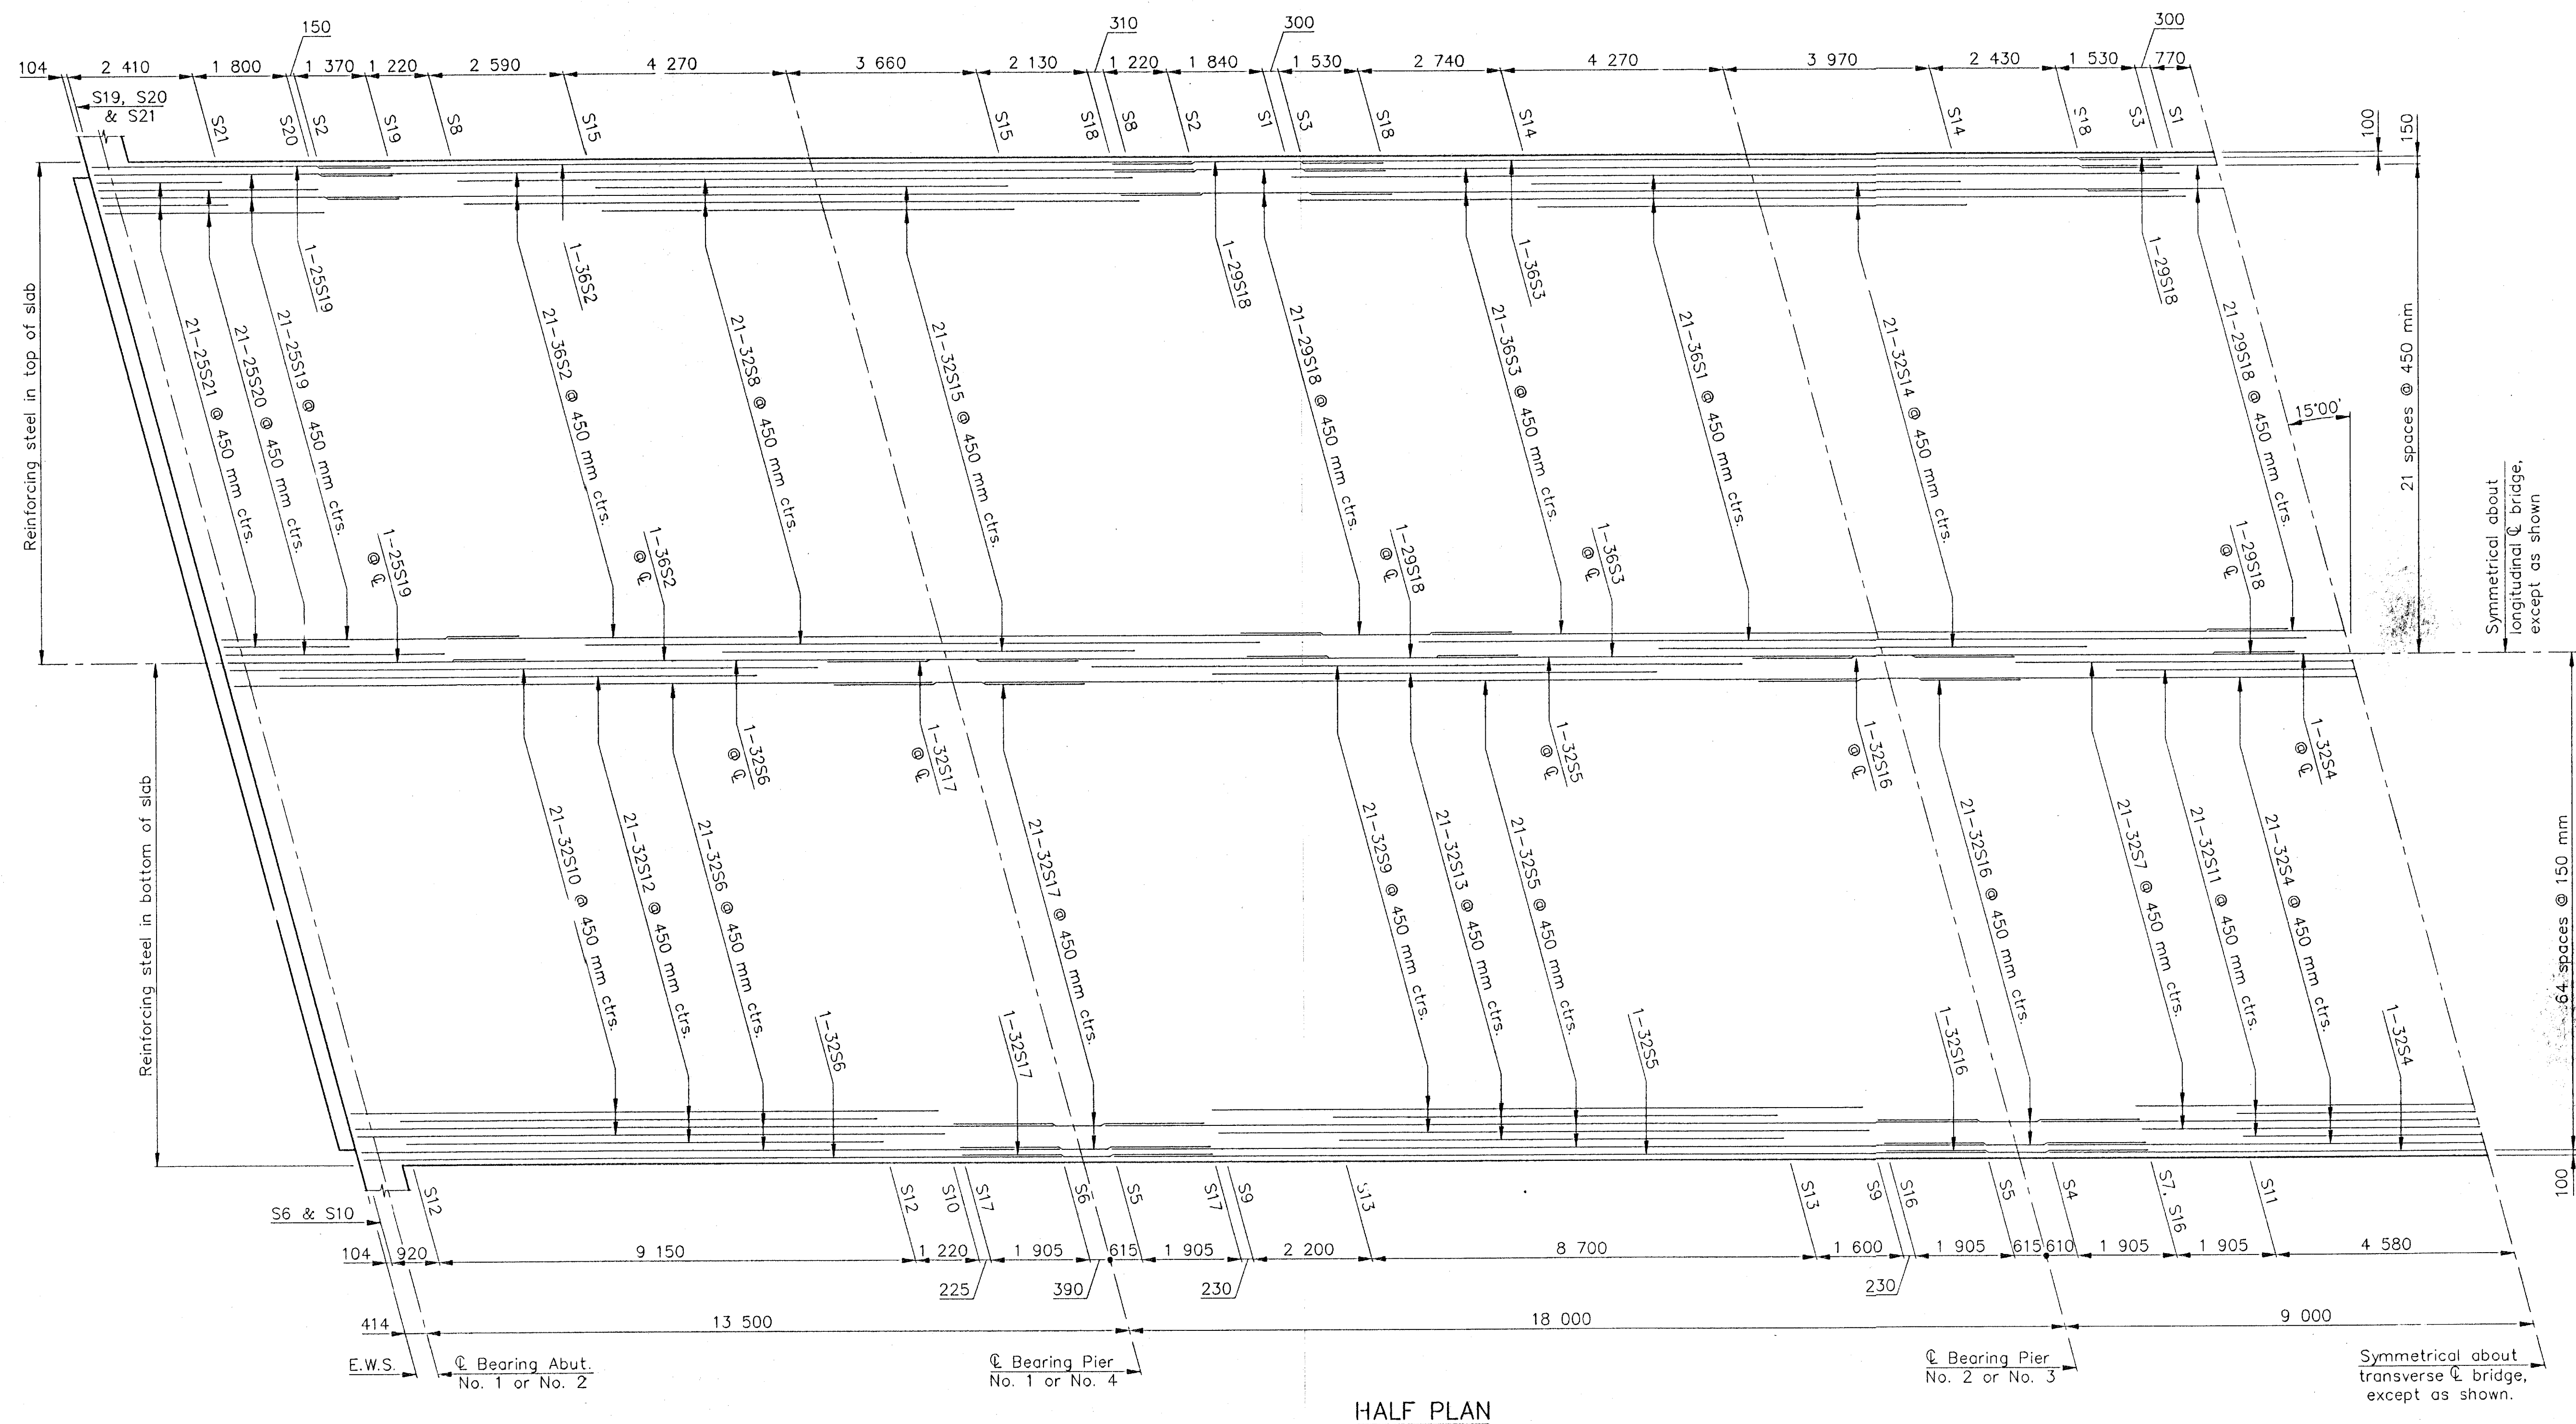

PROJECT NO. 87 N-0230-01

SLAB DETAILS

13TH STREET NORTH OVER COWSKIN CREEK

STA. 1+883

CITY OF WICHITA

DESIGNED

RSC

SCALE

DATE

SHEET

OF

Cook, Flatt & Strobel
ENGINEERS, P.A.

J:\02517\DWGS\SLAB2 1:70 (1.07)