


F.H.W.A. REGION NO.	STATE	PROJECT NO.	FISCAL YEAR	SHEET NO.	TOTAL SHEETS
7	KANSAS	87 N-0230-01	2003	50	73

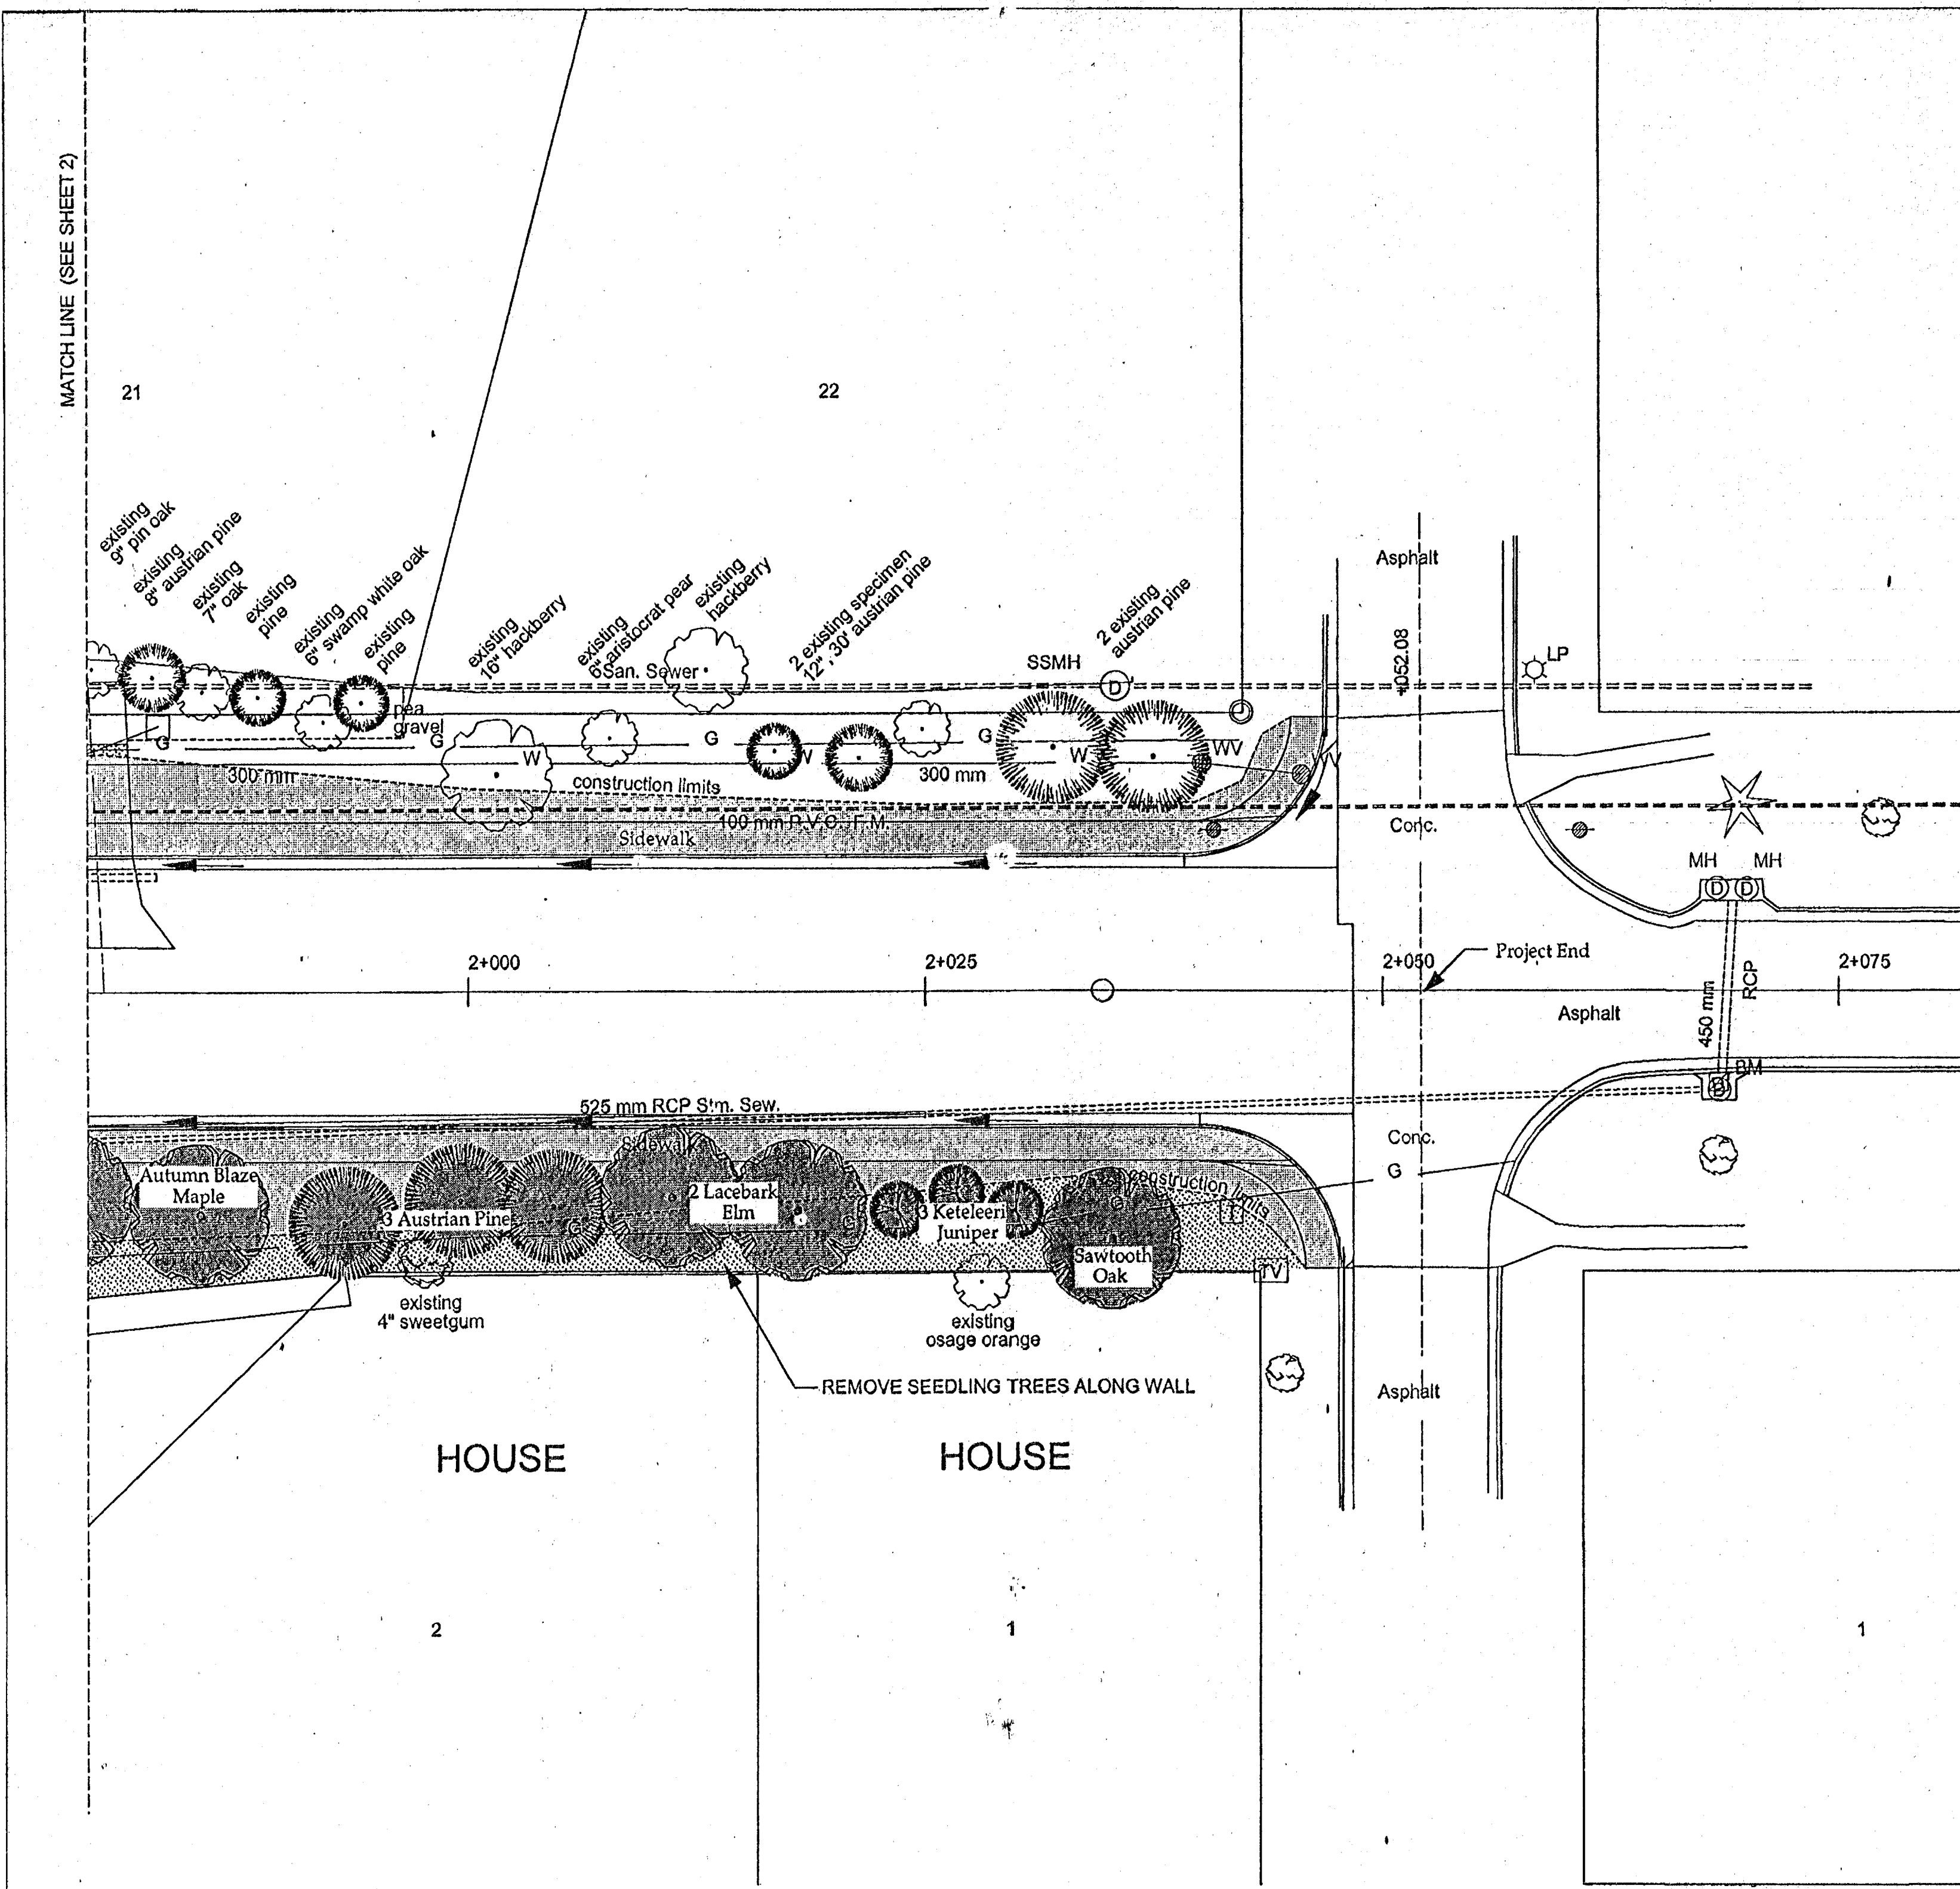

LANDSCAPE ARCHITECTS PLANNERS

**rice·foster**

1101 East 2nd Street  
Duluth, MN 55812  
612-251-2525

PROJECT: 0001

PROJECT NO. 87 N-0230-01

LANDSCAPE  
13 th ST. NORTH OVER  
COWSKIN CREEK

CITY OF WICHITA  
SEDGWICK COUNTY

**COOK, FLATT & STROBEL**  
ENGINEERS, P.A.

DESIGNED	SCALE: NO SCALE
DATE	DATE
QUANTITIES	SHEET OF