


IRONHORSE AT OXFORD ADDITION
WICHITA, KS
CROSS SECTIONS

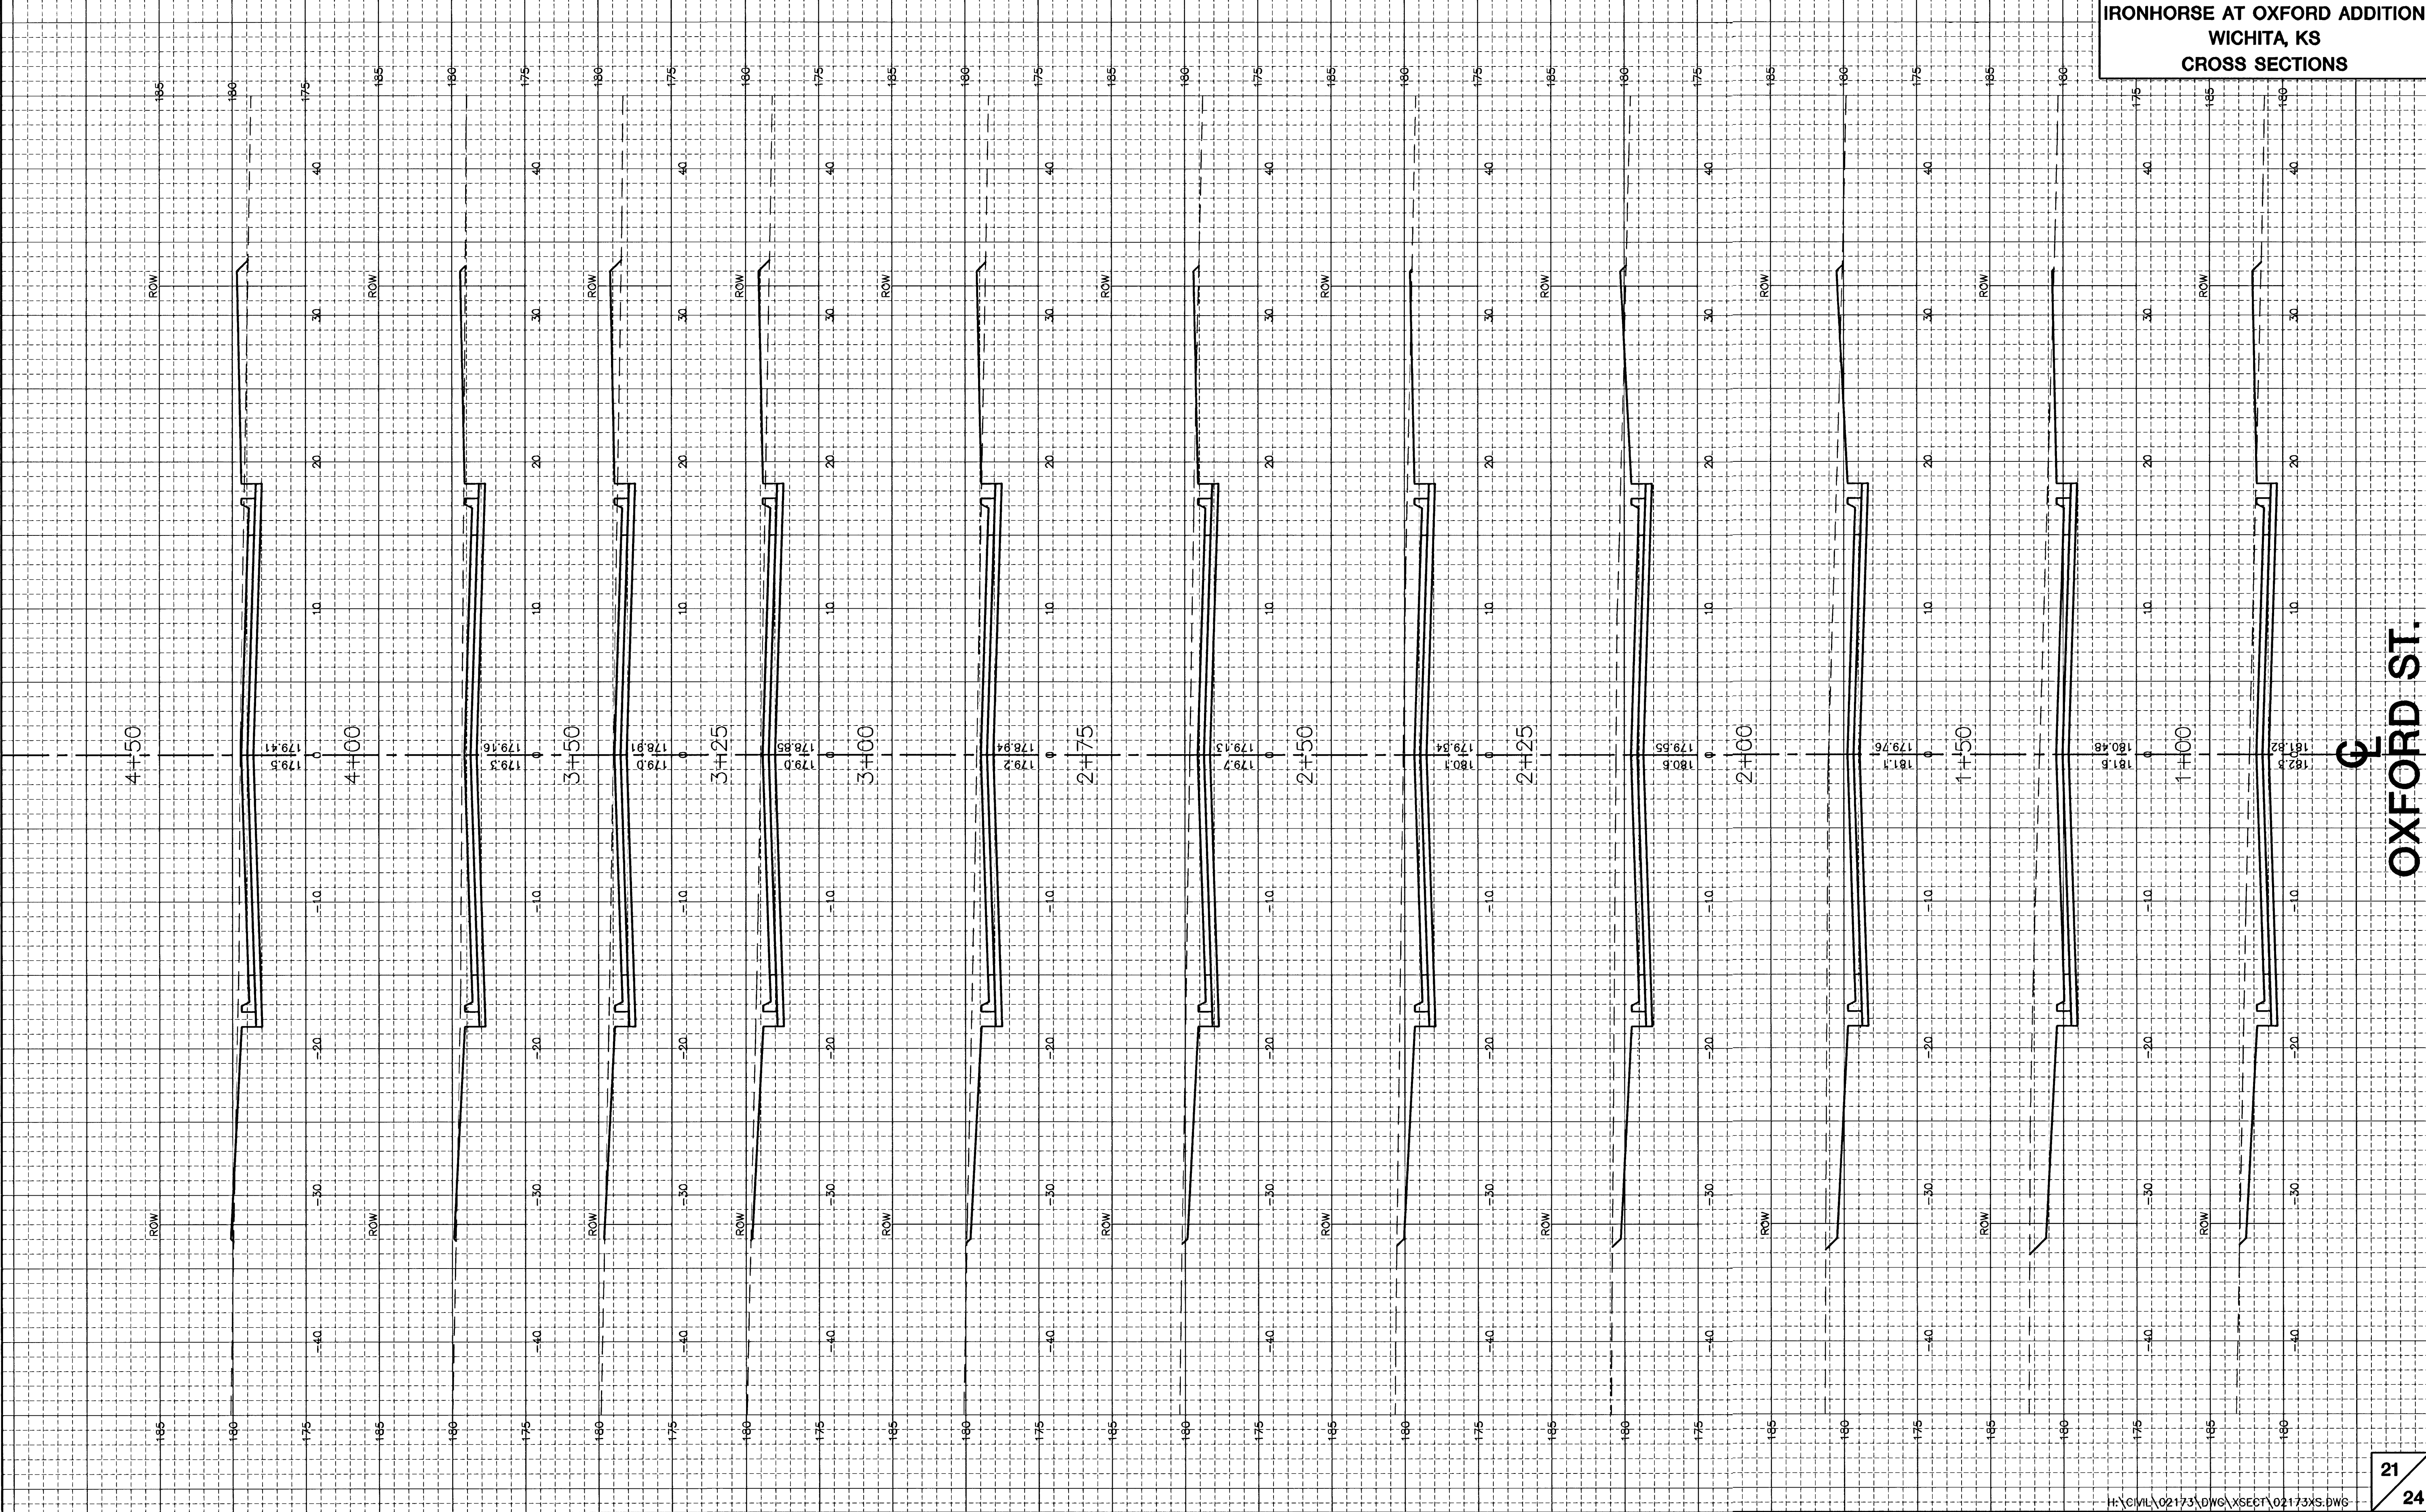

OXFORD ST.