



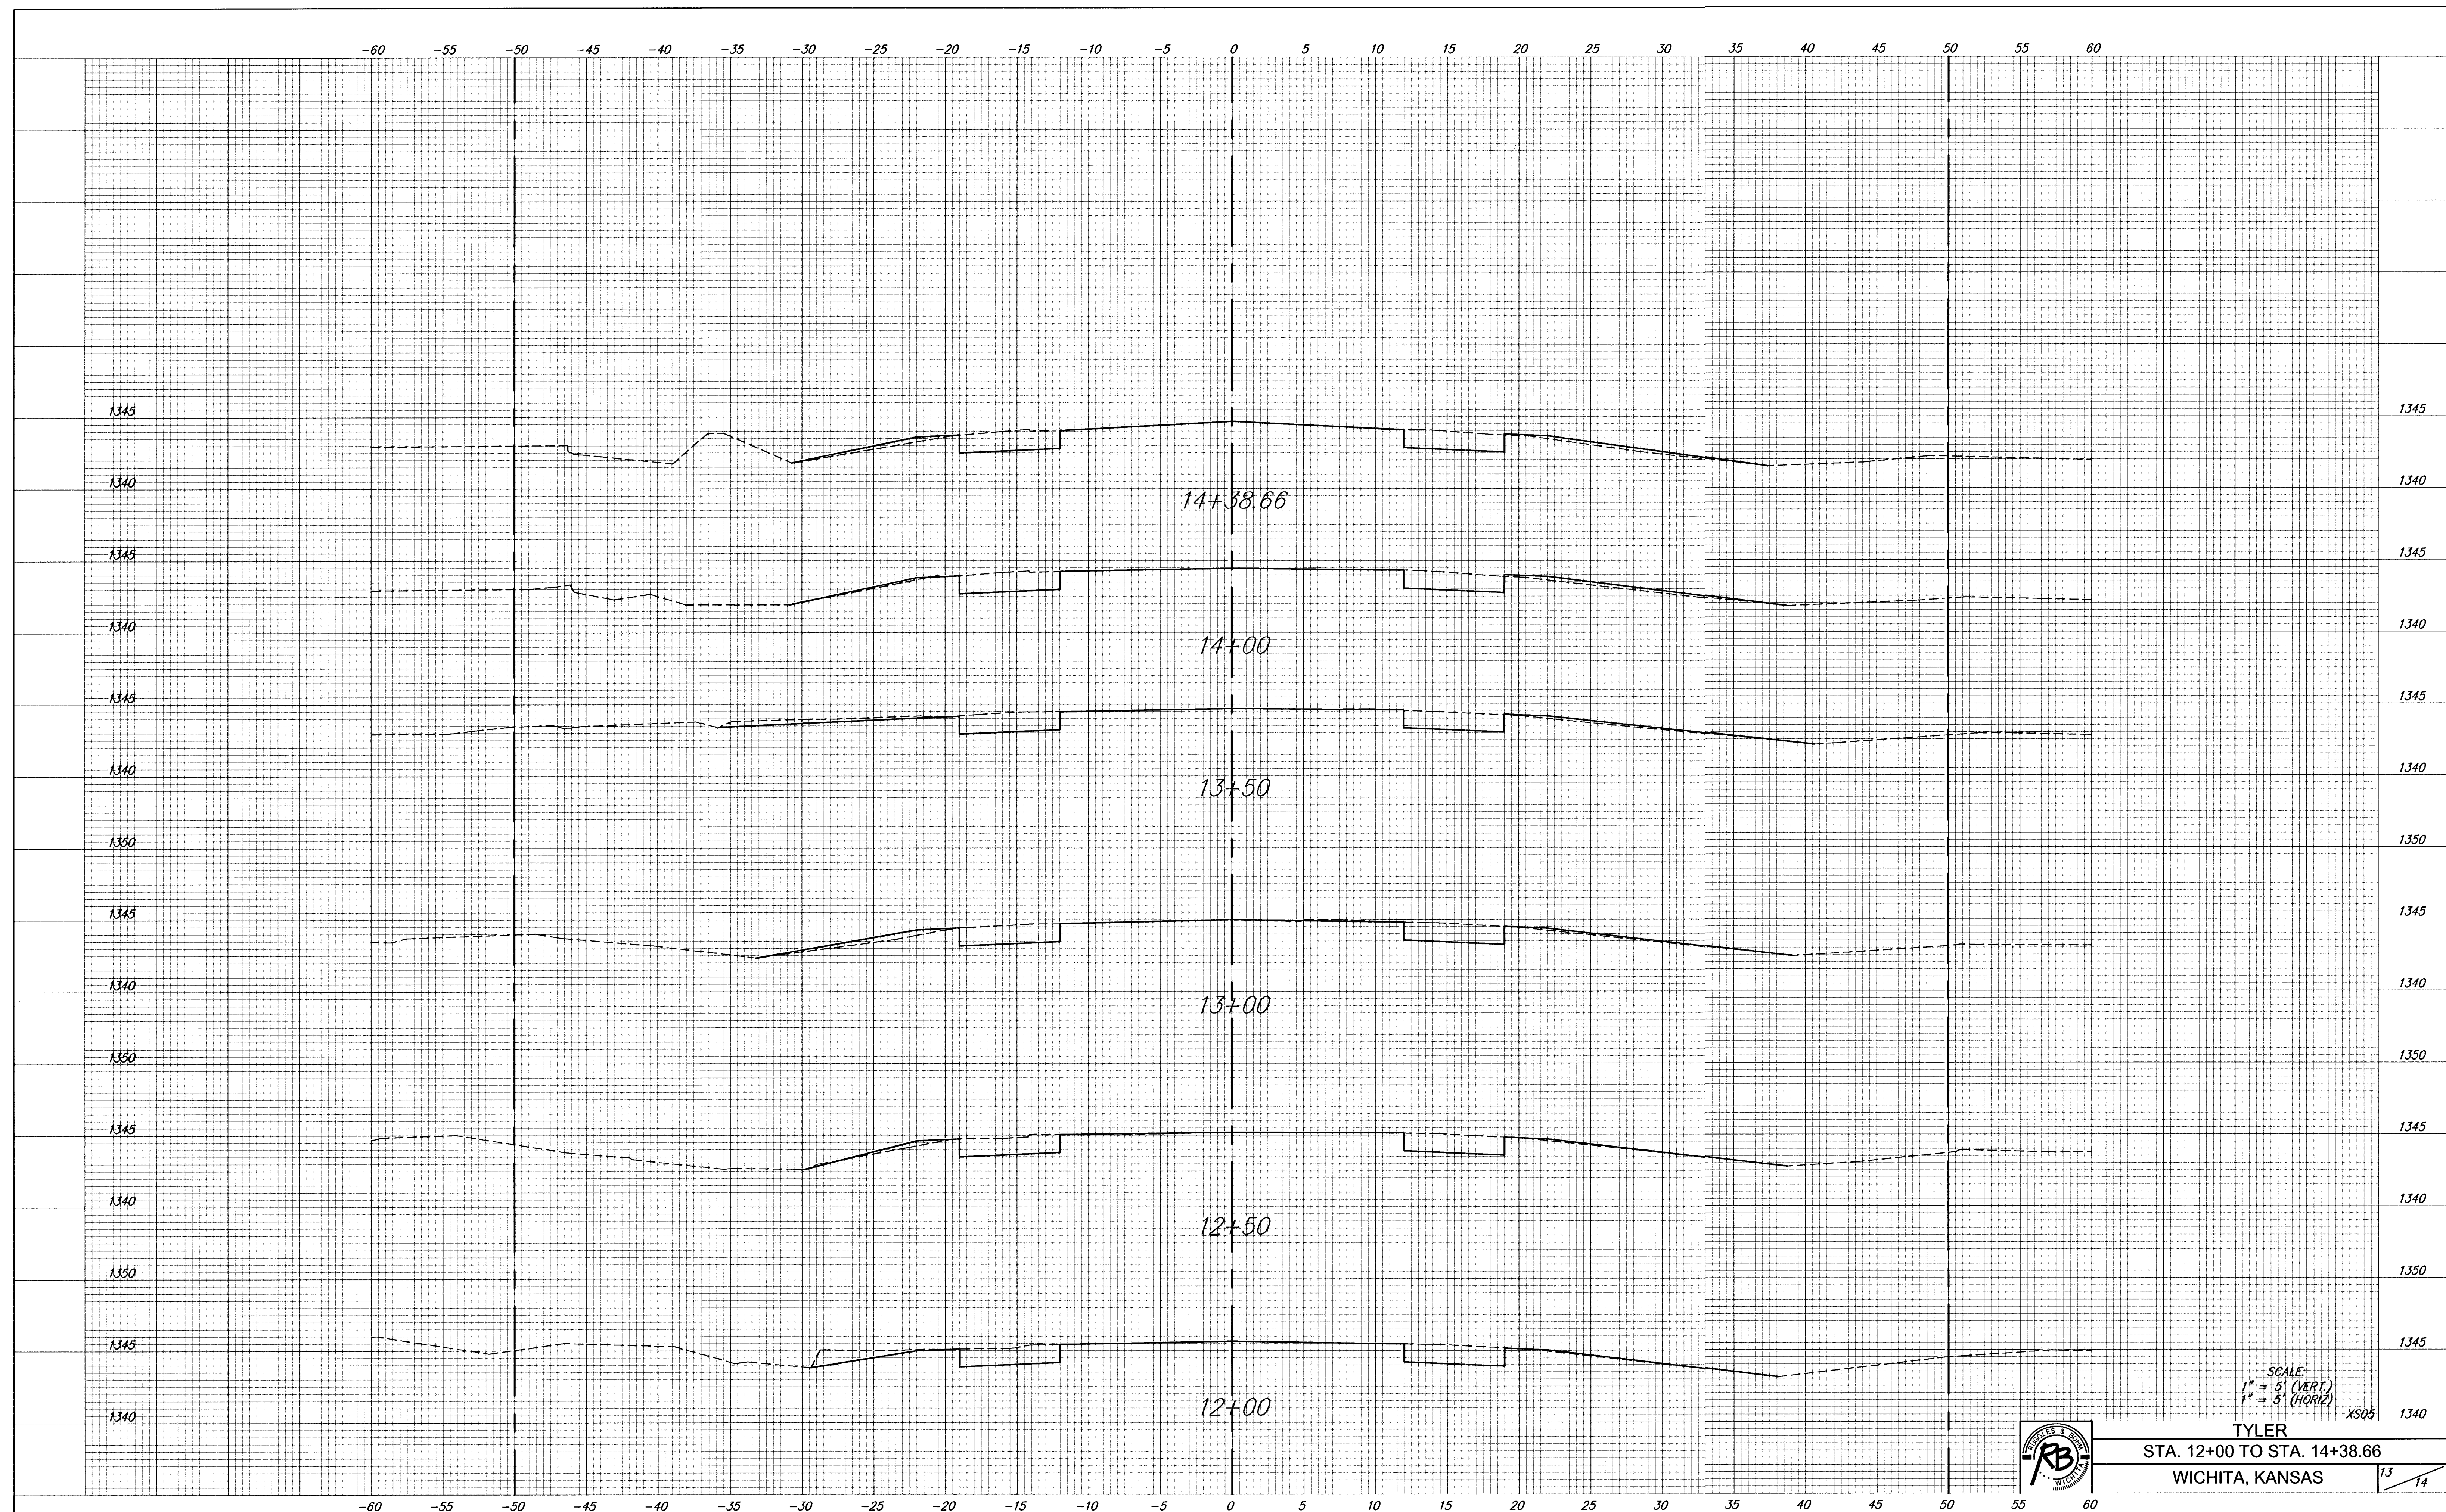

SCALE:
1" = 5' (VERT.)
1" = 5' (HORIZ.)

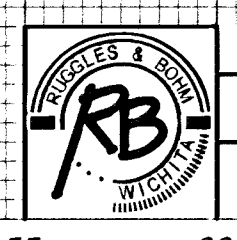

TYLER
STA. 12+00 TO STA. 14+38.66
WICHITA, KANSAS

13 14