


PROJECT NO.	SHEET NO.	TOTAL SHEETS
472-83679	10	10

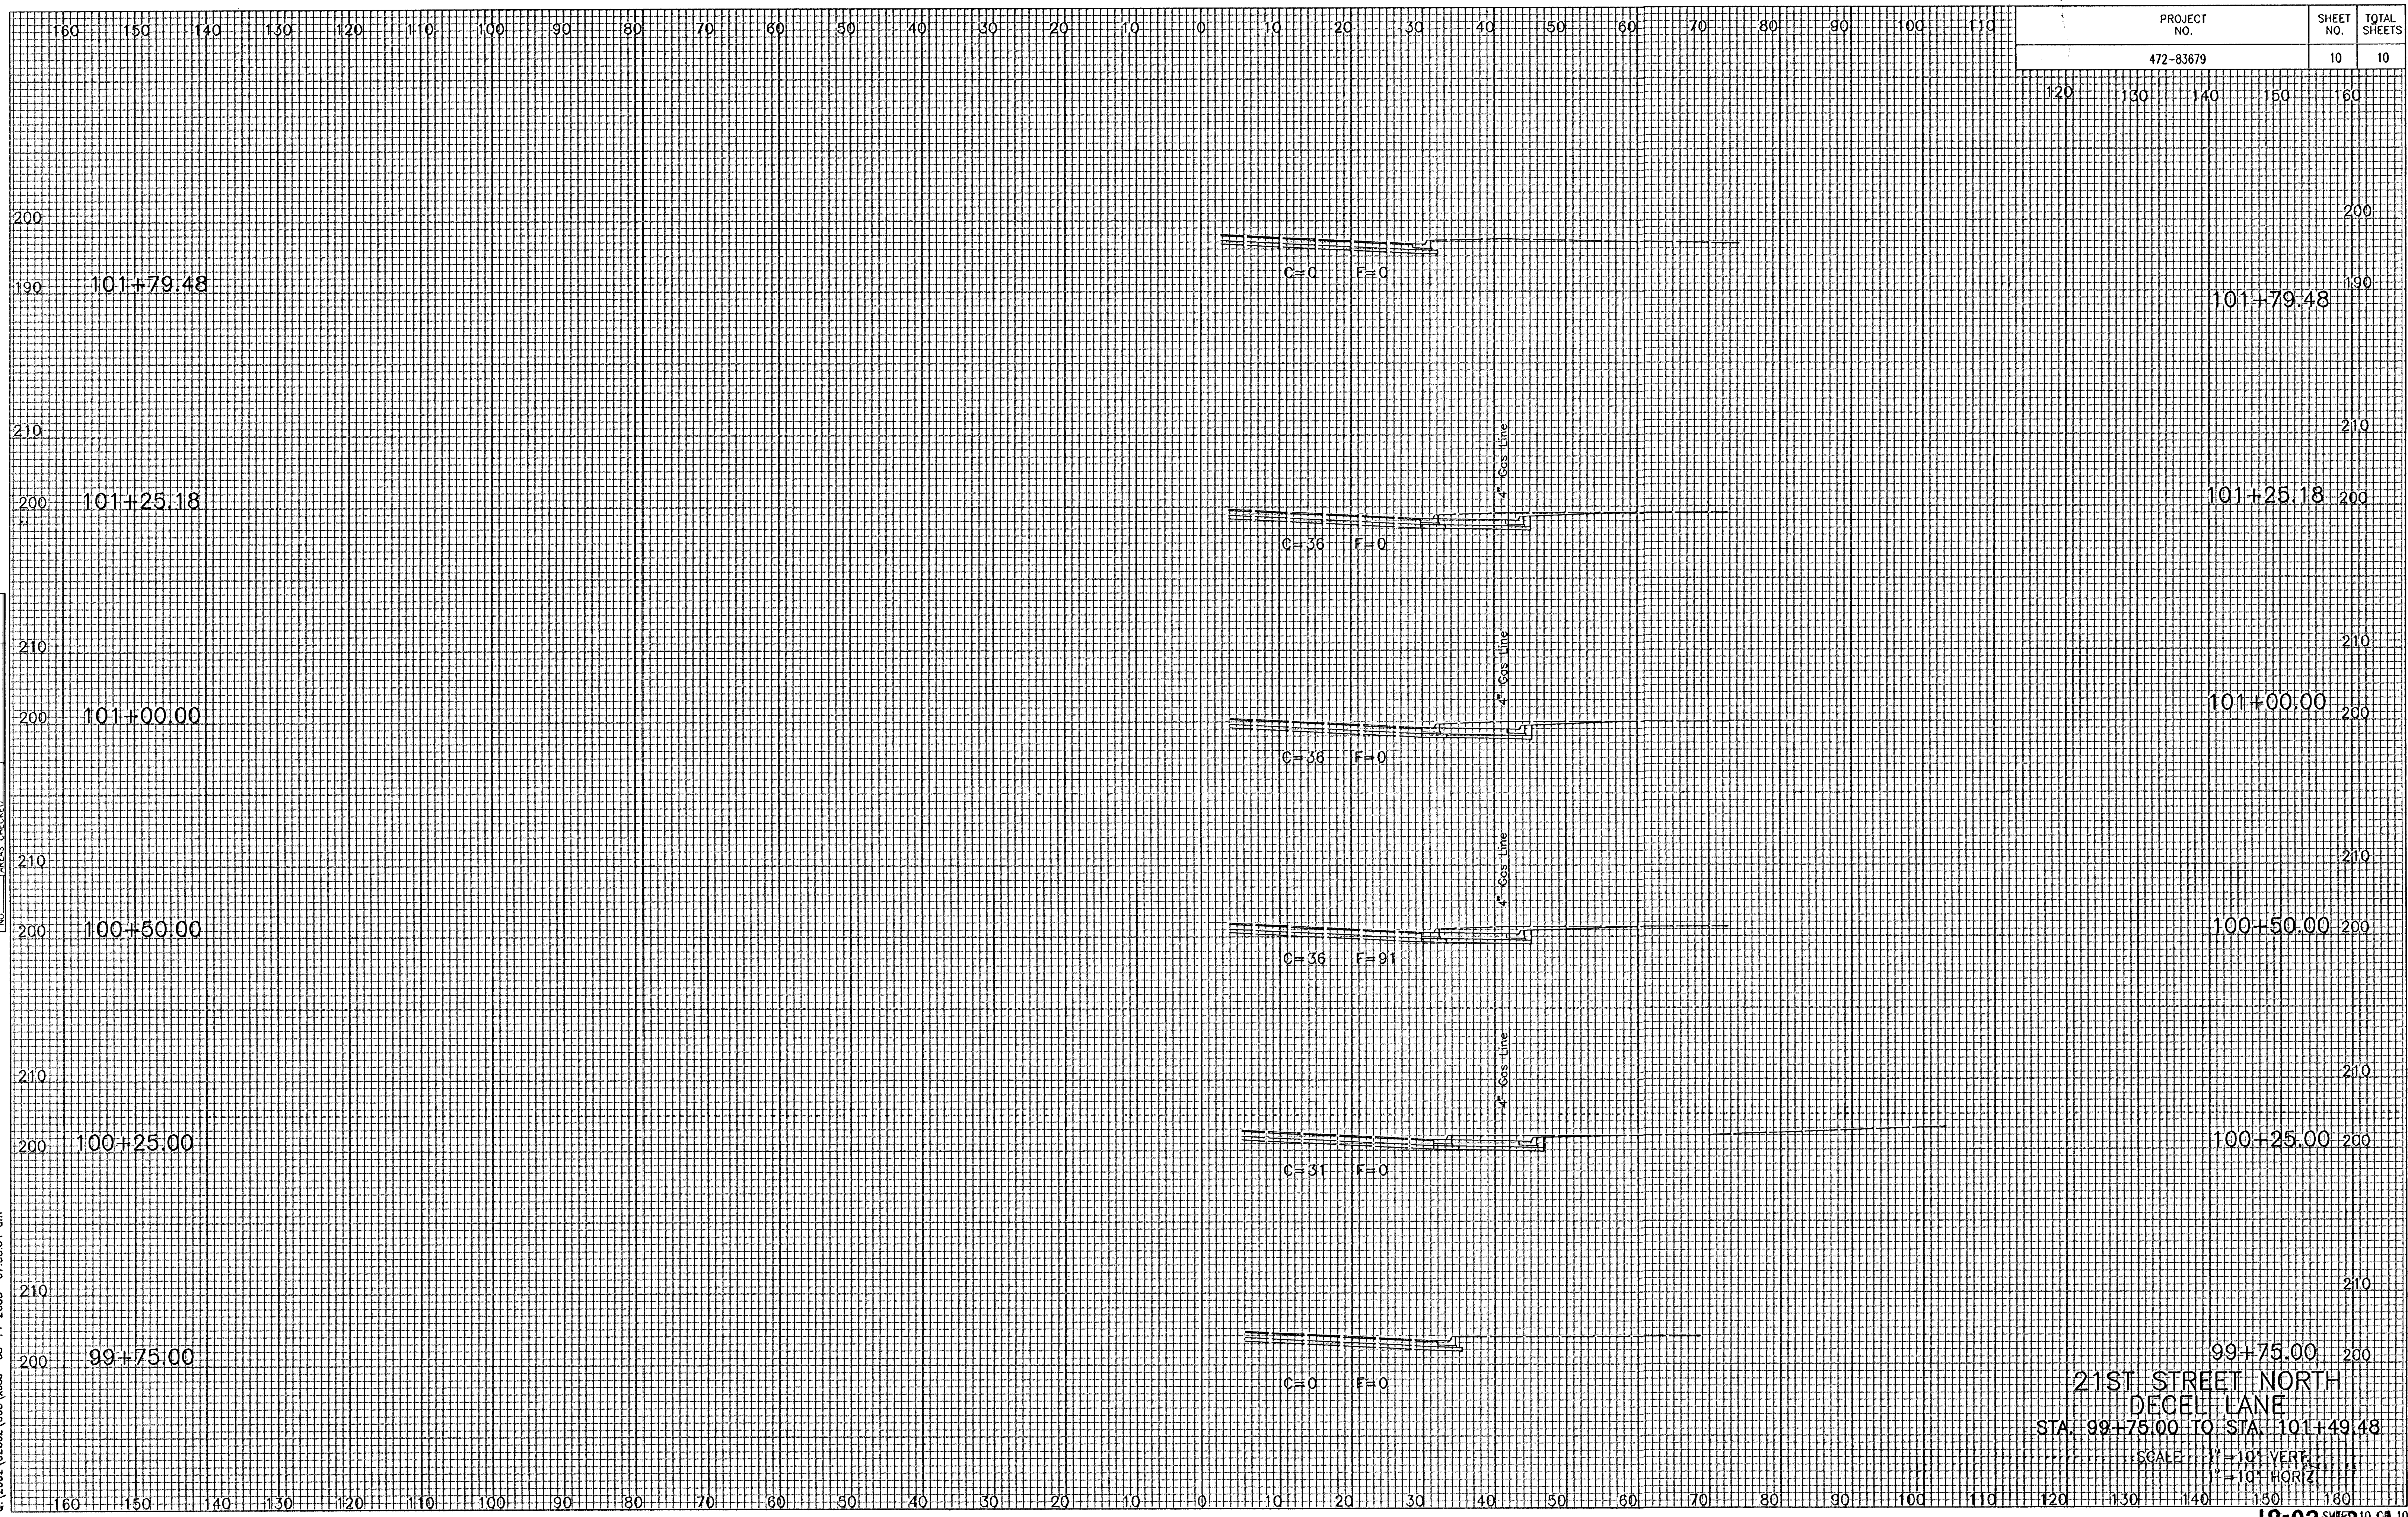

NO.	NOTE BOOK	TEMPLATE	AREAS	CHECKED

DSNR, BER OPER, ILS SCALE: 1=1.00
 C:\2002\02662\003\ssac 03-14-2003 07:58:54 am

21ST STREET NORTH
 DECEL LANE
 STA. 99+75.00 TO STA. 101+49.48
 SCALE: 1" = 10' VERT.
 1" = 10' HORIZ.