
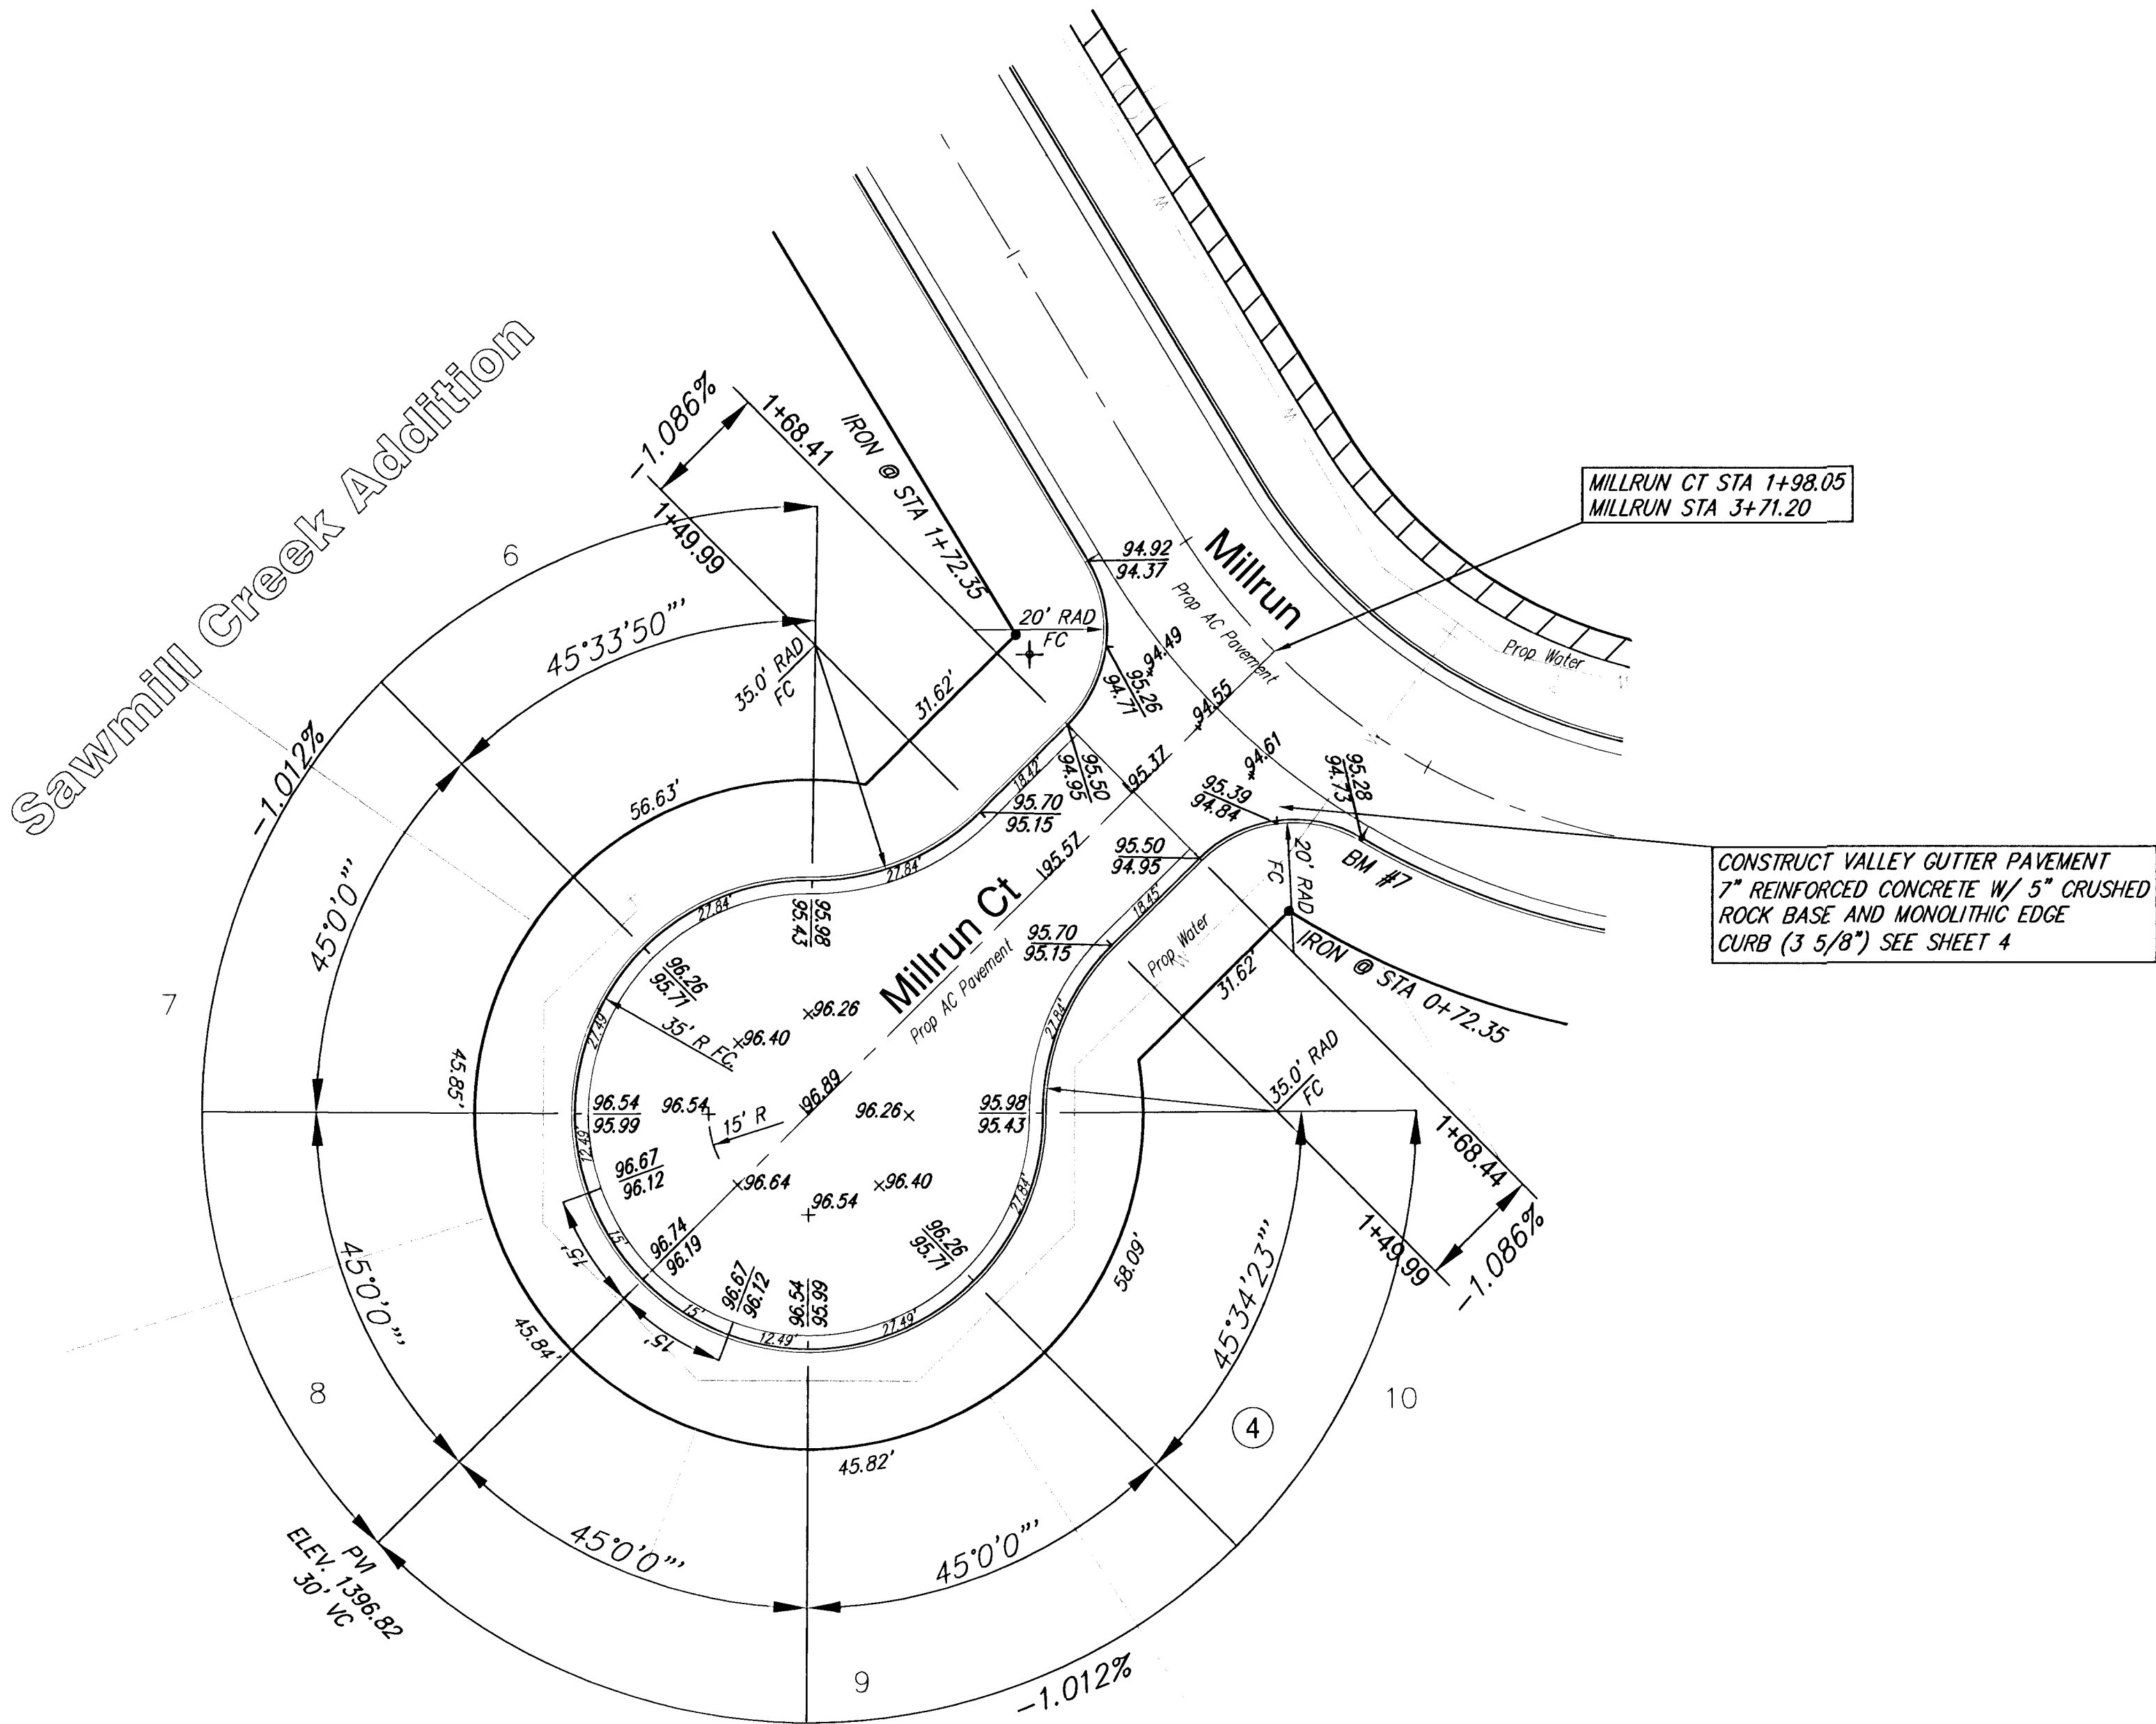


Subdivision Bench Marks				
No.	Street and Station	From CL	Description	Elevation
7	Millrun, Sta. 3+97	14.50' Rt	Top of S curb of Millrun N end of E return Millrun Ct	

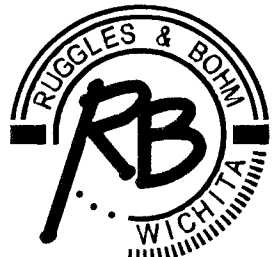

SCALE 1" = 20'
IRON = •

SAWMILL CREEK ADDITION MILLRUN COURT WICHITA, KANSAS			
	Ruggles & Bohm, P.A. Engineering, Surveying, Land Planning		DESIGN CMB
	924 North Main Wichita, Kansas 67203 www.rbkansas.com		DRAWN EJG
	(316) 264-8008 (316) 264-4621 fax E-mail: info@rbkansas.com		REVIEW
	DRAWING FILE Paving {Spyglass 01}		PROJECT NUMBER 472-83824
DATE Nov. 26, 2002			SHEET 12 OF 40