
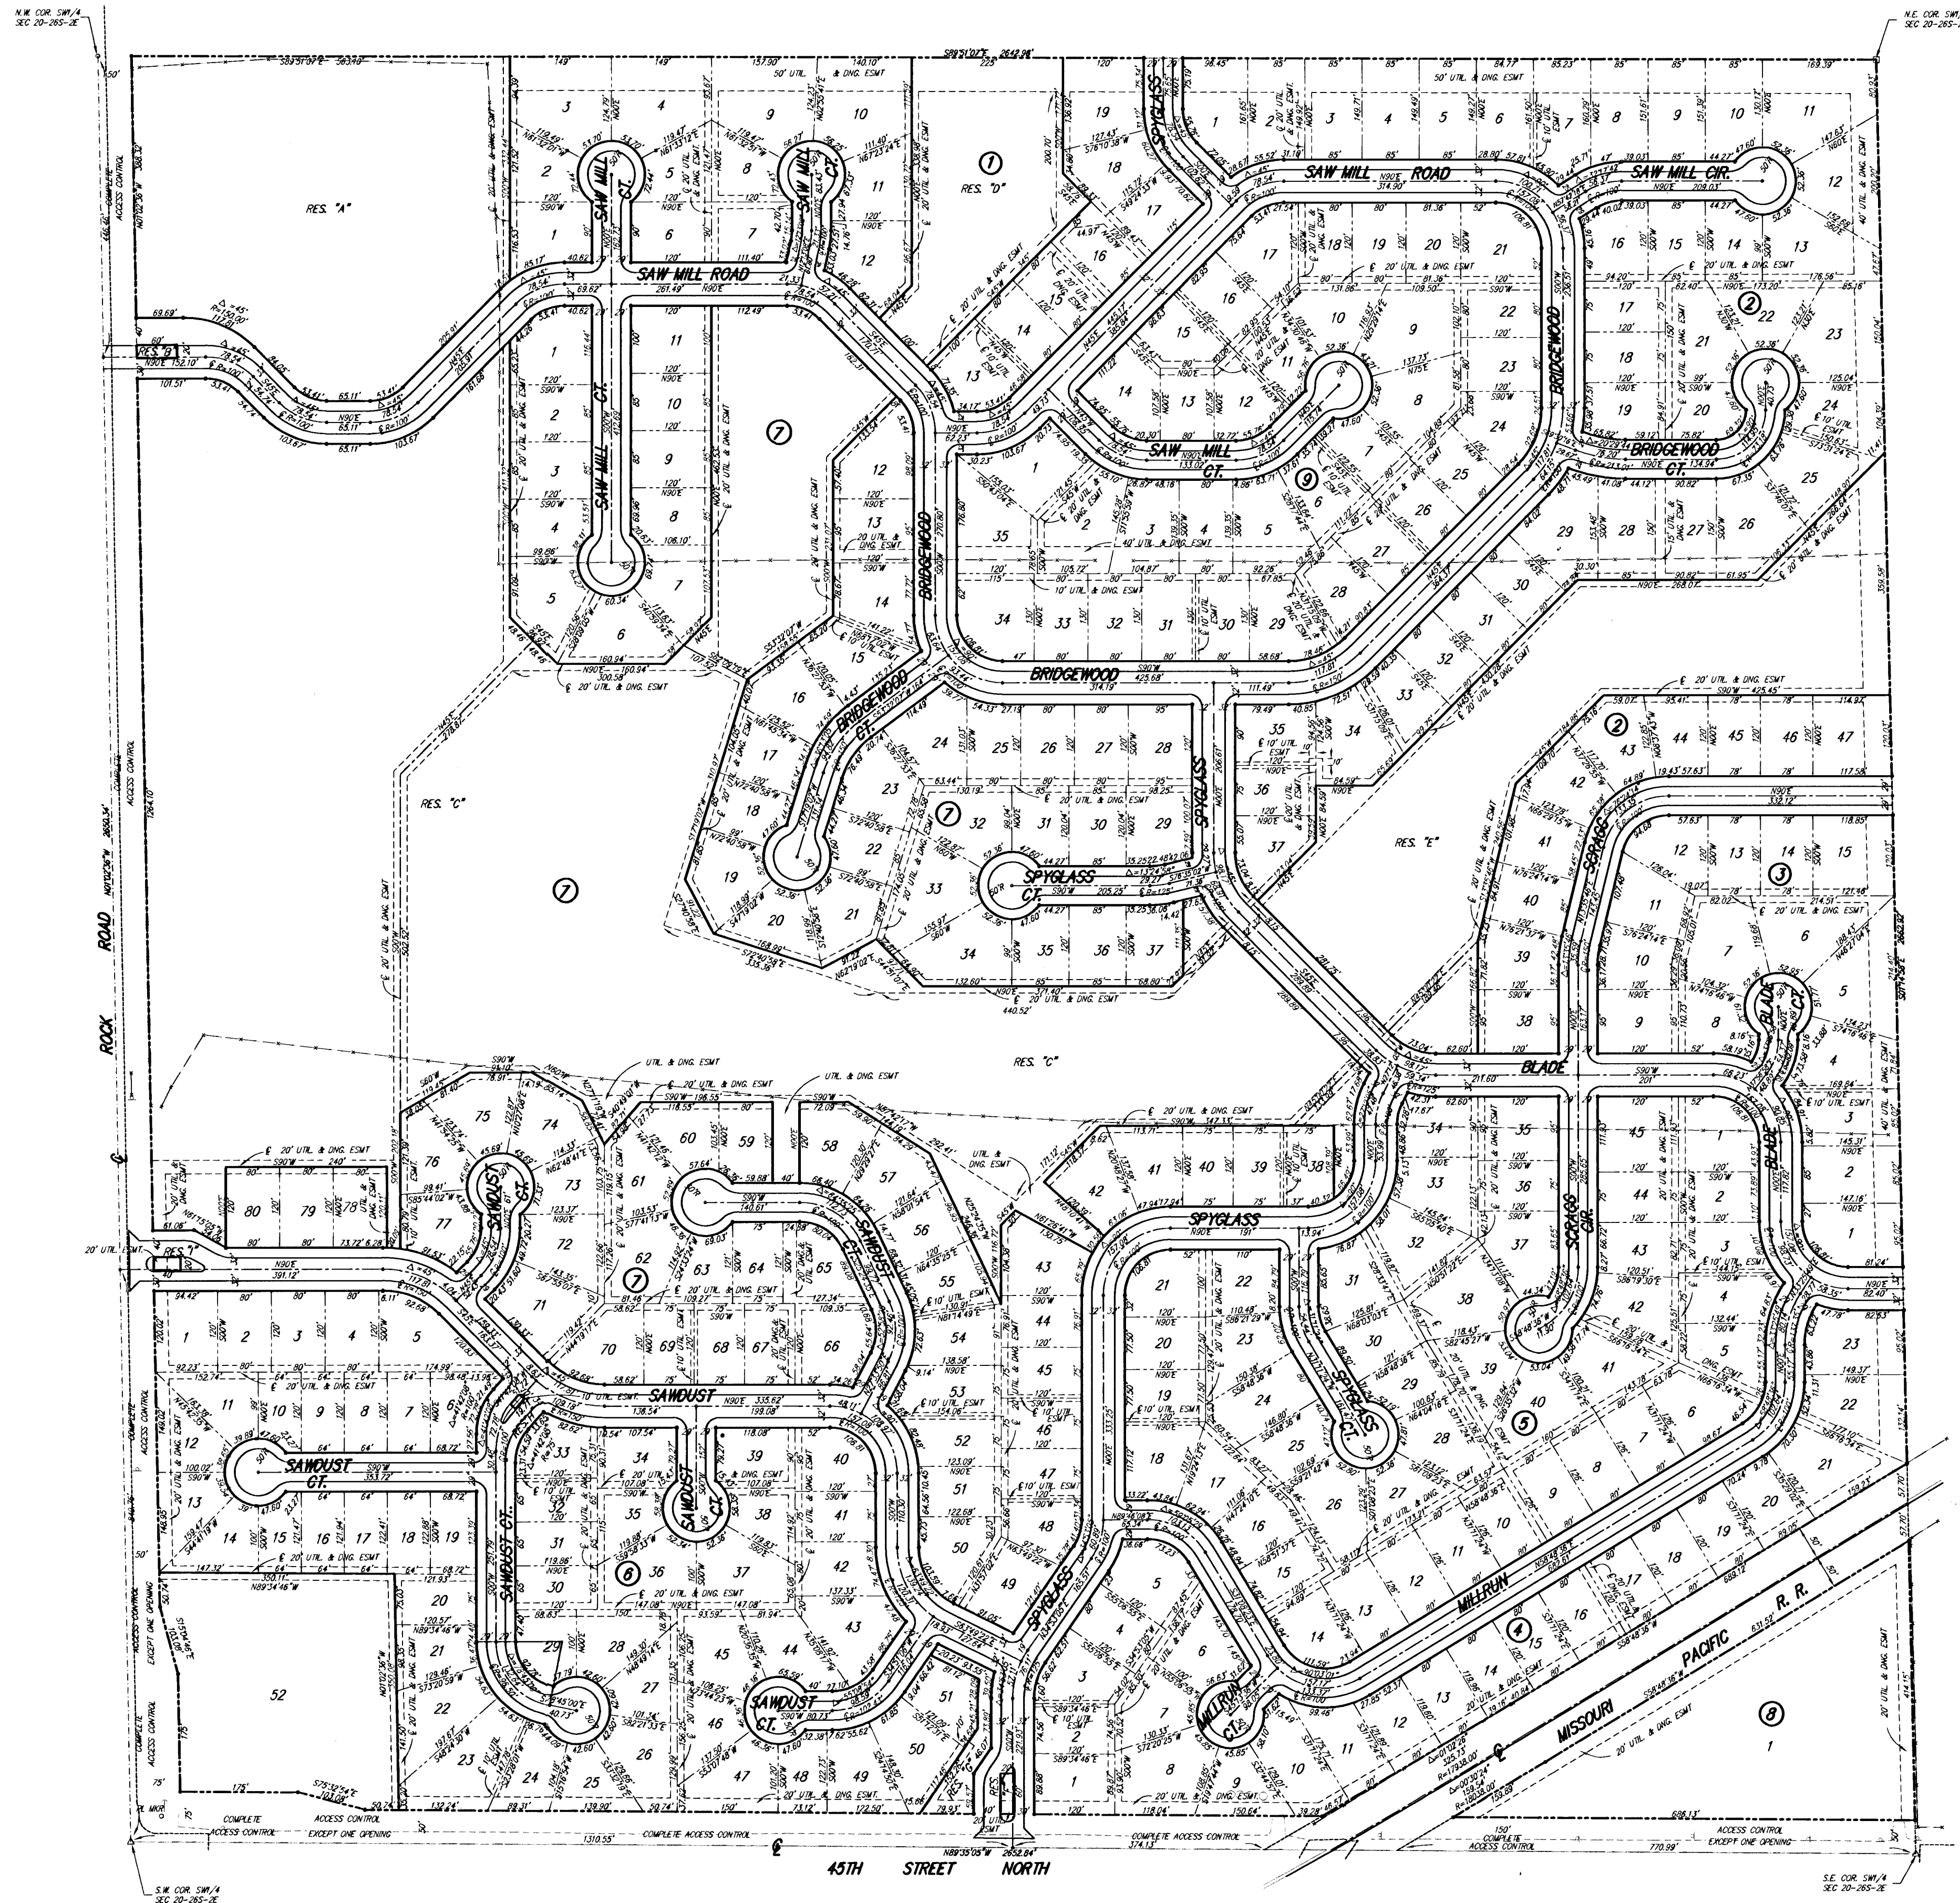


SCALE: 1" = 150'

Sawmill Creek Addition
PLAT
WICHITA, KANSAS

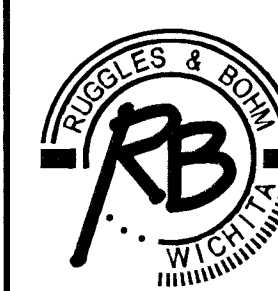

Ruggles & Bohm, P.A.
Engineering, Surveying, Land Planning

924 North Main
Wichita, Kansas 67203
www.rbkansas.com
(316) 284-8008
(316) 284-4621 fax
E-mail: info@rbkansas.com

DRAWING FILE
Water {PLAT}

PROJECT NUMBER
448-89712

DESIGN CMB	SHEET 40 OF 40
DRAWN EJG	
REVIEW	
UTILITY	
DATE Oct. 9, 2002	

10-10-04-18