


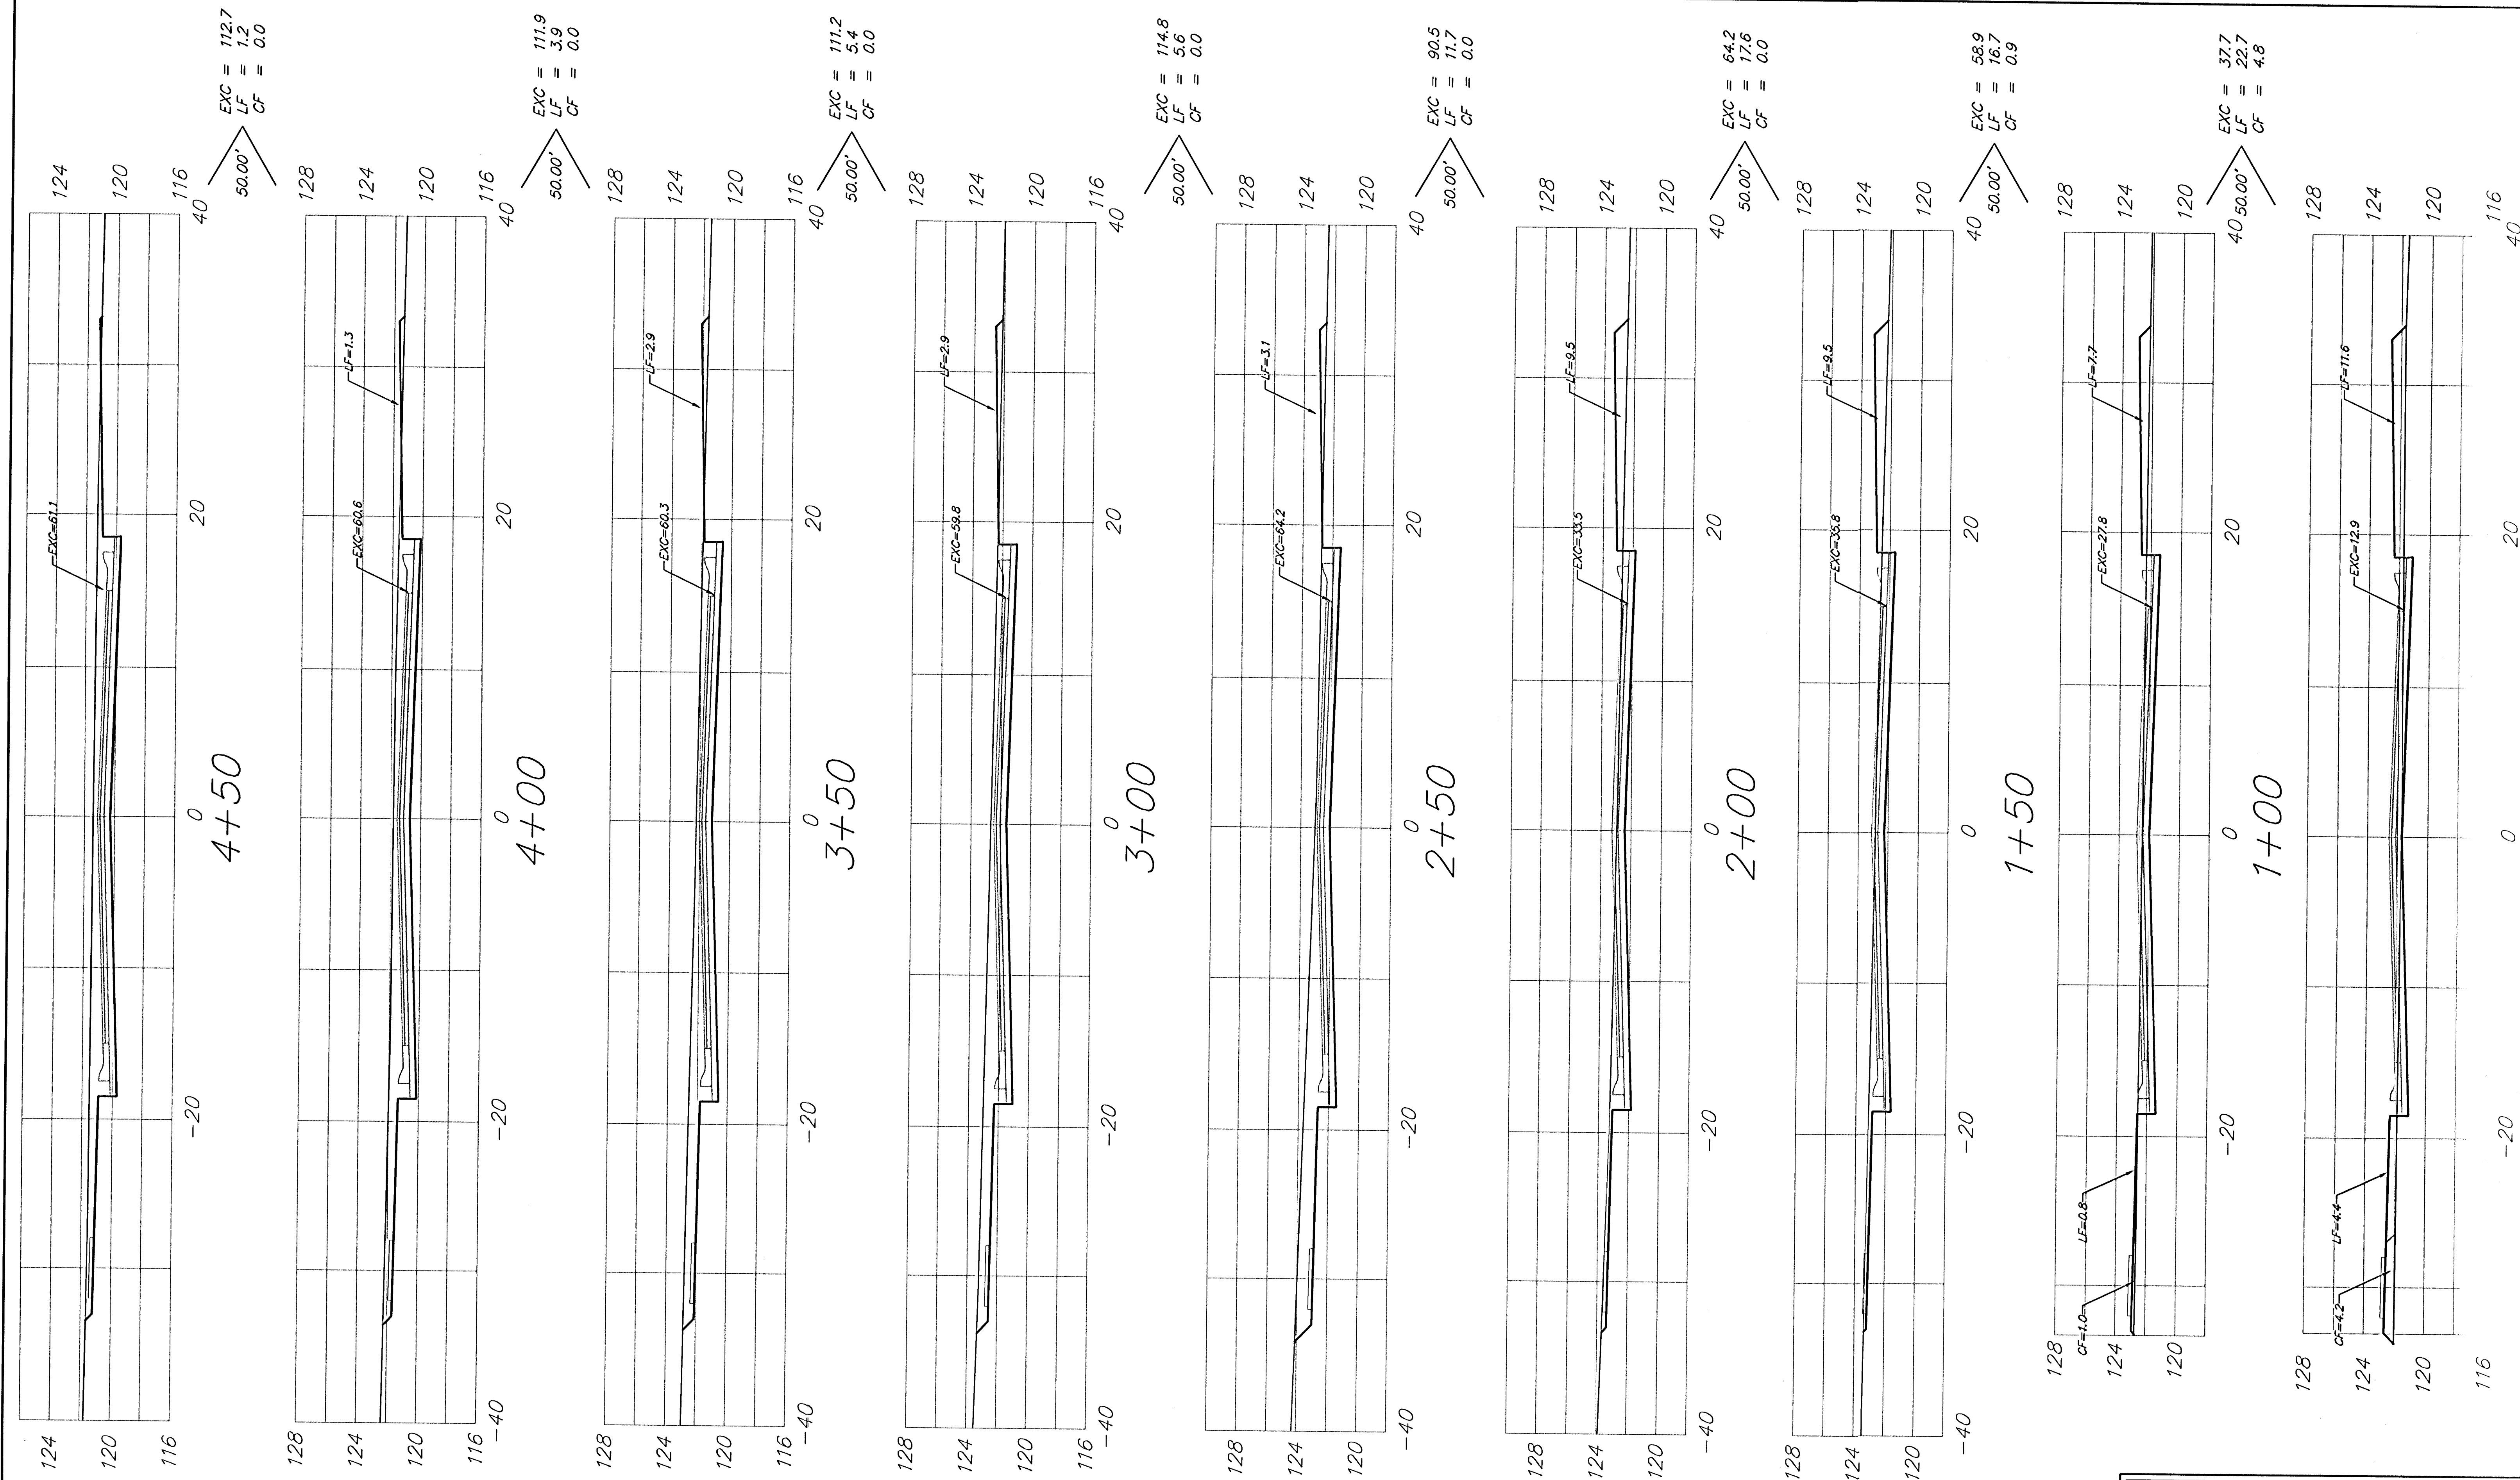

Sheet Totals:

Excavation = 701.9 C.Y.
 Loose Fill = 84.8 C.Y.
 Compacted Fill = 5.7 C.Y.