


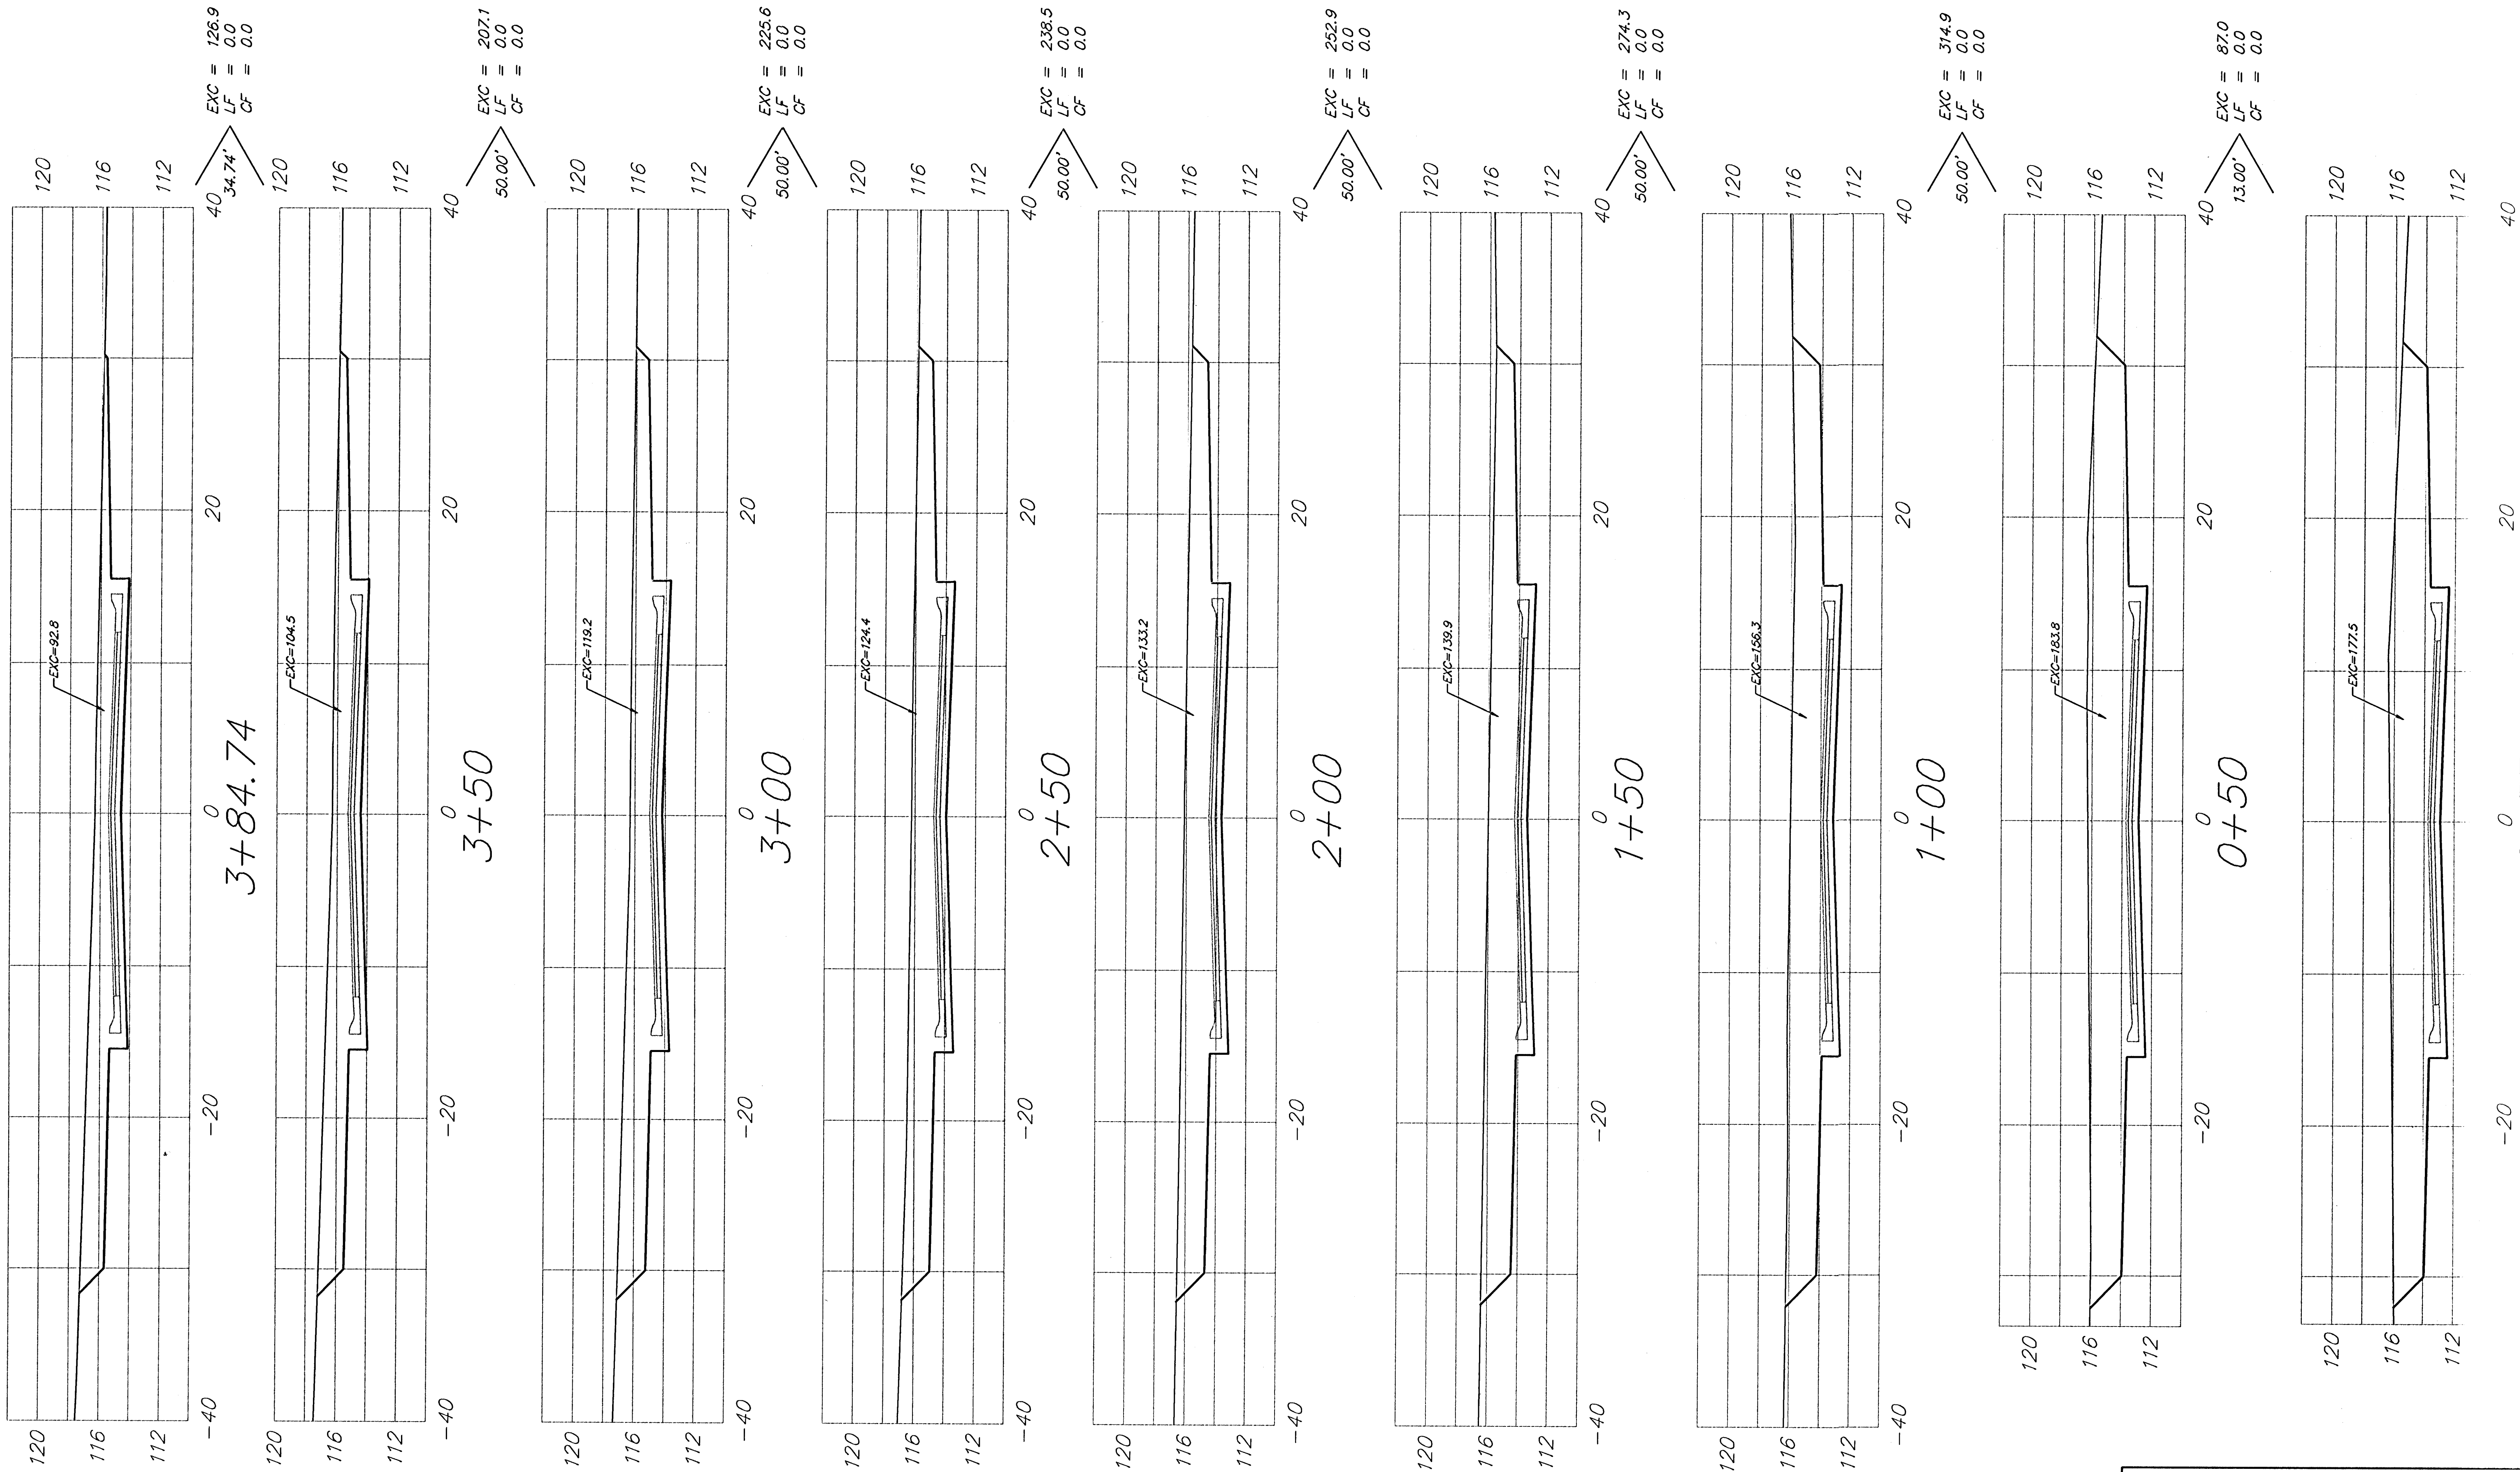

Sheet Totals:
 Excavation = 1,727.2 C.Y.
 Loose Fill = 0.0 C.Y.
 Compacted Fill = 0.0 C.Y.

44TH COURT SOUTH (LOTS 22-35, BLOCK A)