



PLAN	CHECKED	BY	DATE
	CHECKED		

PROFILE	CHECKED	BY	DATE
	CHECKED		

Saved 10-03-2016 9:23:49 AM by CSI  
 Plot Scale 1:1 10-28-2016 1:55:30 PM by CSI  
 U:\Wichita-Civil\2015\15961\000\Drawings\15961-000-C10-WATERLINE NO. 1

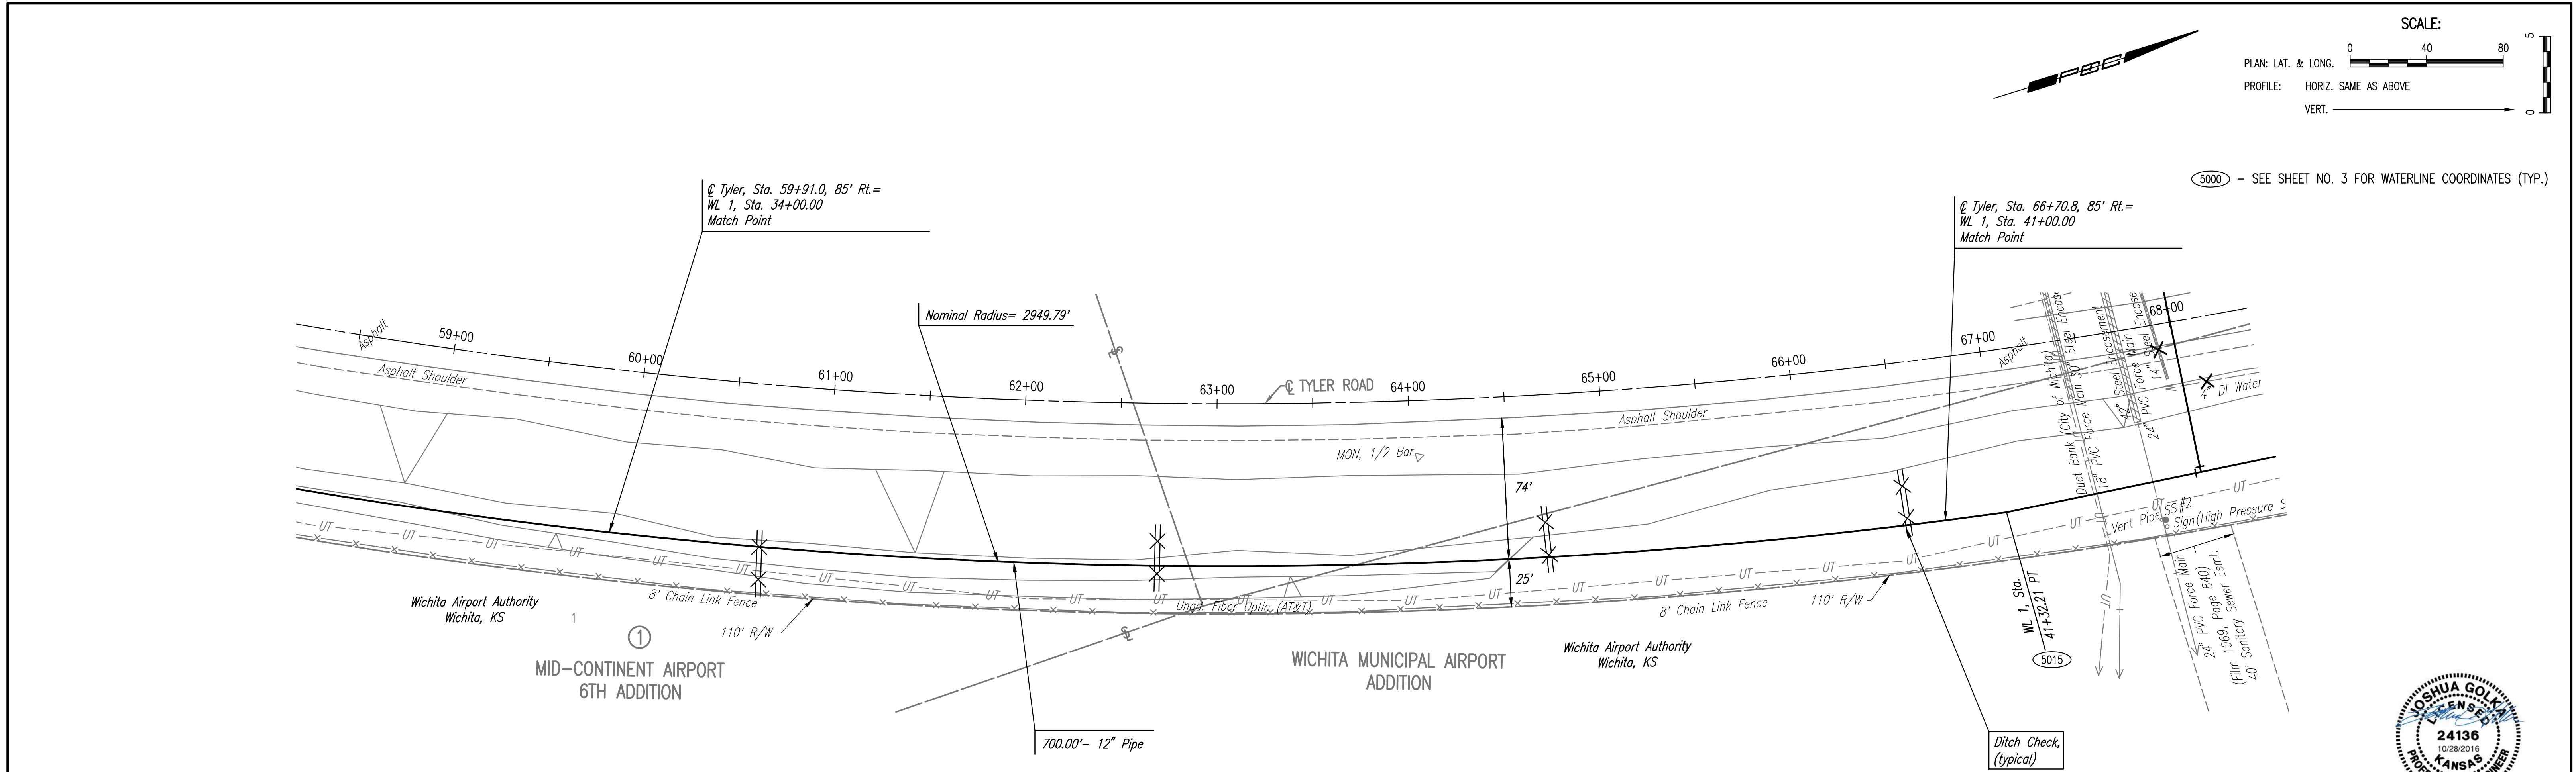


5000 - SEE SHEET NO. 3 FOR WATERLINE COORDINATES (TYP.)

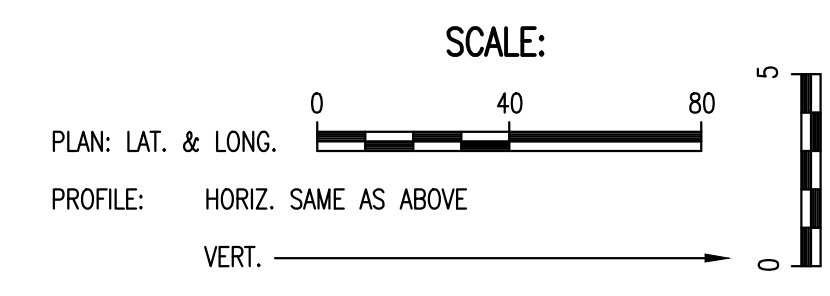

Unless noted otherwise, elevations shown are top of pipe

WATERLINE NO. 1

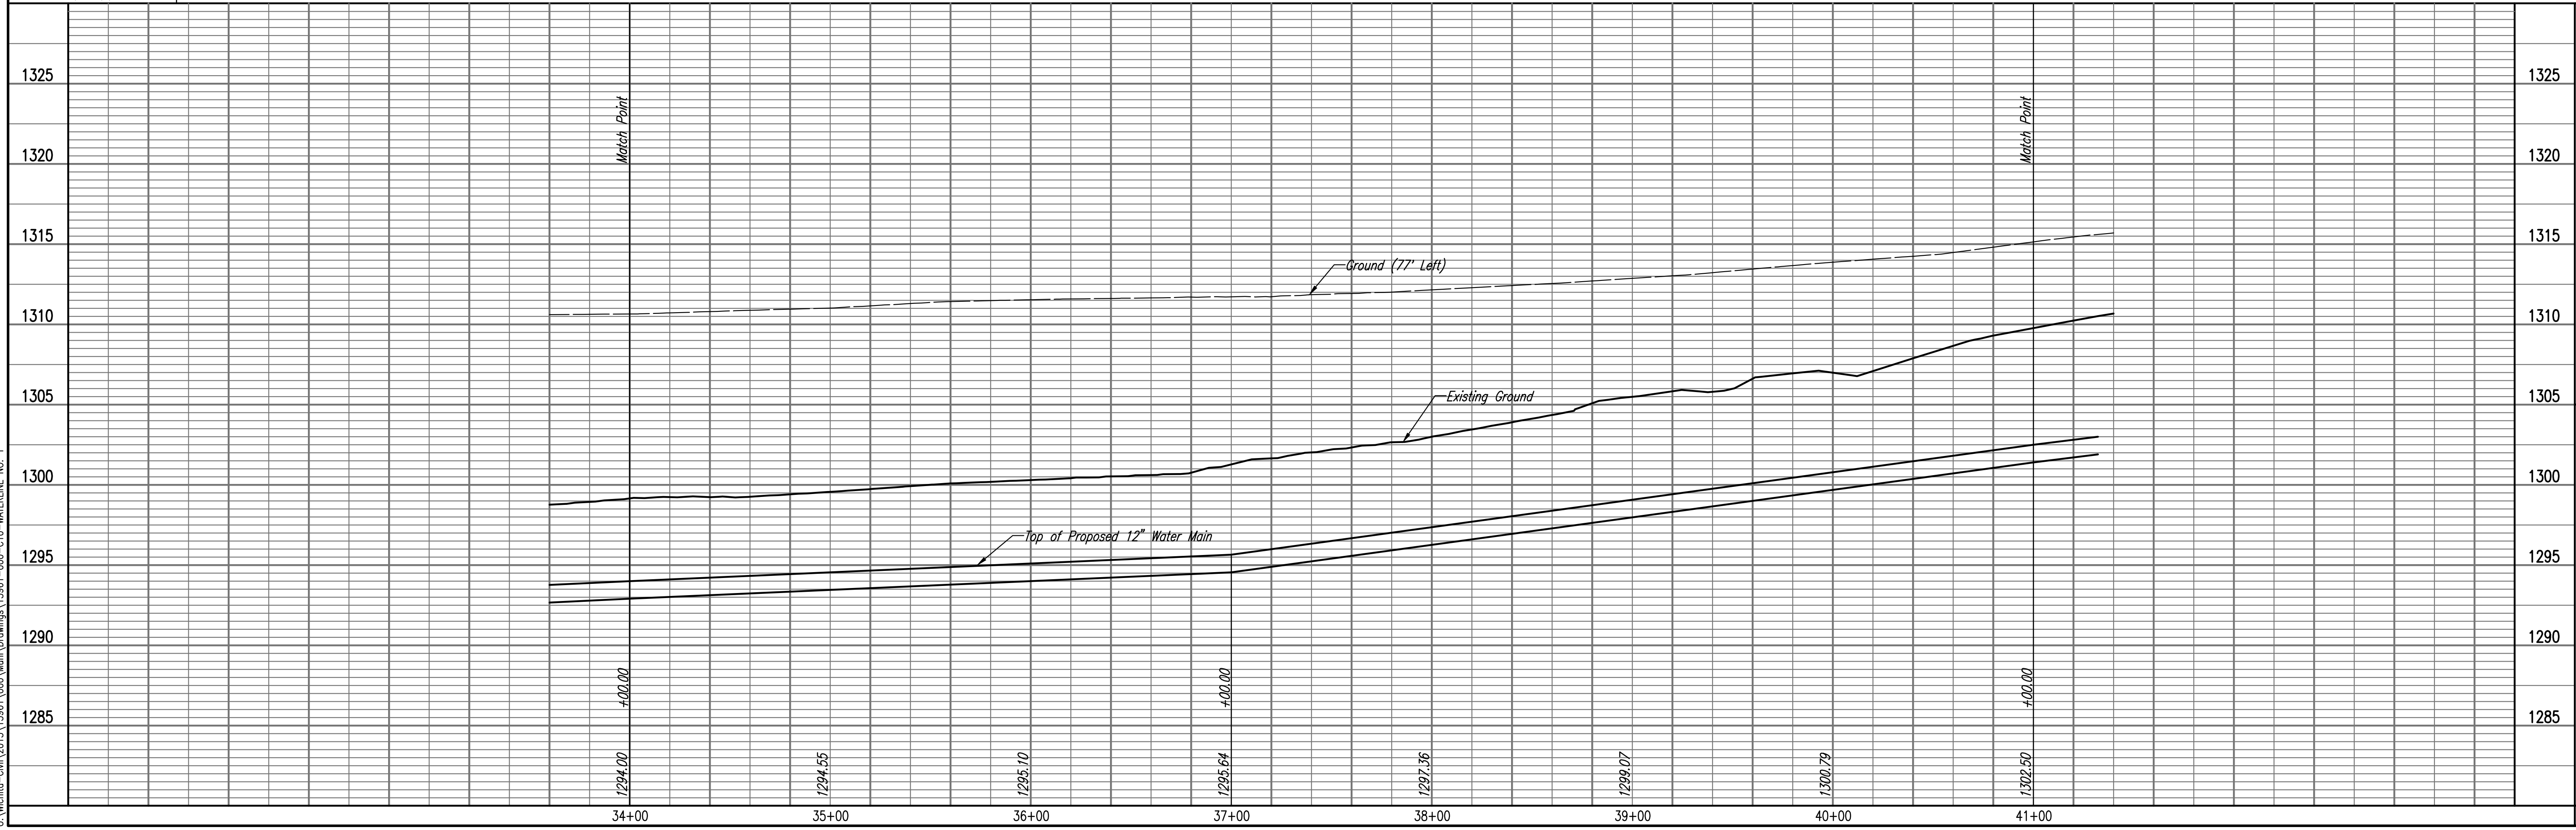

WATERLINE NO. 1  
 WATER DISTRIBUTION SYSTEM IMPROVEMENTS  
 WATERLINE ON TYLER ROAD AND YOSEMITE

PROFESSIONAL ENGINEERING CONSULTANTS P.A.  
 303 SOUTH TOPEKA WICHITA, KS 67202  
 316-262-2691 www.pec1.com

Designed By: MDK, SAD  
 Drawn By: CSL, KTD

Job No. 35-15961-000-0042  
 Date April 2016

GARY JANZEN, P.E. - CITY ENGINEER  
 CITY OF WICHITA PROJECT NO. 448-90717

Sheet 10 of 17