

BENCHMARKS:
 BM #1: "□" Cut in top of curb, east return of SE corner of Lotus & Parkridge.
 Elev. = 145.99 (City Datum)



BM #2: "X" Cut on walk at NW corner of Lot 1, Block F, Flat Creek Addition
 Elev. = 146.22 (City Datum)

BM #3: "□" Cut in top of curb at the NW corner of Lot 1, Block B, Hunter's Ridge Addition.
 Elev. = 146.63 (City Datum)

WICHITA UNITED METHODIST DIST. UN
 9440 E. BOSTON, #140
 WICHITA, KS 67207
 ZONED "SF-20"

UNPLATTED

SCALE:
 1" = 20' HORIZONTAL
 1" = 5' VERTICAL
 • = IRON

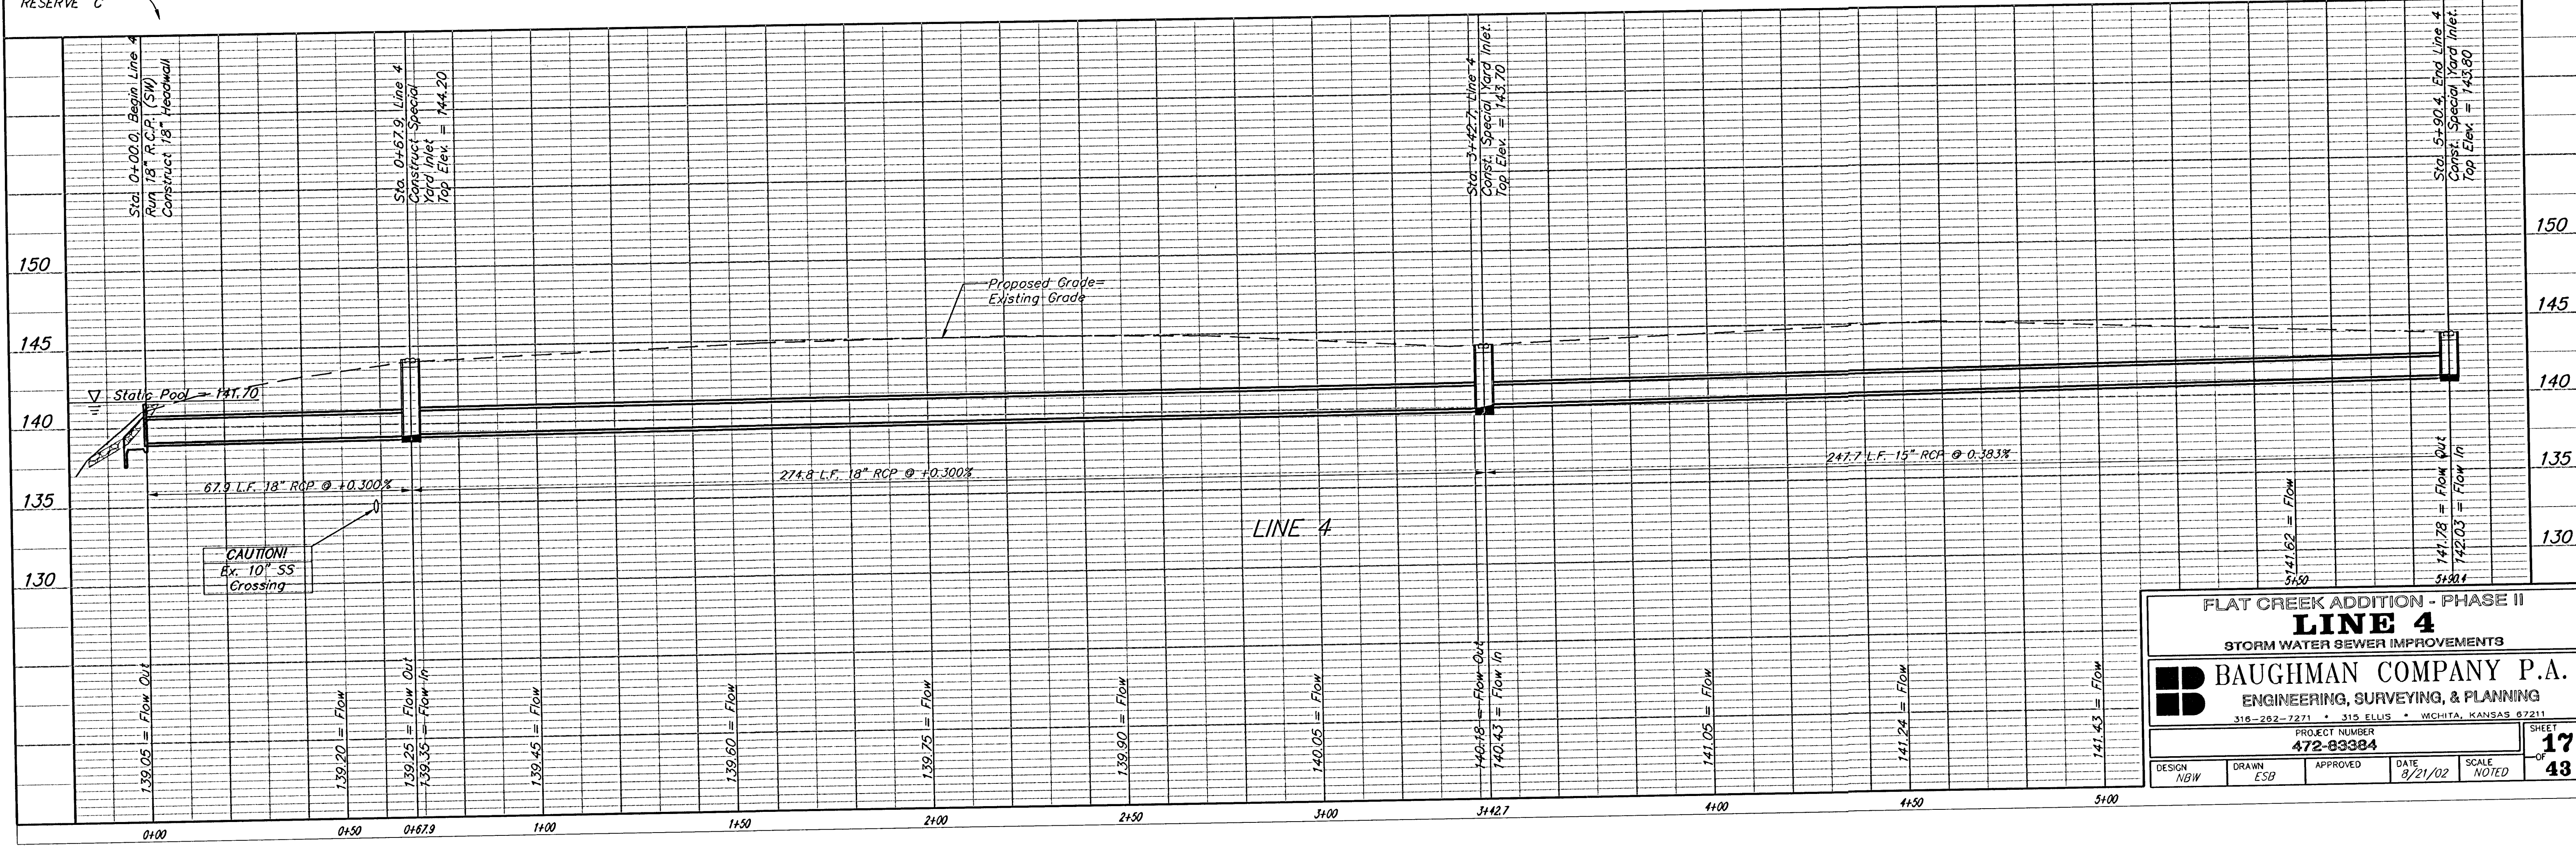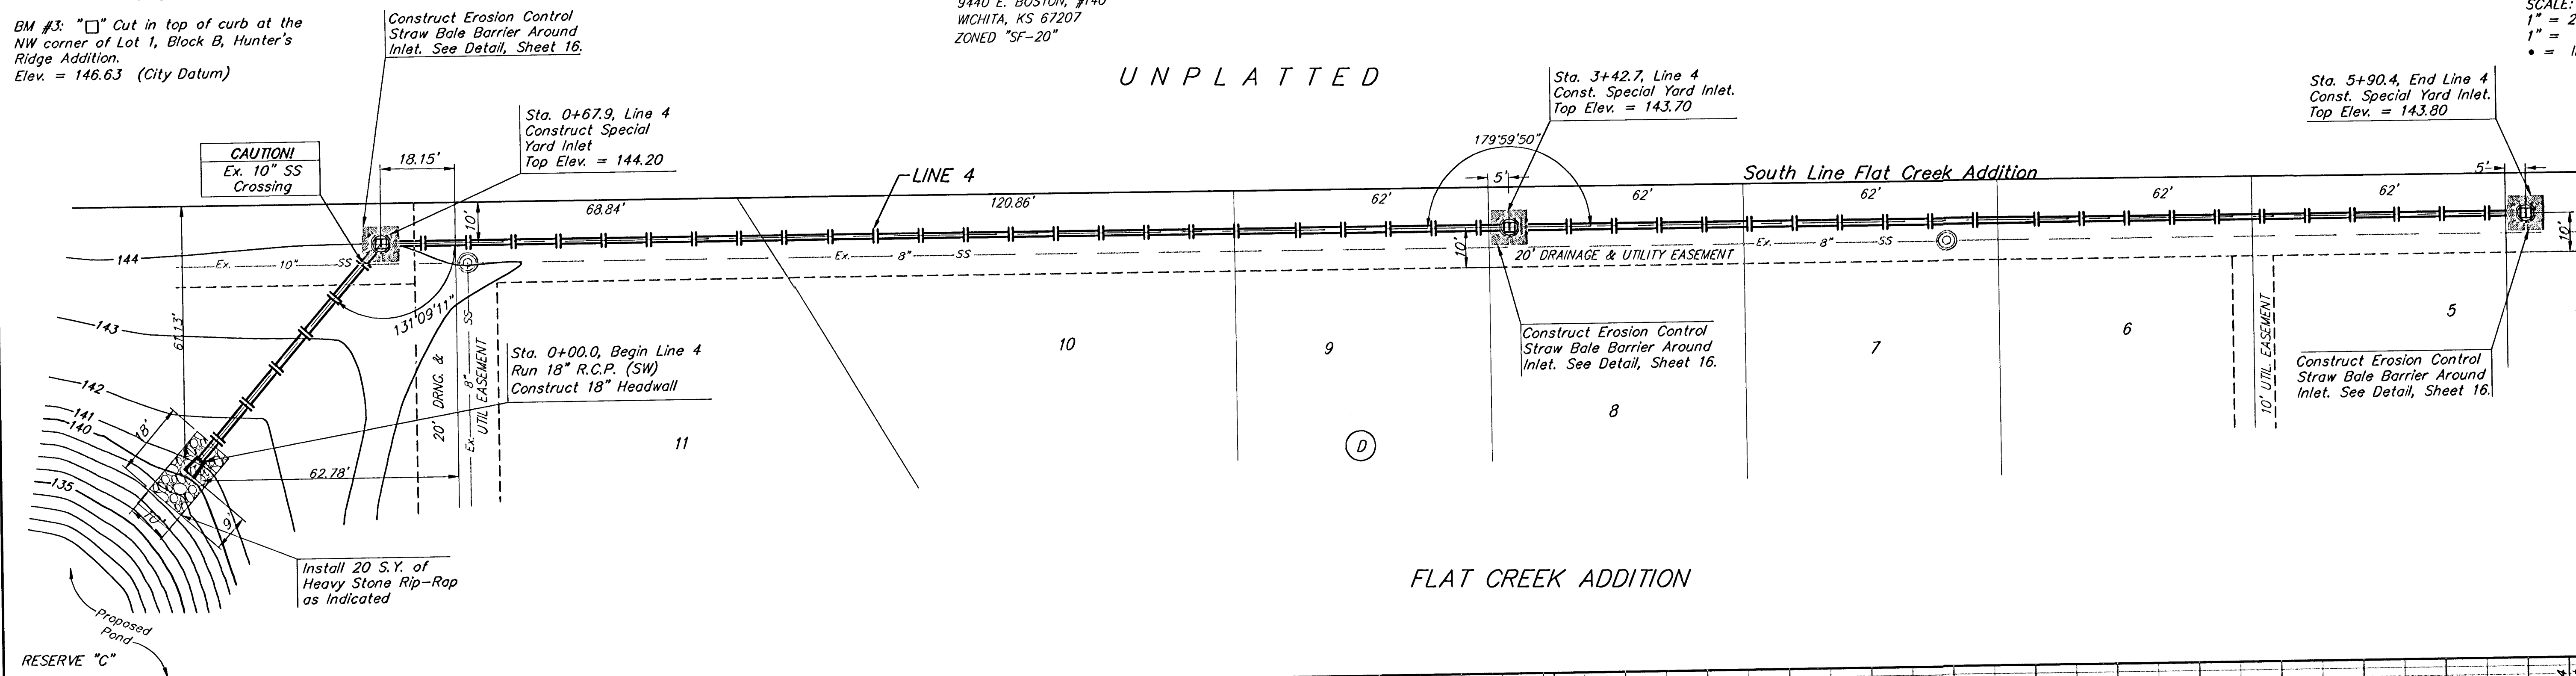

FLAT CREEK ADDITION - PHASE II
LINE 4
 STORM WATER SEWER IMPROVEMENTS

BAUGHMAN COMPANY P.A.
 ENGINEERING, SURVEYING, & PLANNING
 316-262-7271 • 315 ELLIS • WICHITA, KANSAS 67211

PROJECT NUMBER: **472-83384**

DESIGN: NBW | DRAWN: ESB | APPROVED: [Signature] | DATE: 8/21/02 | SCALE: NOTED

SHEET **17** OF **43**