
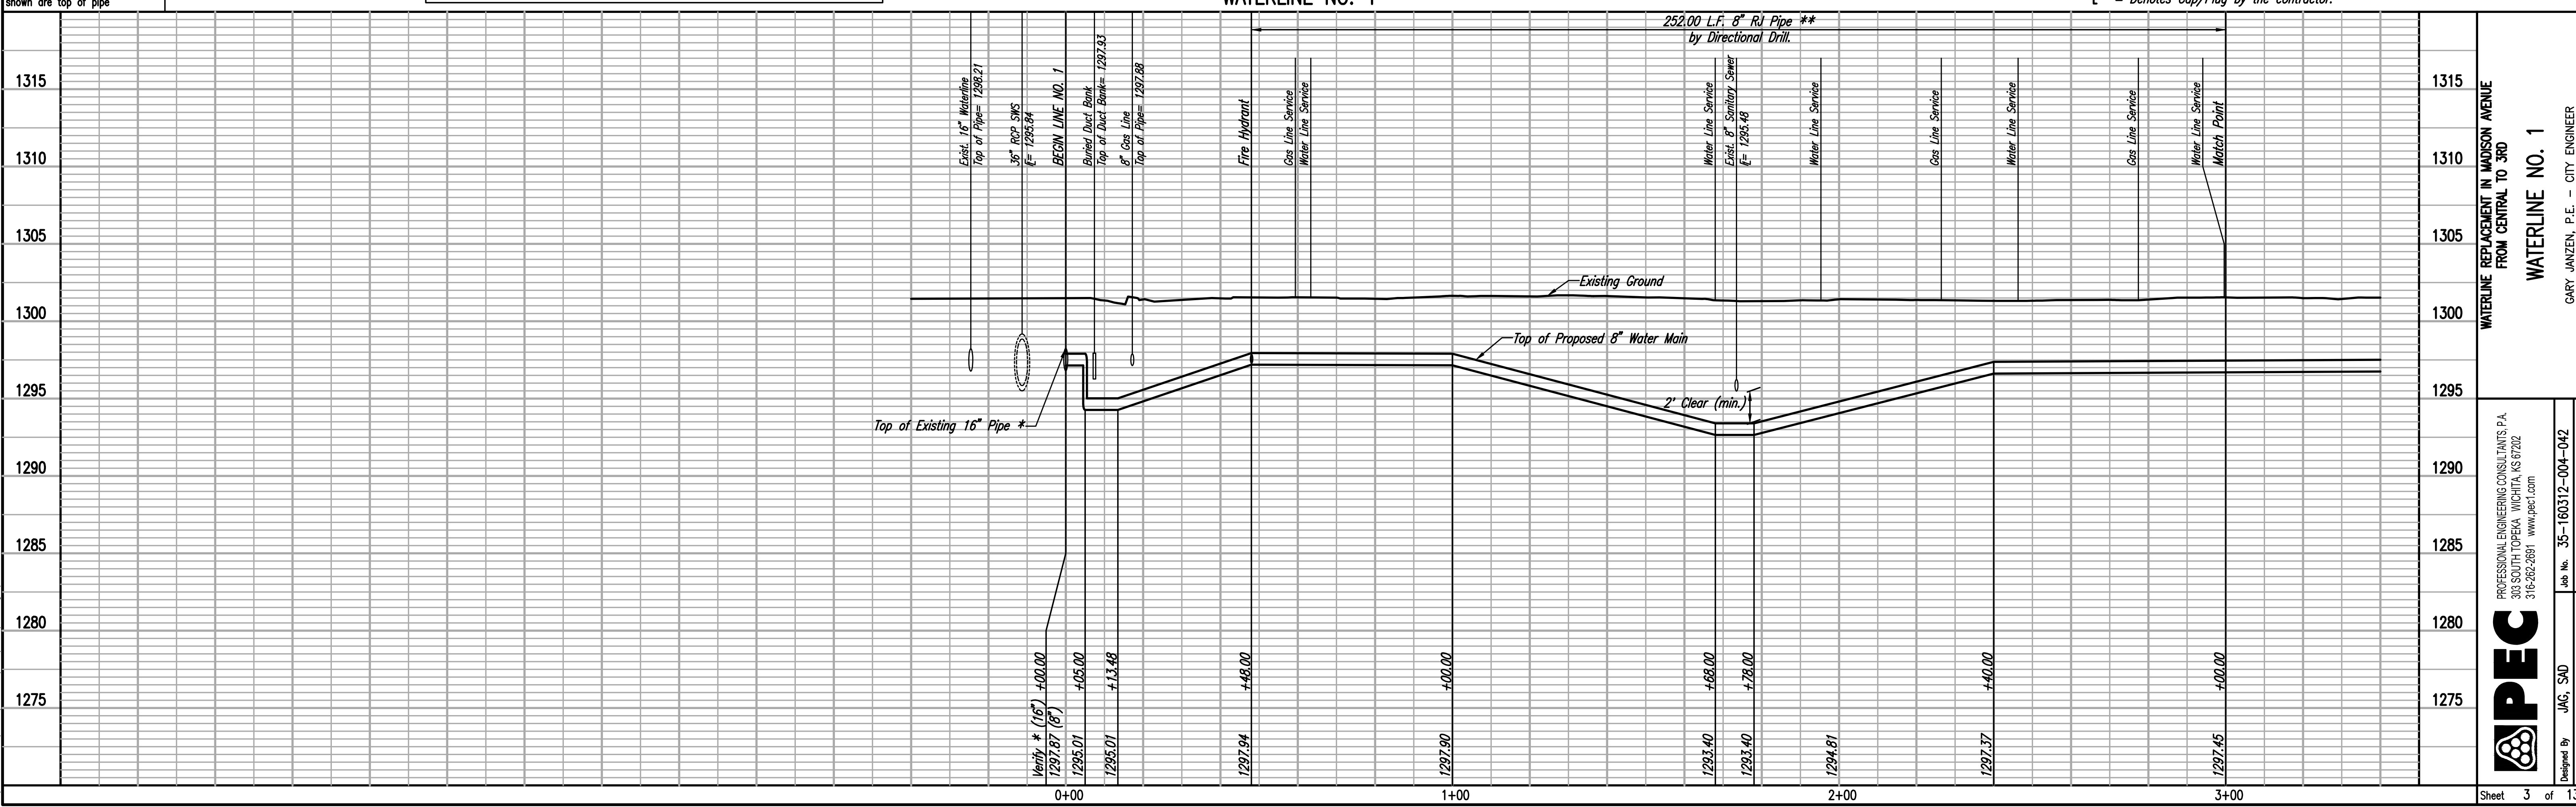


PLAN	CHECKED	DATE
	CHECKED	

PROFILE	CHECKED	DATE
	CHECKED	

Saved: 02-02-2017 11:57:35 AM by CSI
 Plot Scale 1:1 02-02-2017 12:01:12 PM by CSI
 U:\Wichita-Civil\2016\160312\004\Wm\Drawings\160312-004-003 WATERLINE NO. 1

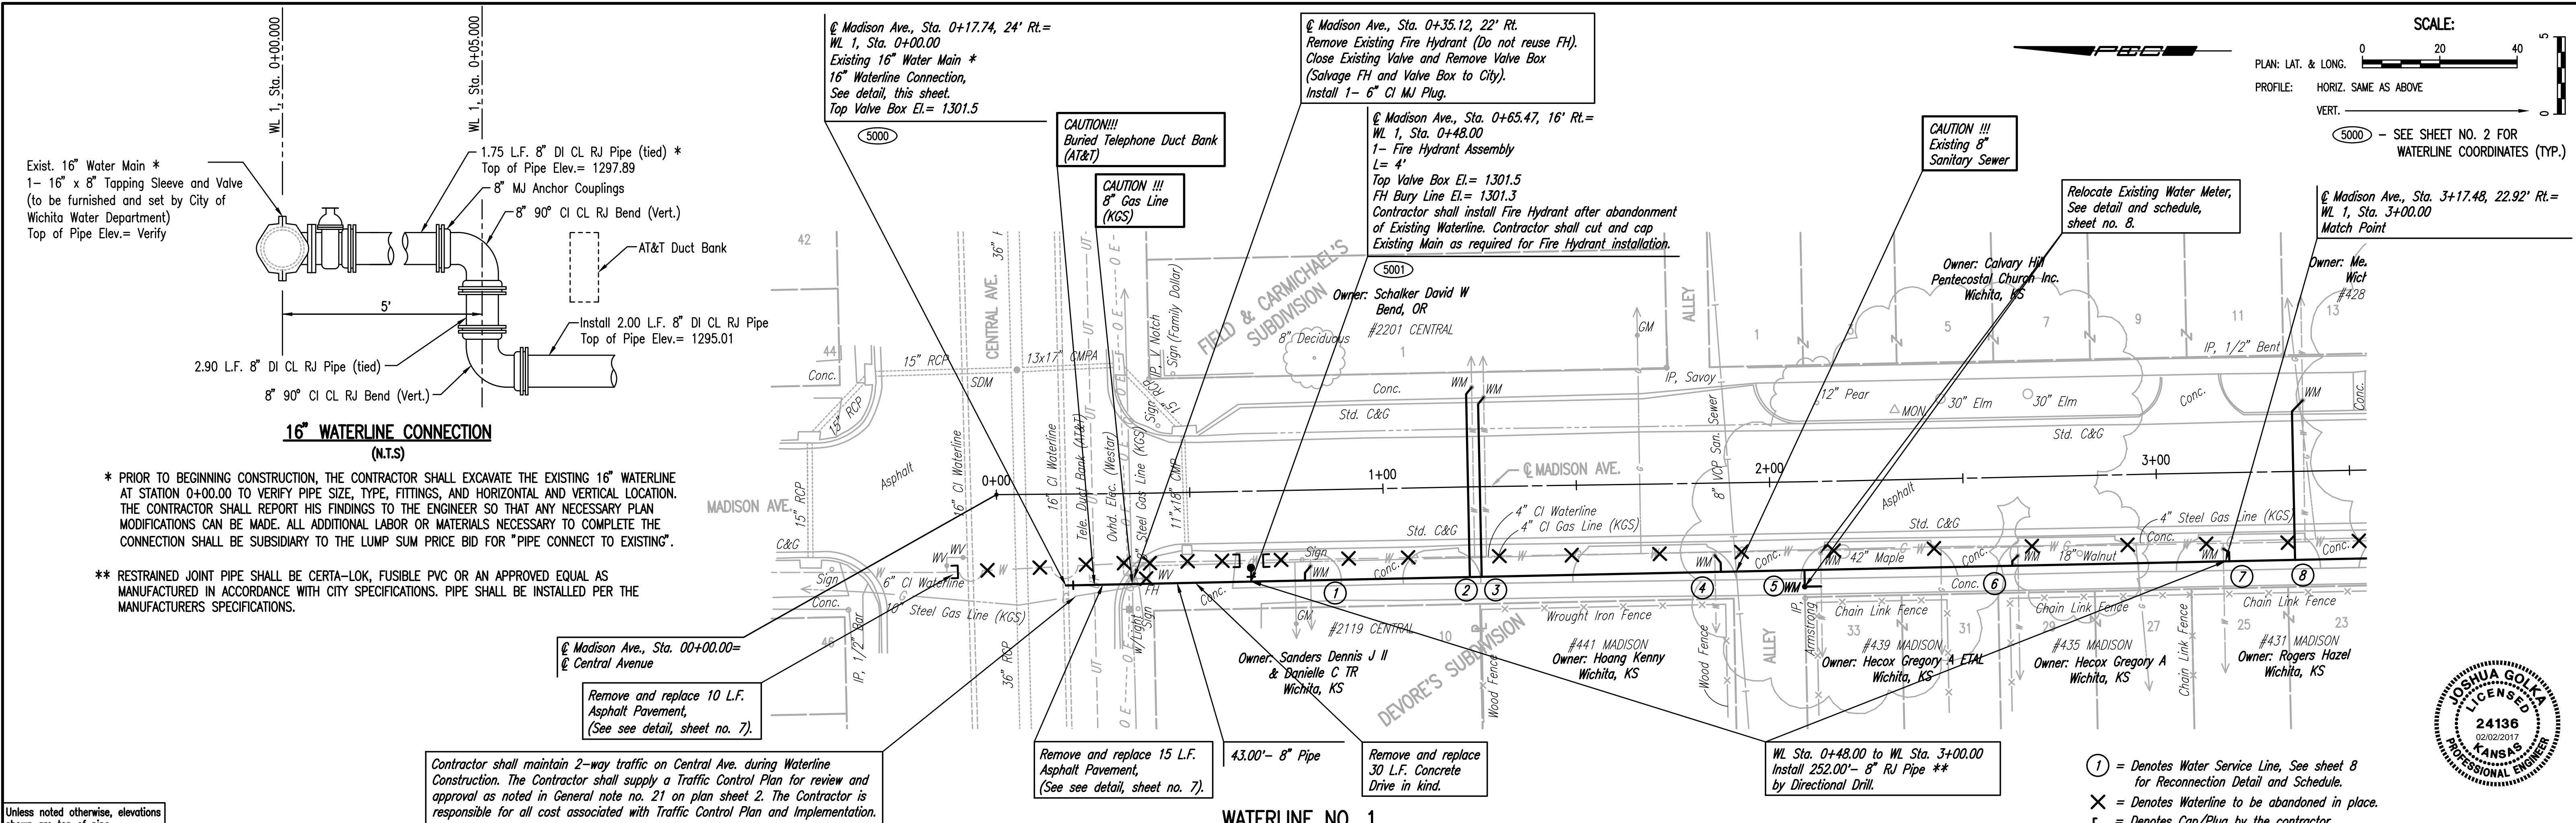

WATERLINE REPLACEMENT IN MADISON AVENUE FROM CENTRAL TO 3RD

WATERLINE NO. 1

PROFESSIONAL ENGINEERING CONSULTANTS P.A.
 303 SOUTH TOPEKA WICHITA, KS 67202
 316-262-2691 www.pec1.com

Designed By: JAG, SAD
 Drawn By: CSI, KTD

Job No. 35-160312-004-042
 Date November 2016

GARY JANZEN, P.E. - CITY ENGINEER
 CITY OF WICHITA PROJECT NO. 448-90765

Sheet 3 of 13