

BENCHMARKS:
 BM #1: "□" Cut in top of curb, east return of SE corner of Lotus & Parkridge.
 Elev. = 145.99 (City Datum)



BM #2: "X" Cut on walk at NW corner of Lot 1, Block F, Flat Creek Addition
 Elev. = 146.22 (City Datum)

BM #3: "□" Cut in top of curb at the NW corner of Lot 1, Block B, Hunter's Ridge Addition.
 Elev. = 146.63 (City Datum)

FLAT CREEK ADDITION



SCALE:
 1" = 20' HORIZONTAL
 1" = 5' VERTICAL
 ● = IRON

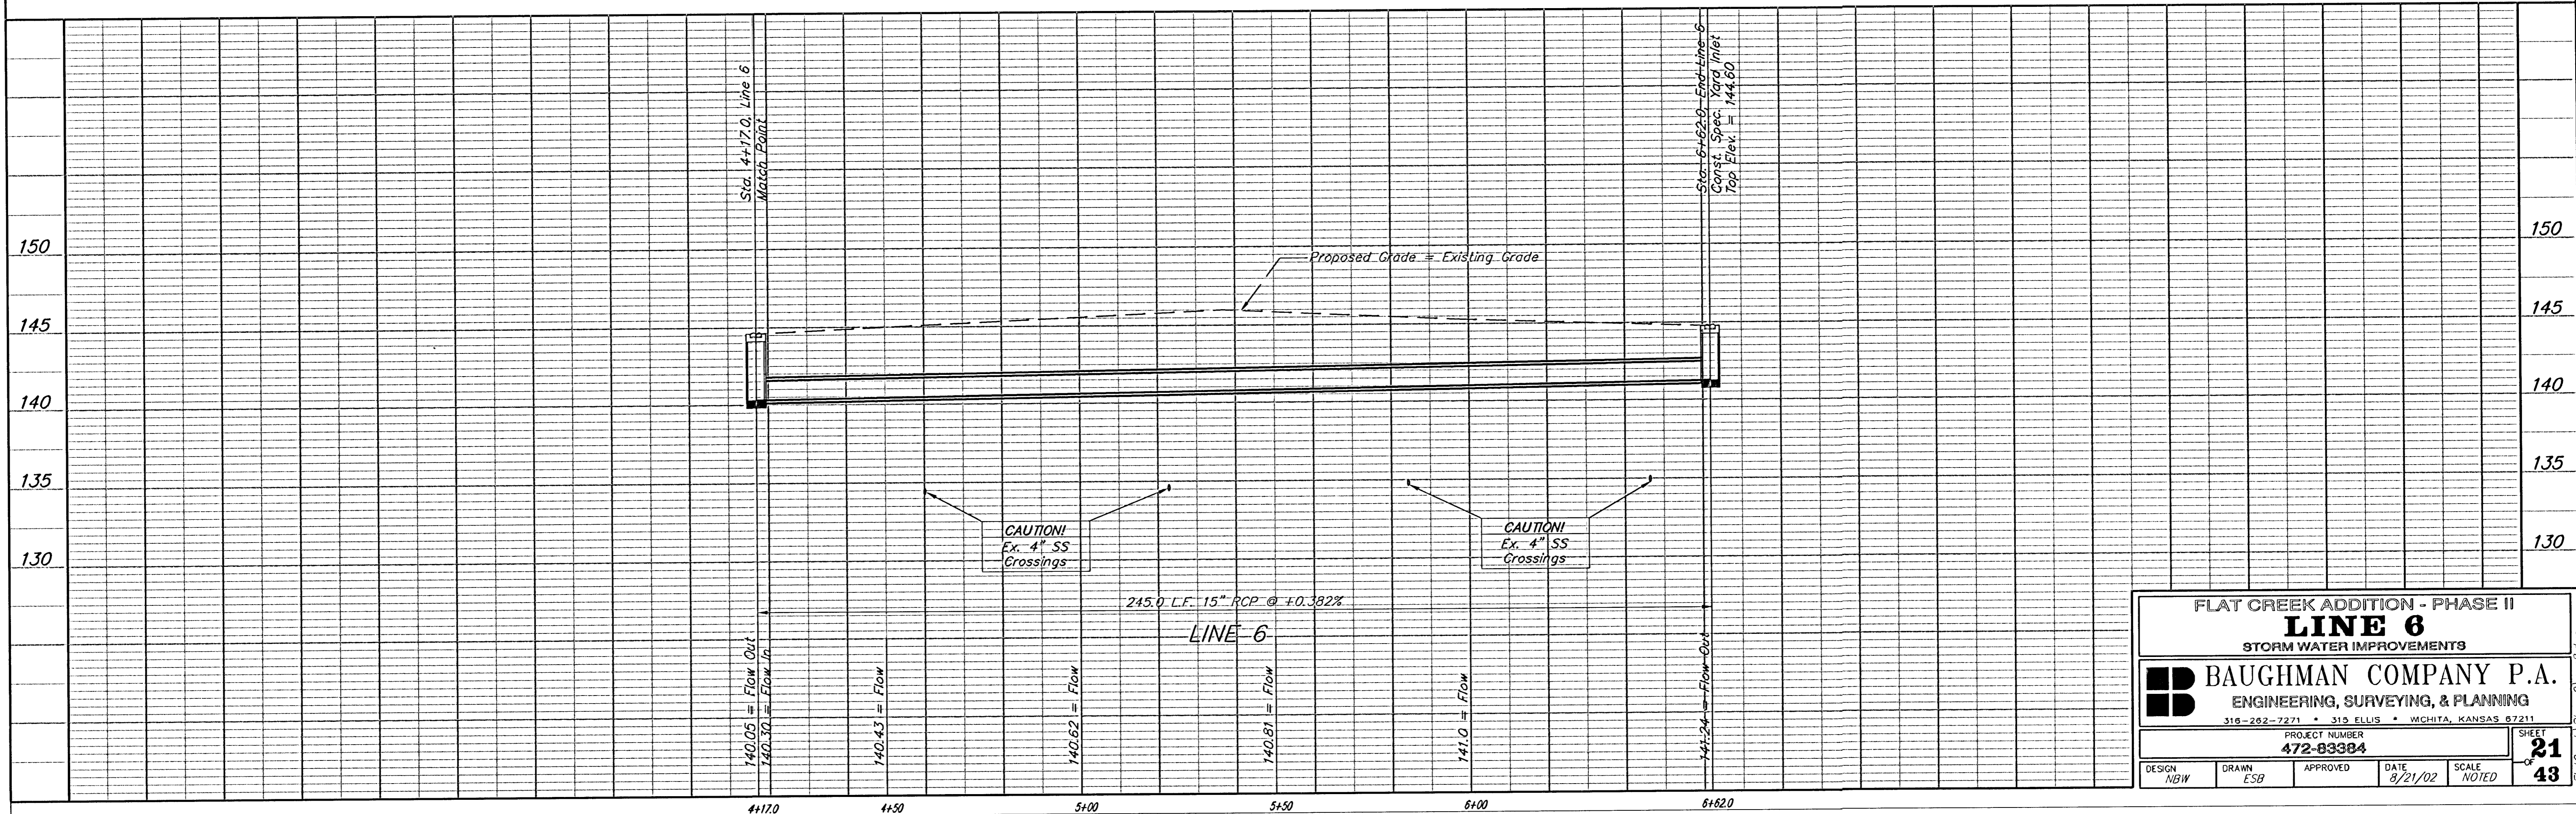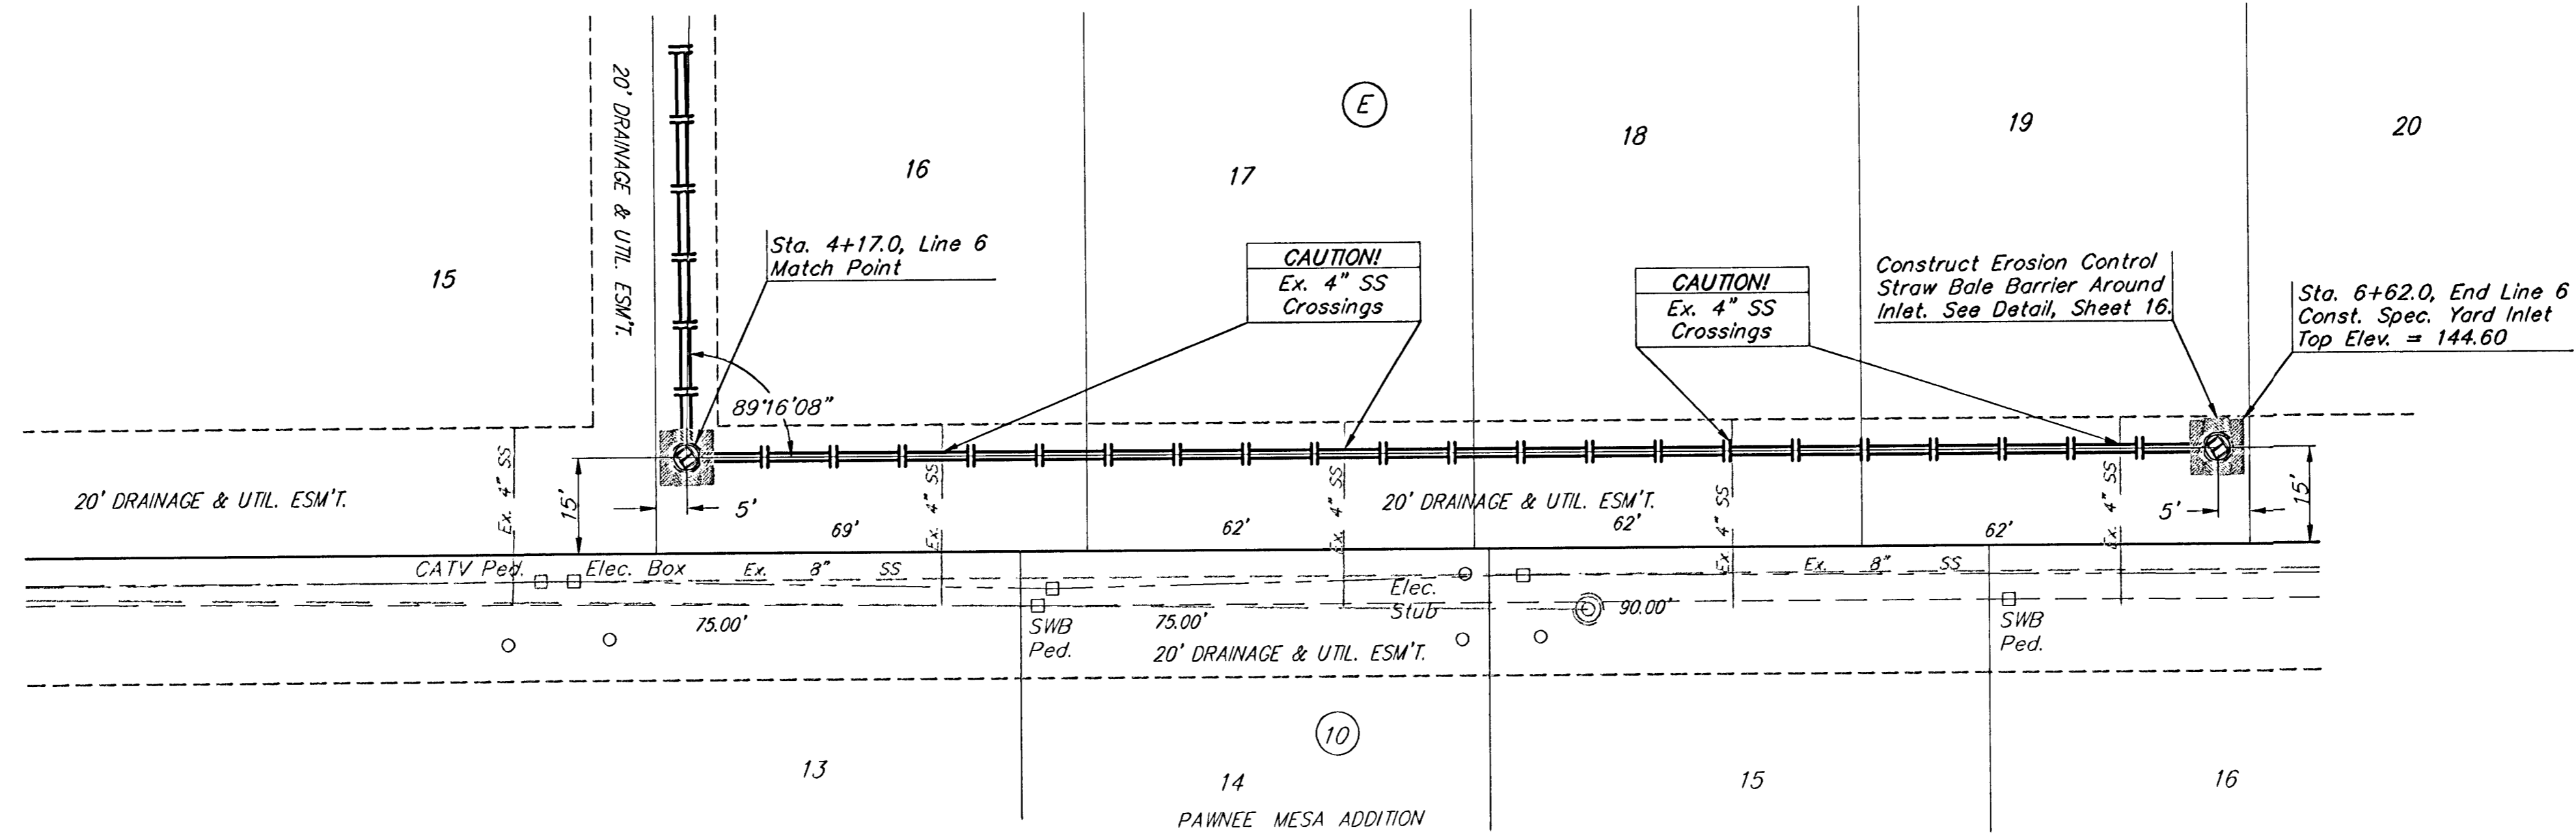

FLAT CREEK ADDITION - PHASE II
LINE 6
 STORM WATER IMPROVEMENTS

BAUGHMAN COMPANY P.A.
 ENGINEERING, SURVEYING, & PLANNING
 315-262-7271 • 315 ELLIS • WICHITA, KANSAS 67211

PROJECT NUMBER
472-83384

DESIGN NBW DRAWN ESB APPROVED DATE 8/21/02 SCALE NOTED

SHEET **21** OF **43**