
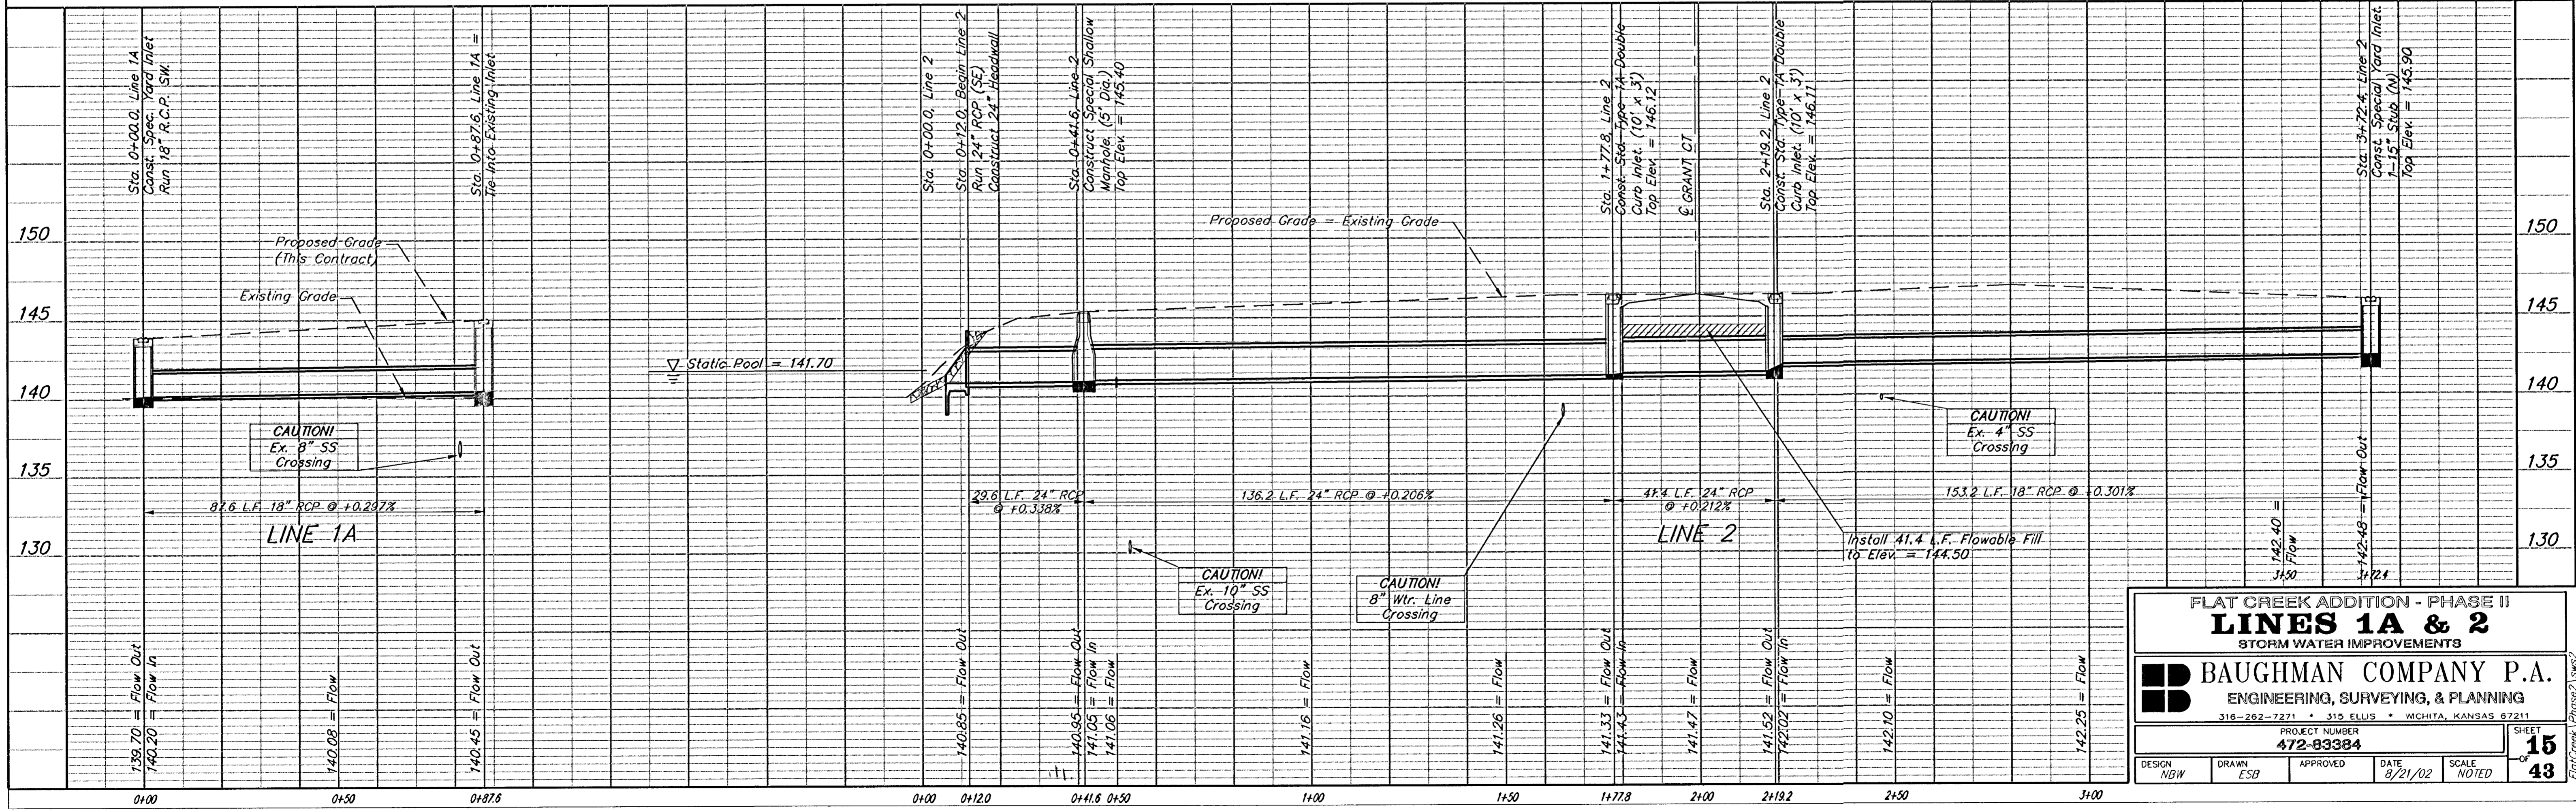


**BENCHMARKS:**  
 BM #1: "□" Cut in top of curb, east return of SE corner of Lotus & Parkridge.  
 Elev. = 145.99 (City Datum)  
 BM #2: "X" Cut on walk at NW corner of Lot 1, Block F, Flat Creek Addition.  
 Elev. = 146.22 (City Datum)  
 BM #3: "□" Cut in top of curb at the NW corner of Lot 1, Block B, Hunter's Ridge Addition.  
 Elev. = 146.63 (City Datum)

**SCALE:**  
 1" = 20' HORIZONTAL  
 1" = 5' VERTICAL  
 ● = IRON

**FLAT CREEK ADDITION**

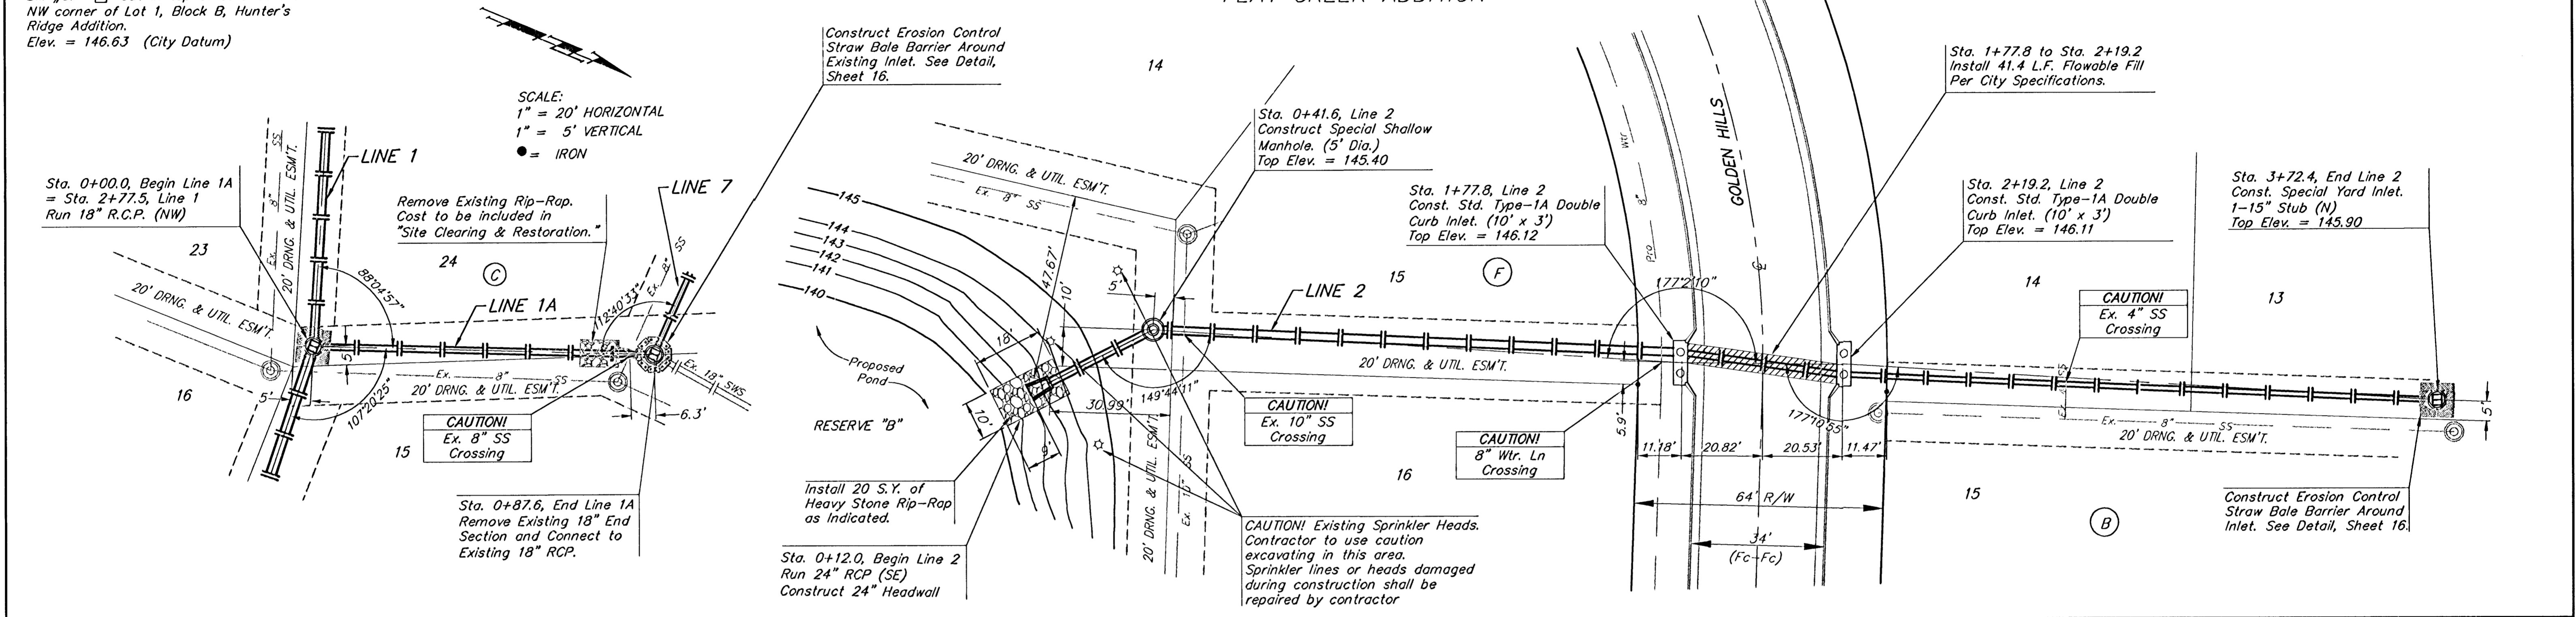

**FLAT CREEK ADDITION - PHASE II**  
**LINES 1A & 2**  
 STORM WATER IMPROVEMENTS

**BAUGHMAN COMPANY P.A.**  
 ENGINEERING, SURVEYING, & PLANNING  
 318-282-7271 • 315 ELLIS • WICHITA, KANSAS 67211

PROJECT NUMBER: **472-83384**

DESIGN: NBW | DRAWN: ESB | APPROVED: [Signature] | DATE: 8/21/02 | SCALE: NOTED

SHEET **15** OF **43**