


BENCHMARKS:
 BM #1: "□" Cut in top of curb, east
 return of SE corner of Lotus &
 Parkridge.
 Elev. = 145.99 (City Datum)


BM #2: "X" Cut on walk at NW corner
 of Lot 1, Block F, Flat Creek Addition
 Elev. = 146.22 (City Datum)

BM #3: "□" Cut in top of curb at the
 NW corner of Lot 1, Block B, Hunter's
 Ridge Addition.
 Elev. = 146.63 (City Datum)

Sta. 0+00, Begin Line 7
 Connect to Existing 15"
 Stub & Extend 15" SWS
 Pipe (W).

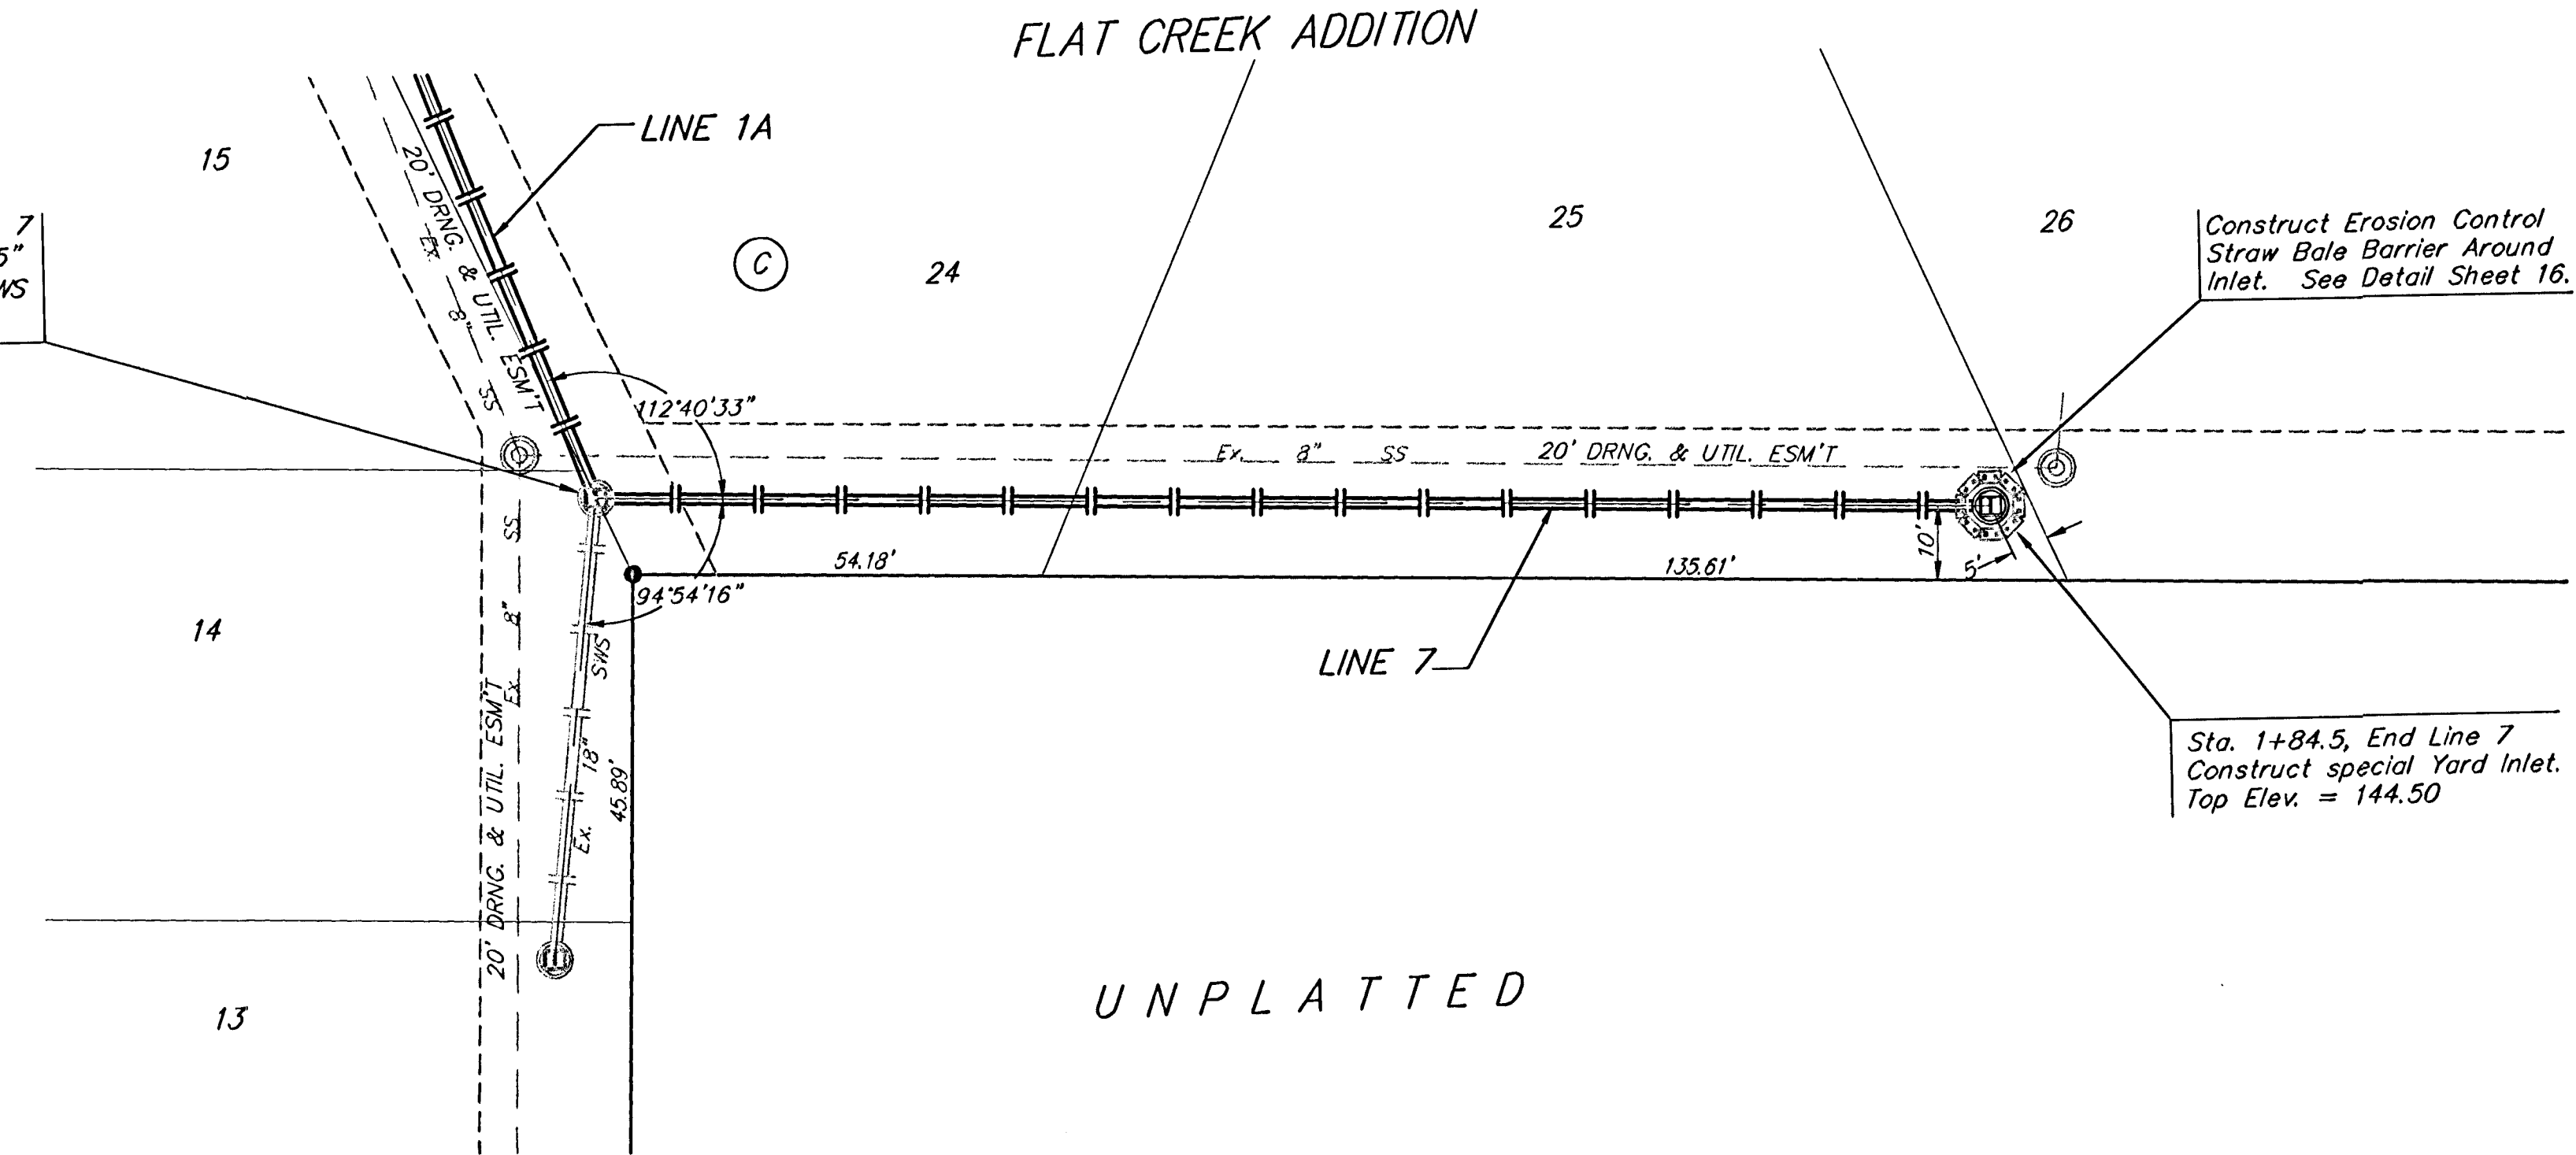

SCALE:
 1" = 20' HORIZONTAL
 1" = 5' VERTICAL
 ● = IRON

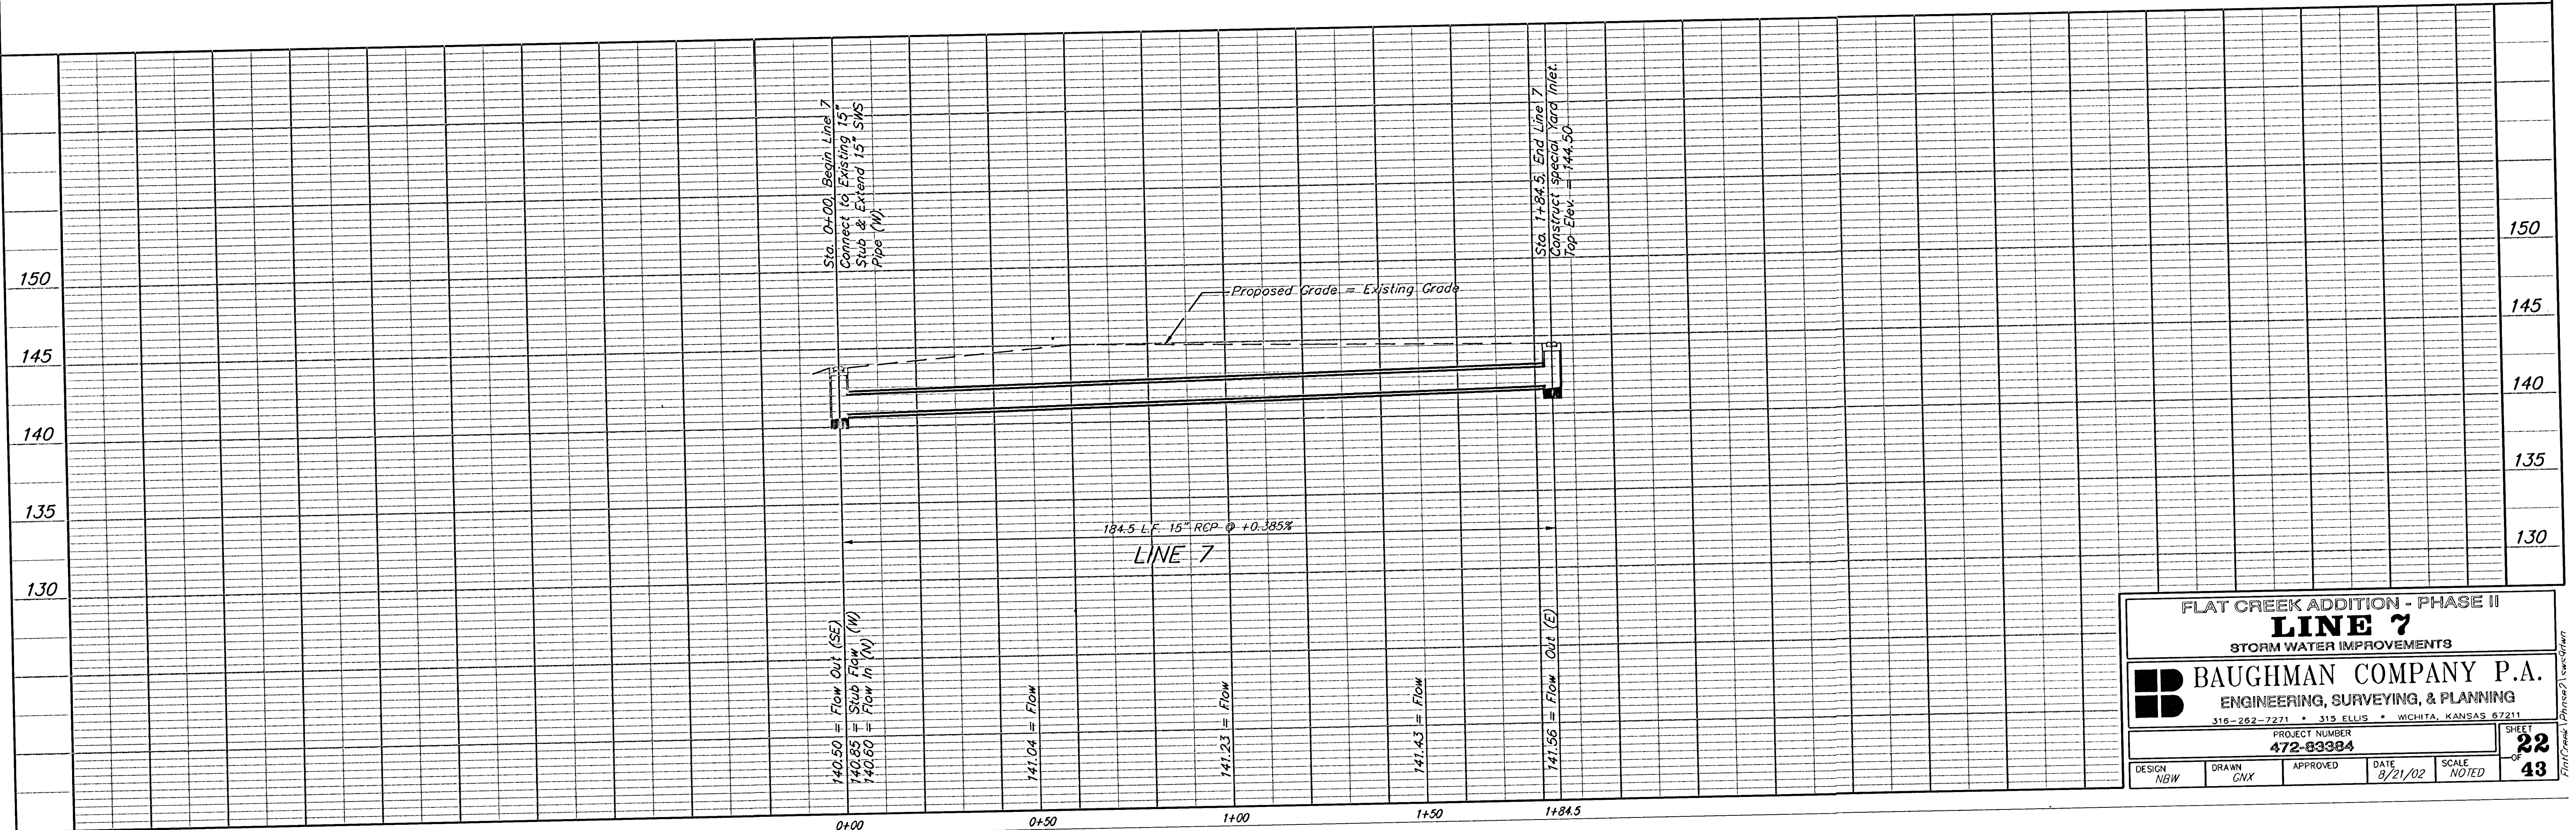

FLAT CREEK ADDITION - PHASE II			
LINE 7			
STORM WATER IMPROVEMENTS			
BAUGHMAN COMPANY P.A. ENGINEERING, SURVEYING, & PLANNING 316-262-7271 • 315 ELLIS • WICHITA, KANSAS 67211			
PROJECT NUMBER 472-83384		SHEET 22 OF 43	
DESIGN NBW	DRAWN GNX	APPROVED	DATE 8/21/02 SCALE NOTED