


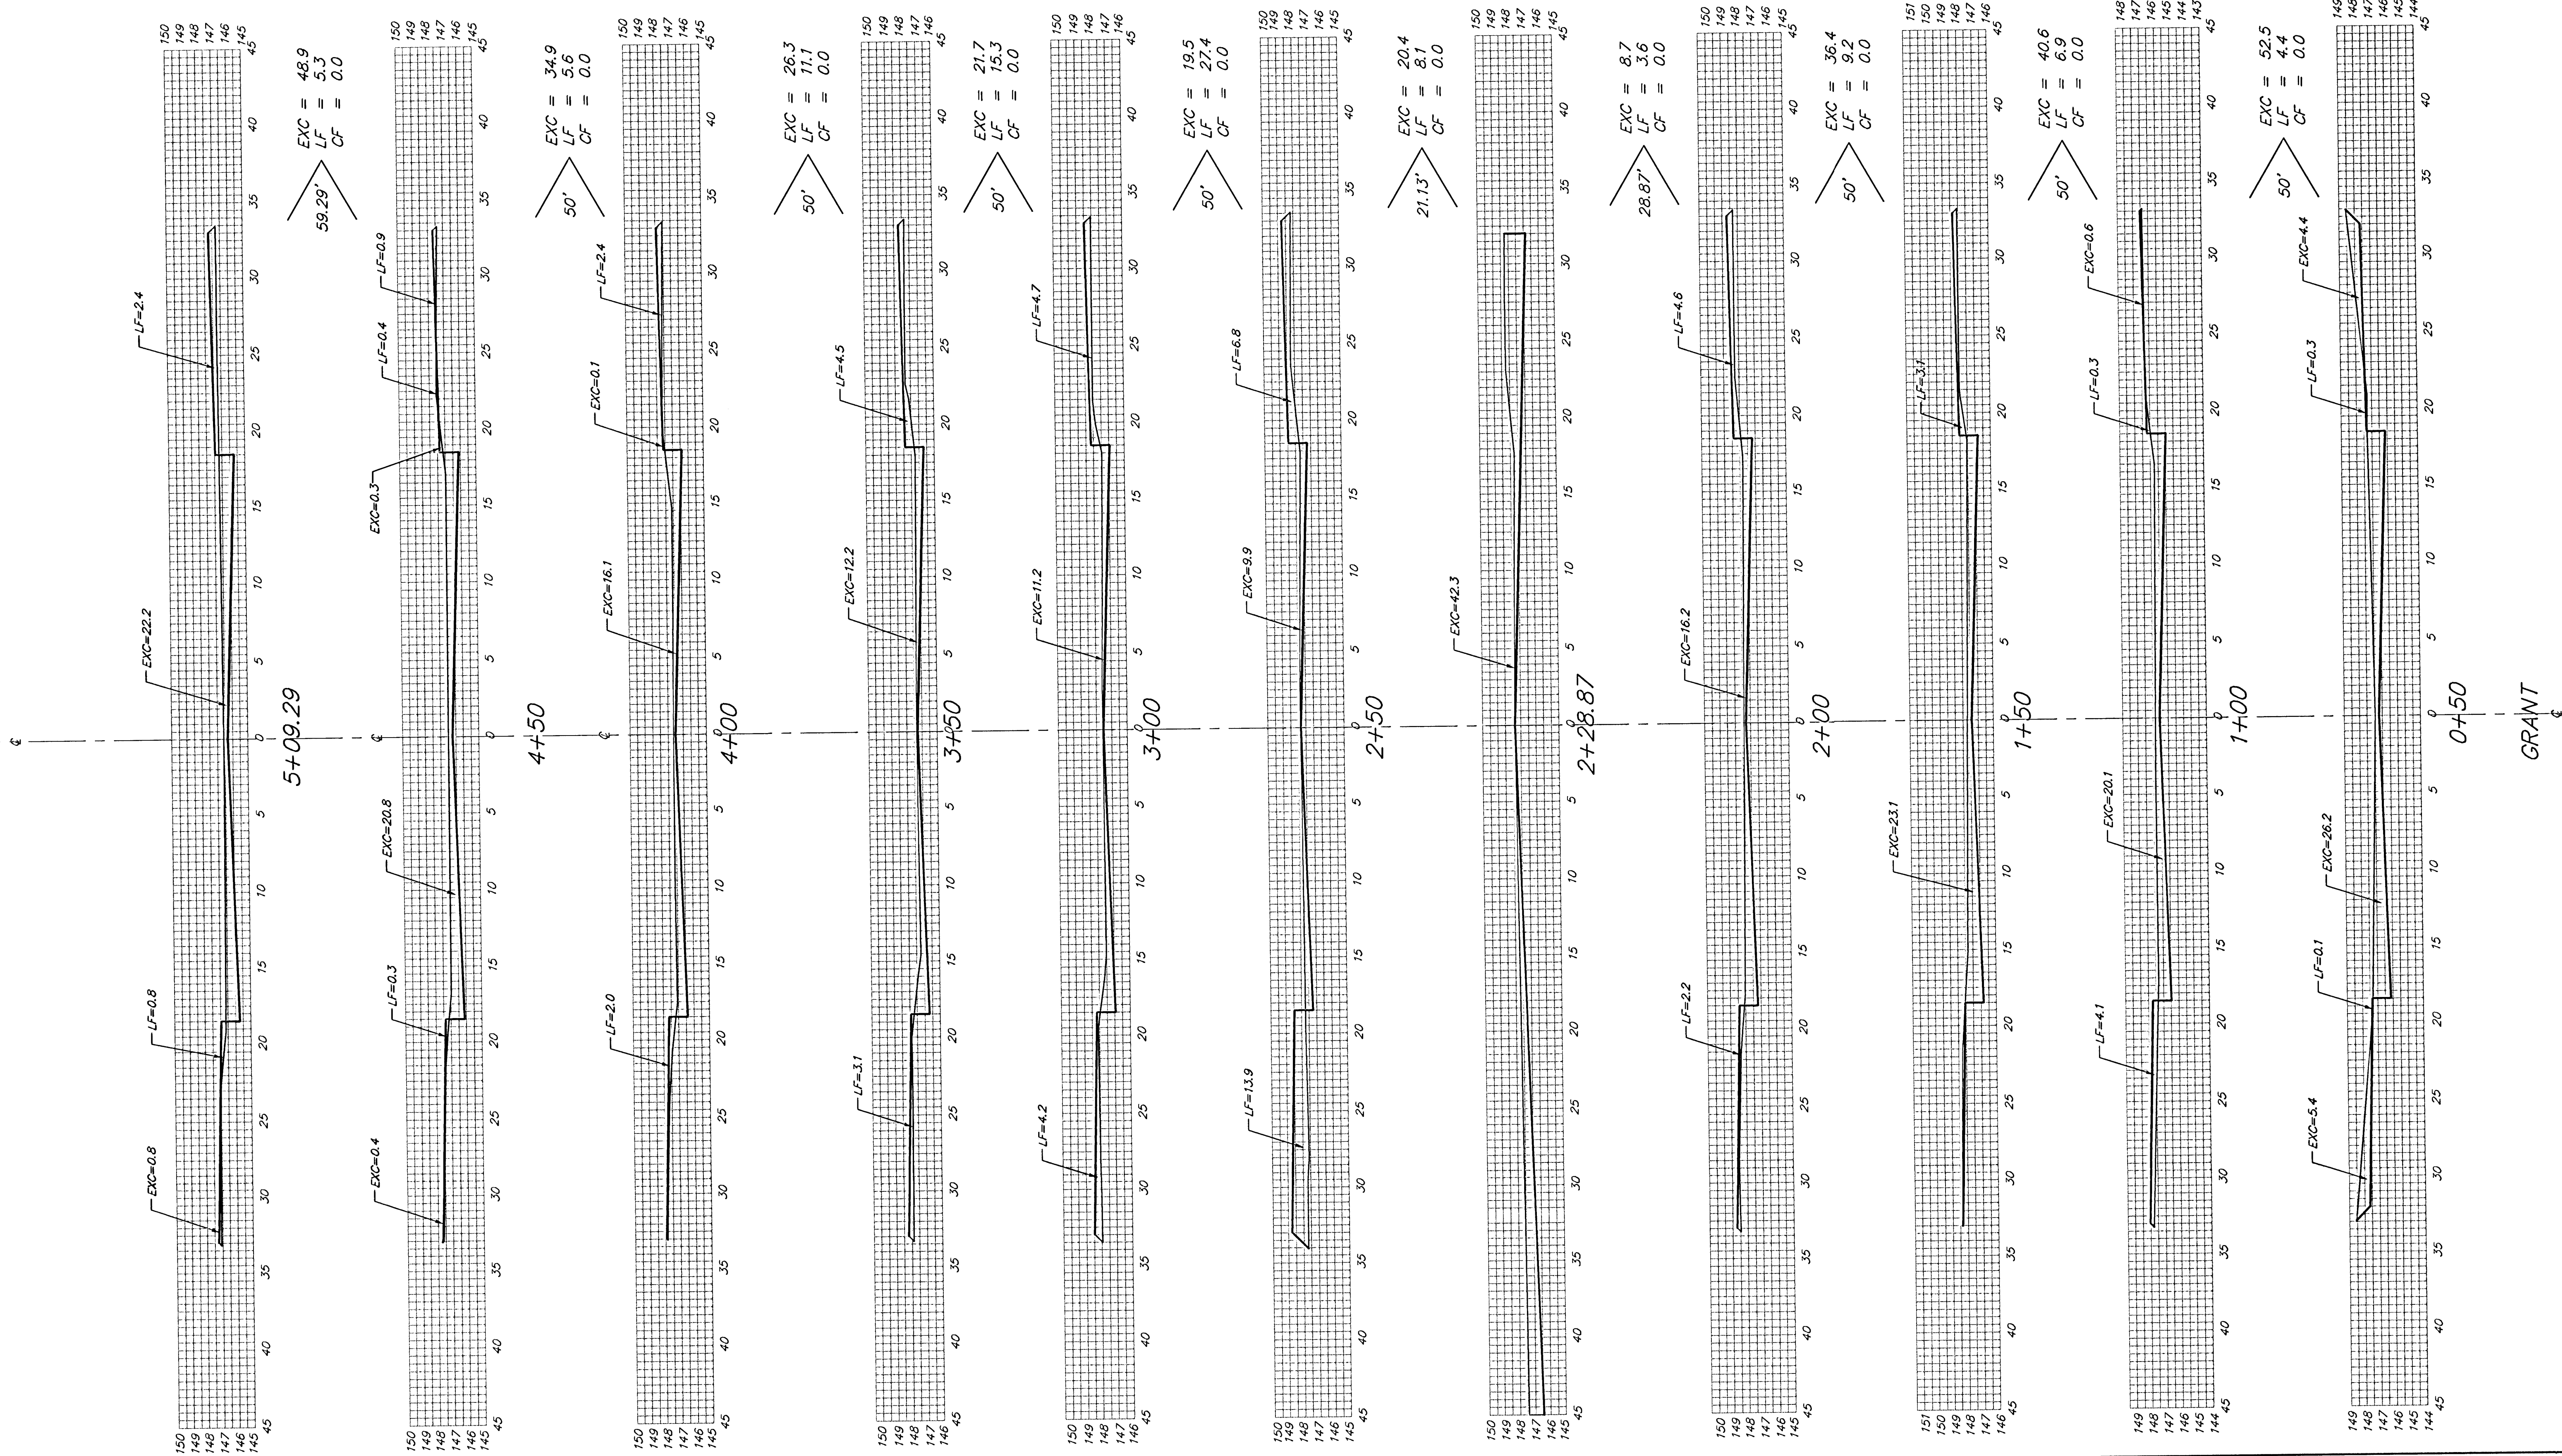

Sheet Totals:
 Excavation = 309.9 C.Y.
 Loose Fill = 96.9 C.Y.
 Compacted Fill = 0.00 C.Y.