


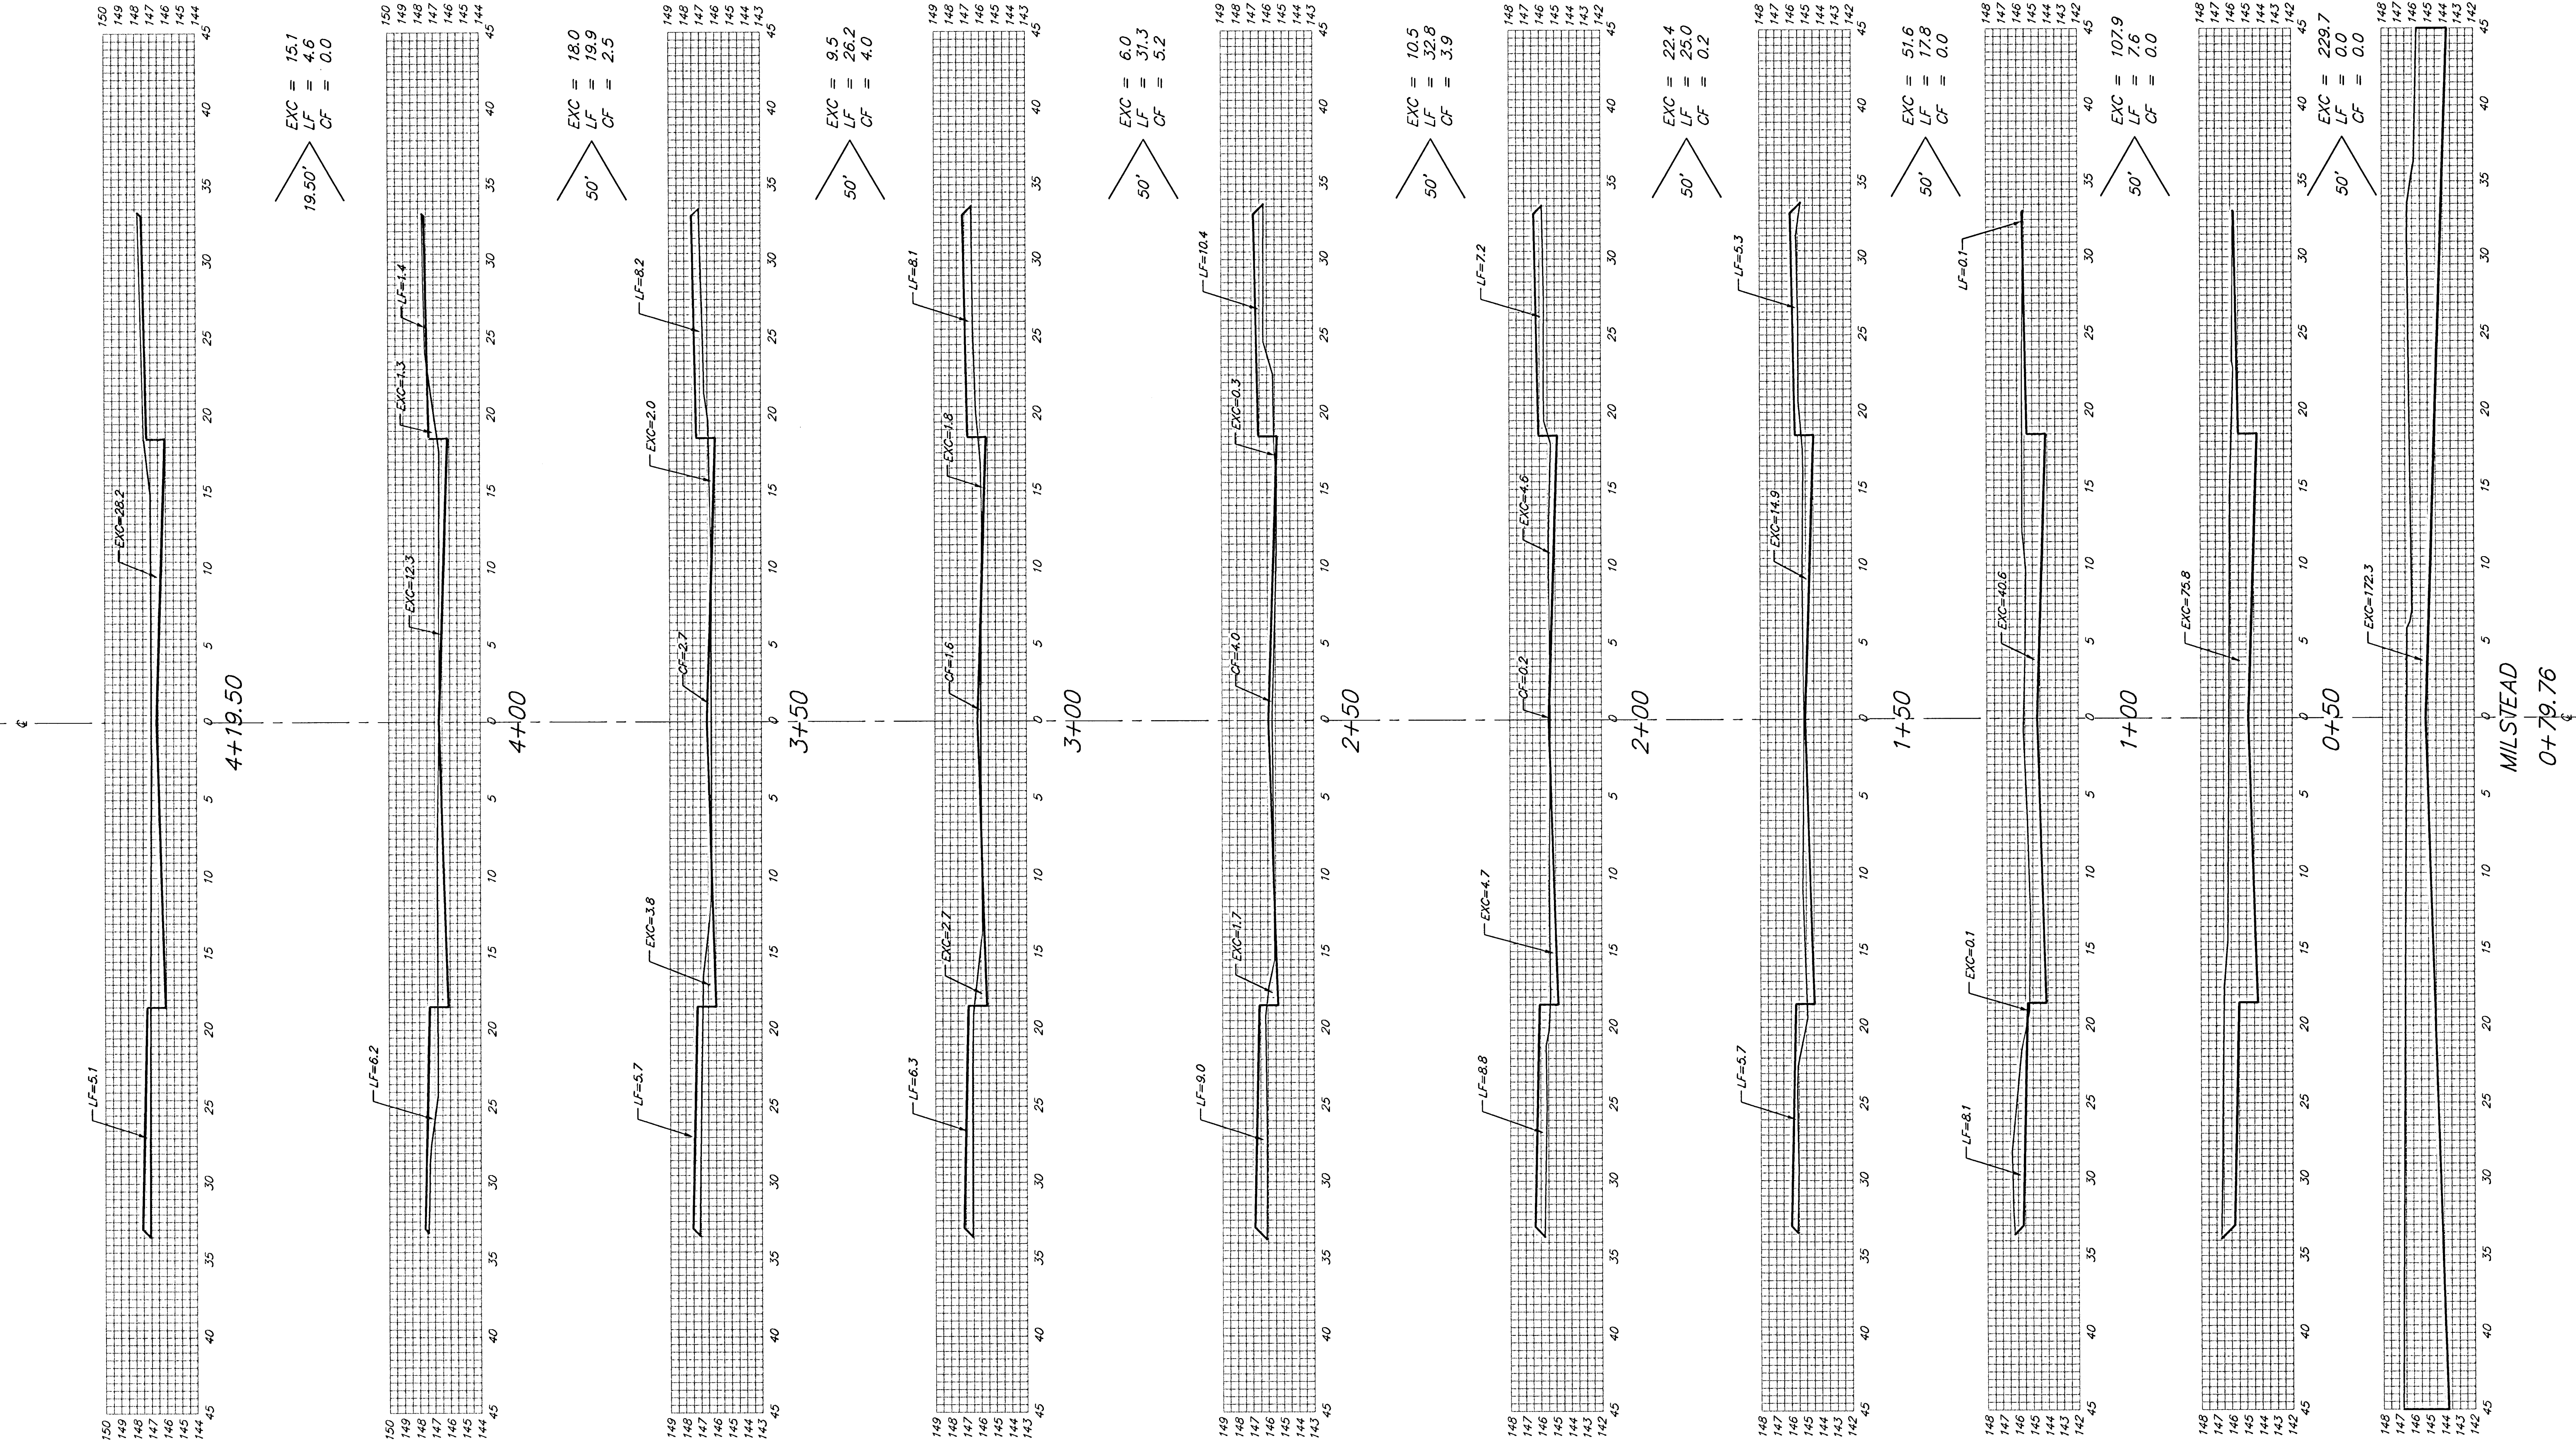

Sheet Totals:
Excavation = 470.6 C.Y.
Loose Fill = 165.2 C.Y.
Compacted Fill = 38.3 C.Y.