
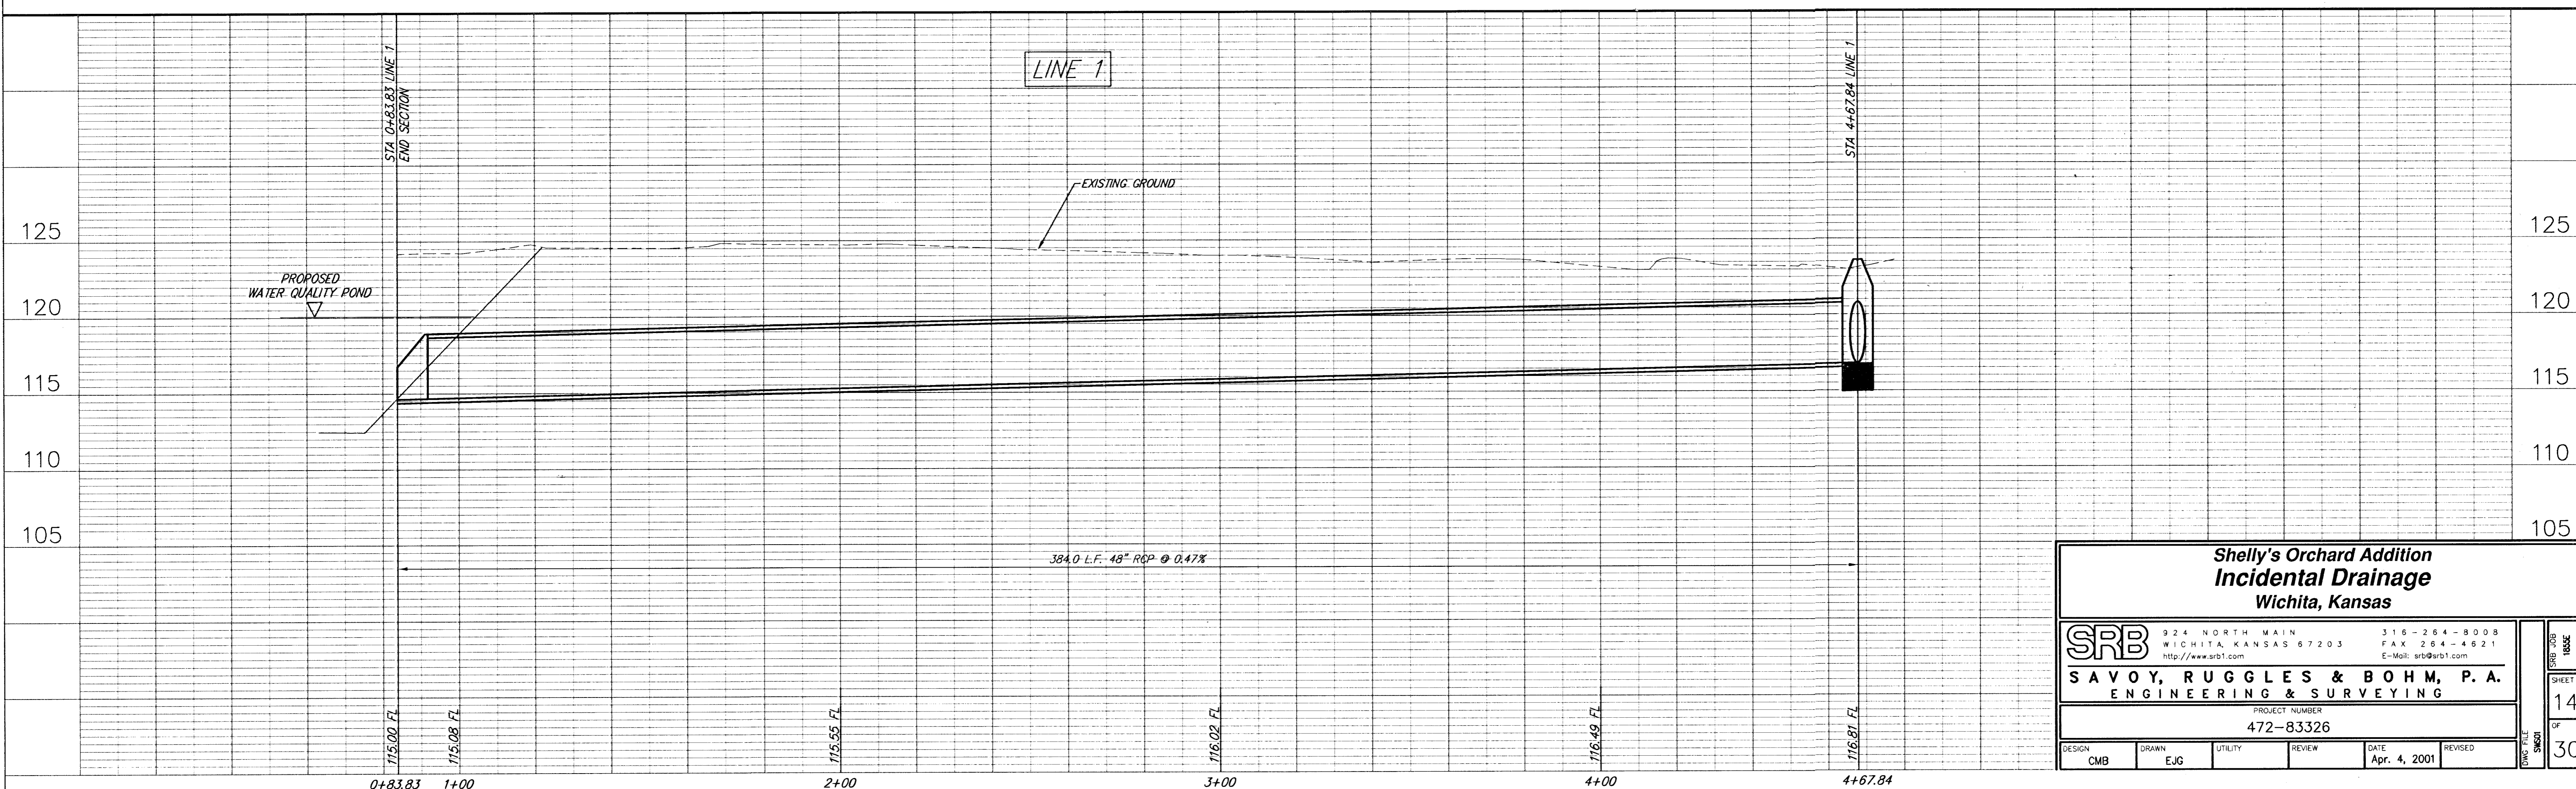


Prarie Woods Addition

Shelly's Orchard Addition

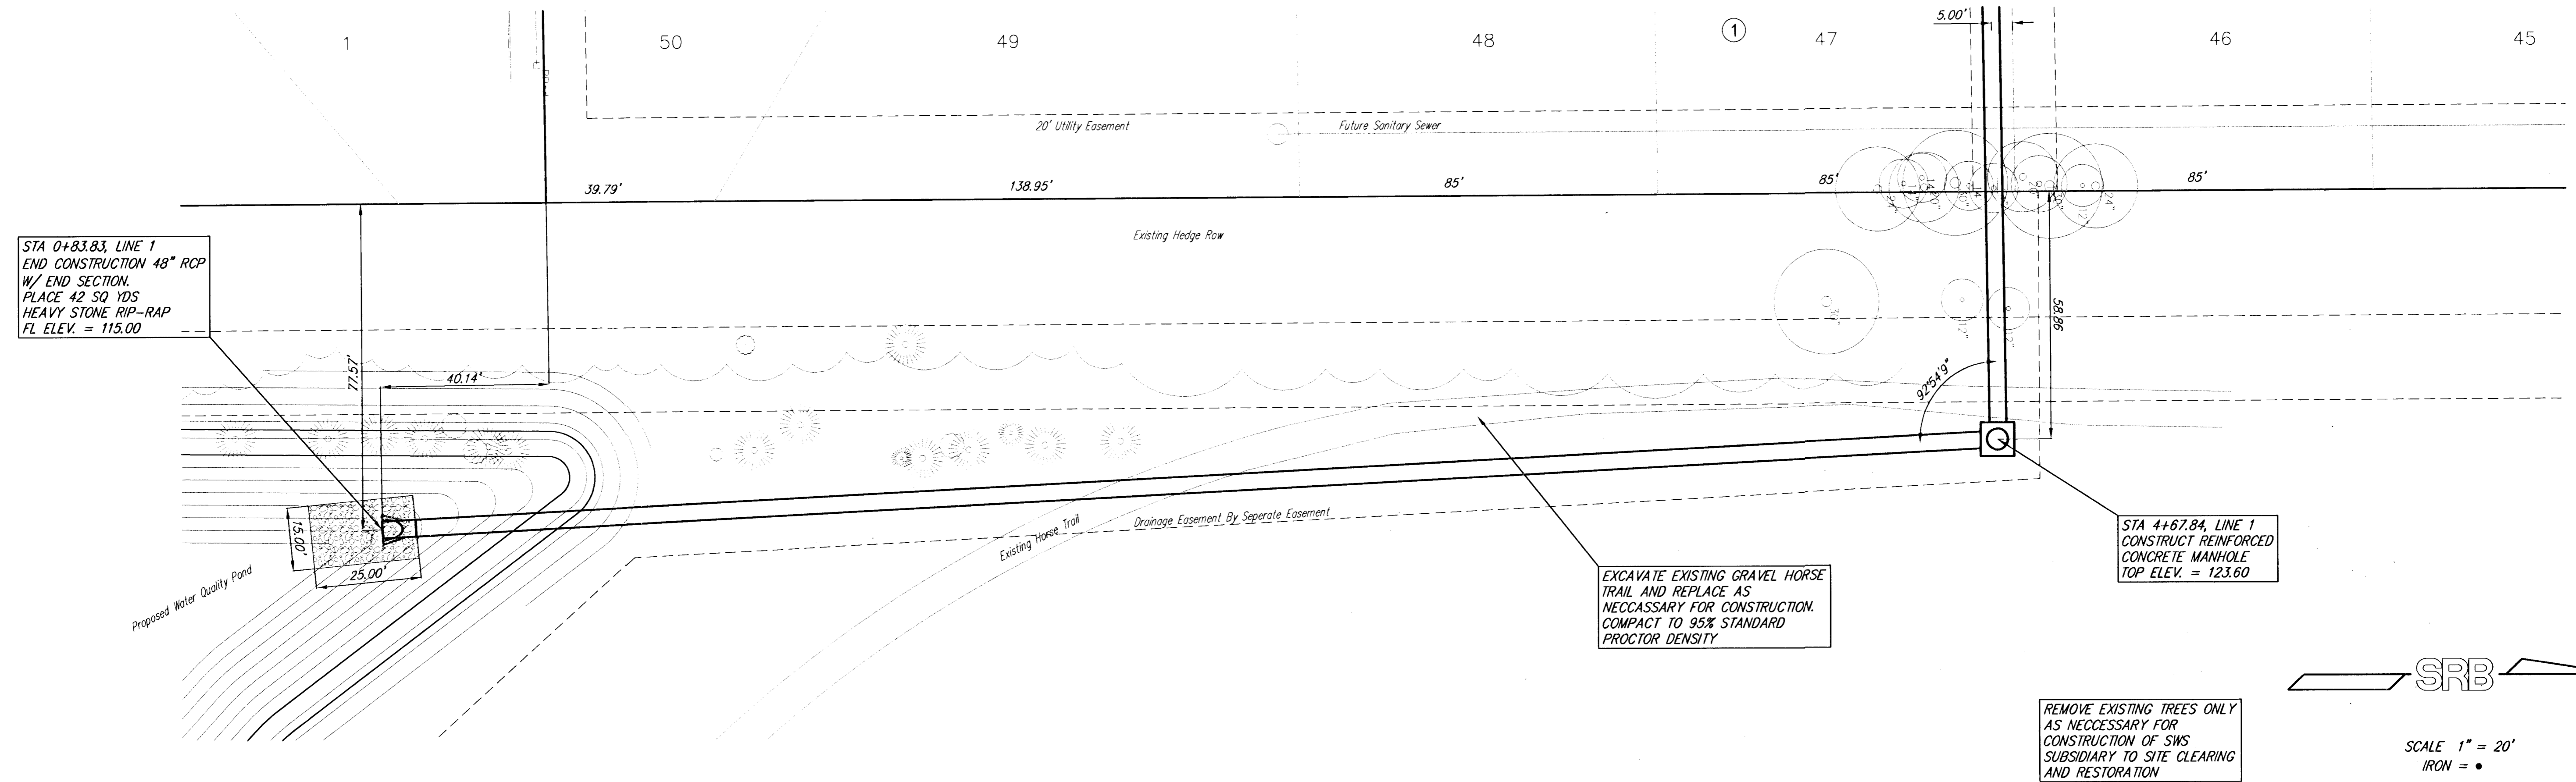

**Shelly's Orchard Addition  
Incidental Drainage  
Wichita, Kansas**

**SRB** 924 NORTH MAIN 316-264-8008  
WICHITA, KANSAS 67203 FAX 264-4621  
http://www.srb1.com E-Mail: srb@srb1.com

**SAVOY, RUGGLES & BOHM, P. A.**  
ENGINEERING & SURVEYING

PROJECT NUMBER  
472-83326

|               |              |         |        |                      |         |
|---------------|--------------|---------|--------|----------------------|---------|
| DESIGN<br>CMB | DRAWN<br>EJG | UTILITY | REVIEW | DATE<br>Apr. 4, 2001 | REVISED |
|---------------|--------------|---------|--------|----------------------|---------|

SRB JOB 10006  
SHEET 14 OF 30